



	Description	Count	Vico	Syntech	Other
	2 x 1200mm 36W T8 Fluoro replaced with 1 x 1200mm 36W LED Batten with RAD	389 (197)	341 (180)	38 (15)	10 (2)
	2 x 1200mm 36W T8 Fluoro replaced with 1 x 1200mm 36W LED Batten with RAD	142 (127)	139 (126)	3 (1)	
	1 x 1200mm 36W T8 Fluoro replaced with 1 x 1200mm 36W LED Batten with RAD	336 (230)	288 (202)	25 (10)	23 (18)
	2 x 1200mm 36W T8 Fluoro replaced with 1 x 1200mm 36W LED Batten with RAD	48 (27)	11 (4)	37 (23)	
	2 x 1200mm 36W T8 Fluoro replaced with 1 x 1200mm 36W LED Batten with RAD	14 (14)	9 (9)	5 (5)	
	1 x 1200mm 36W T8 Fluoro replaced with 1 x 1200mm 36W LED Batten with RAD	4 (3)	1 (1)		3 (2)
	2 x 1200mm 36W T8 or other replaced with 1 x 1200mm 36W LED Batten with RAD	17 (3)	17 (3)		
	1 x 1200mm 36W T8 Fluoro replaced with 1 x 600mm 18W LED Batten with RAD	427	412		15
	2 x 600mm 18W T8 Fluoro replaced with 1 x 600mm 18W LED Batten with RAD	10 (10)	9 (9)		1 (1)
	2 x 600mm 18W T8 Fluoro replaced with 1 x 600mm 18W LED Batten with RAD	4 (4)	4 (4)		
	2 x 1200mm 36W T8 Fluoro replaced with 1 x 600mm 18W LED Batten with RAD	45	45		
	1 x 1200mm T8 Fluoro replaced with 1 x 600mm 18W LED Batten with RAD	46	46		
	1 x 1200mm 36W T8 Fluoro replaced with 1 x 600mm 18W LED Batten with RAD	10 (1)	2 (1)		8
	1 x 50W CFL Downlight replaced with 1 x 10W LED downlight				
	1 x 30W CFL replaced with 1 x 15W LED (bulb)	21			21
	2 x 30W CFL replaced with Syntech 12w CFMr				
	1 x 10W Fluoro Emergency Exit Sign replaced with 1 x 3.4W LED Emergency Exit Sign				
	1 x 3.4W LED Emergency Exit Sign No Replacement				
	Oyster Light – 40W Circular Fluoro OSM Series 18W Oyster with Radar				

Note: "E" in the map indicates Emergency-Backup power
"X" in the map indicates items to be removed

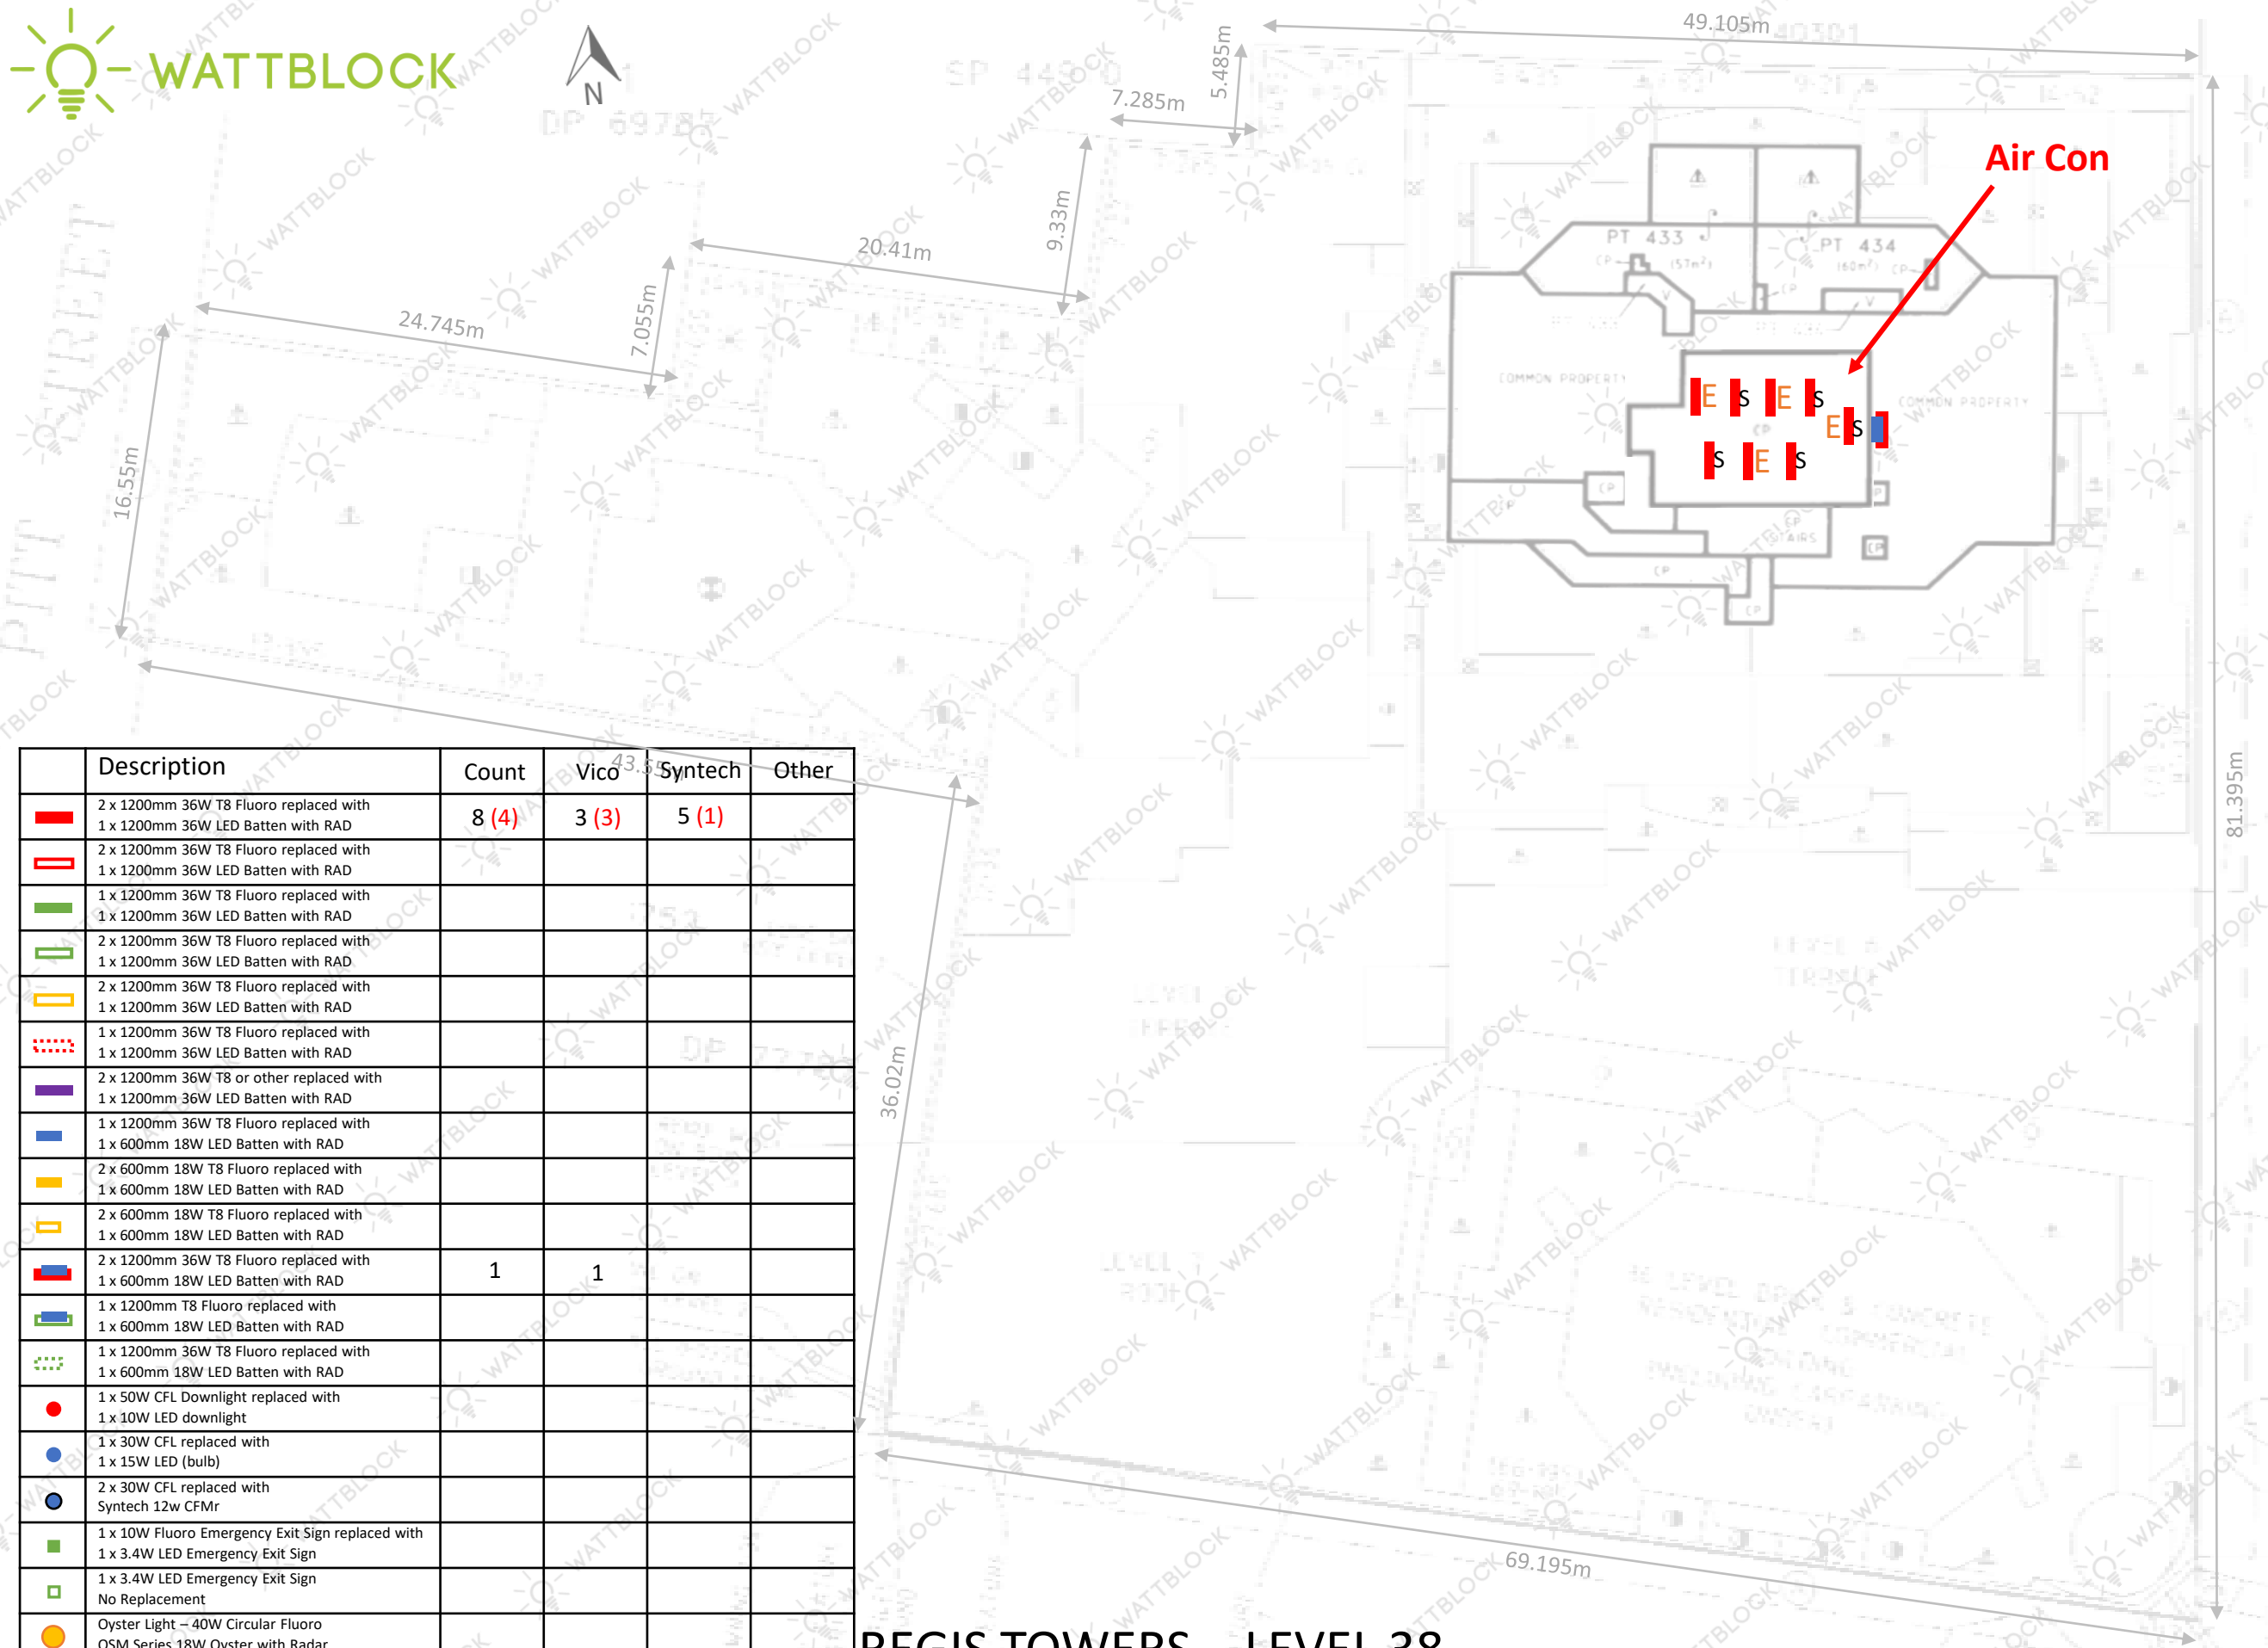


REGIS TOWERS – LEVEL 38

Note: "E" in the map indicates Emergency-Backup power
"X" in the map indicates items to be removed

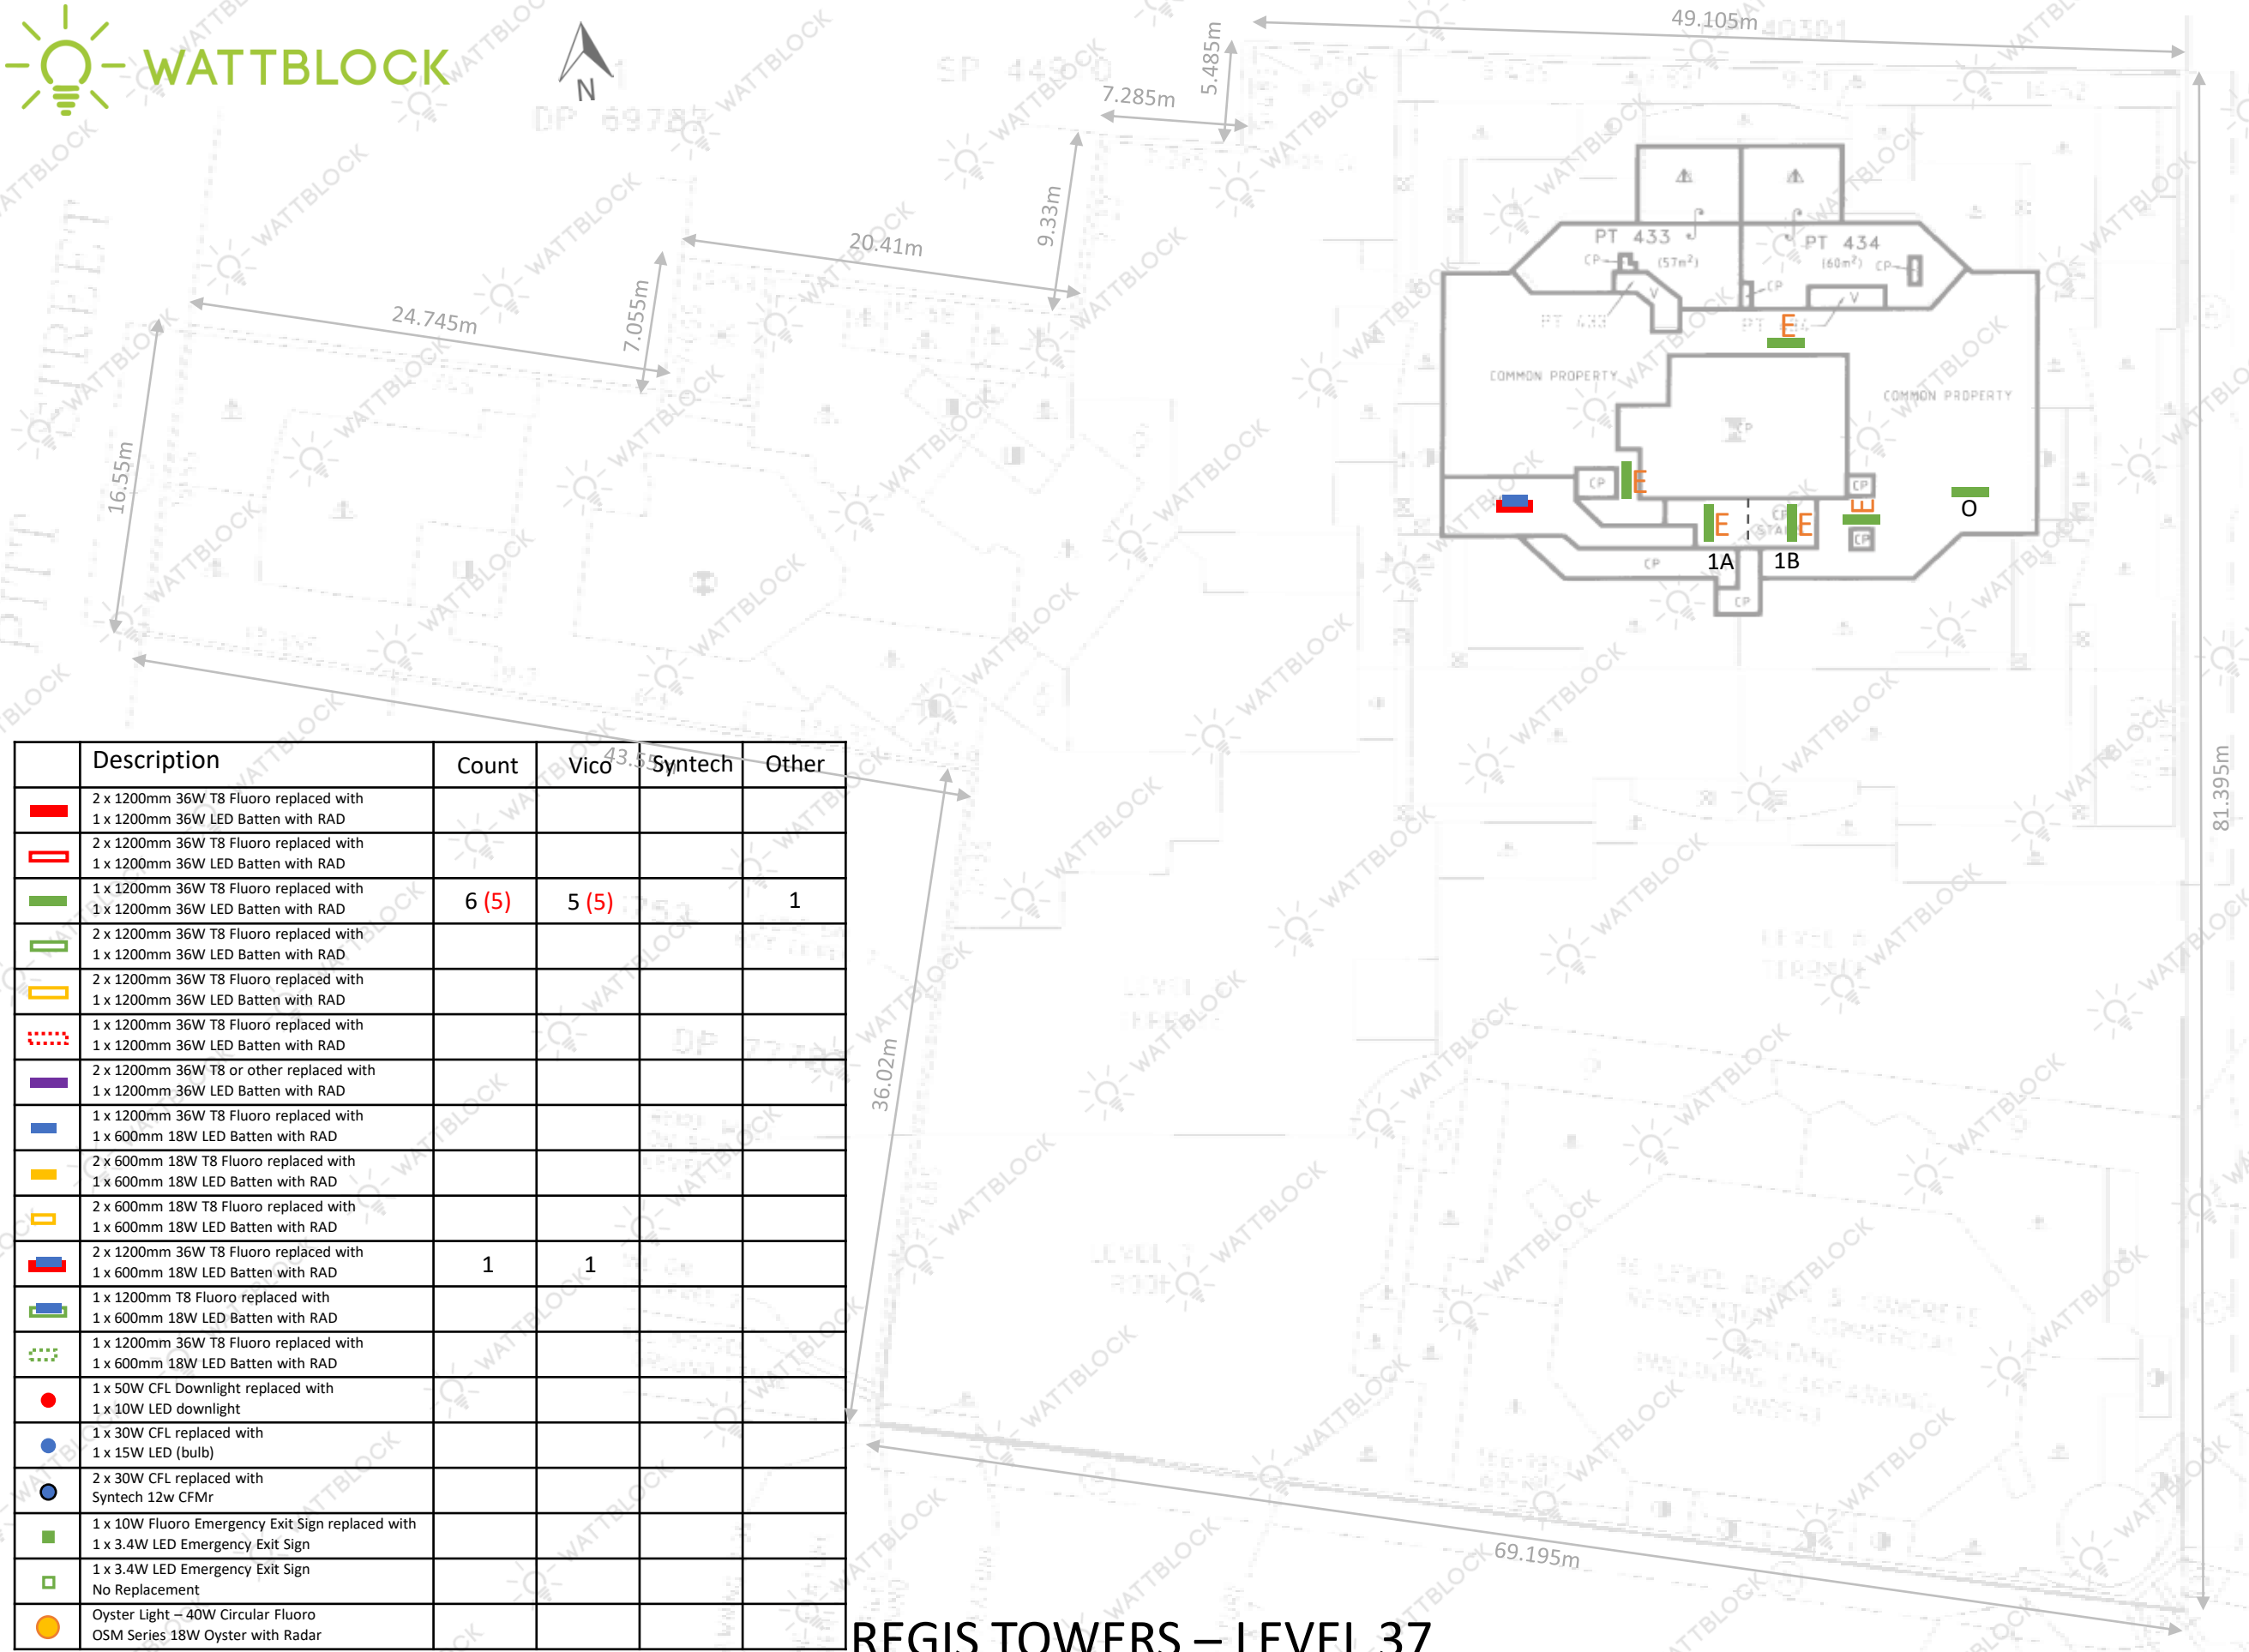

REGIS TOWERS – LEVEL 37


Note: “E” in the map indicates Emergency-Backup power
“X” in the map indicates items to be removed

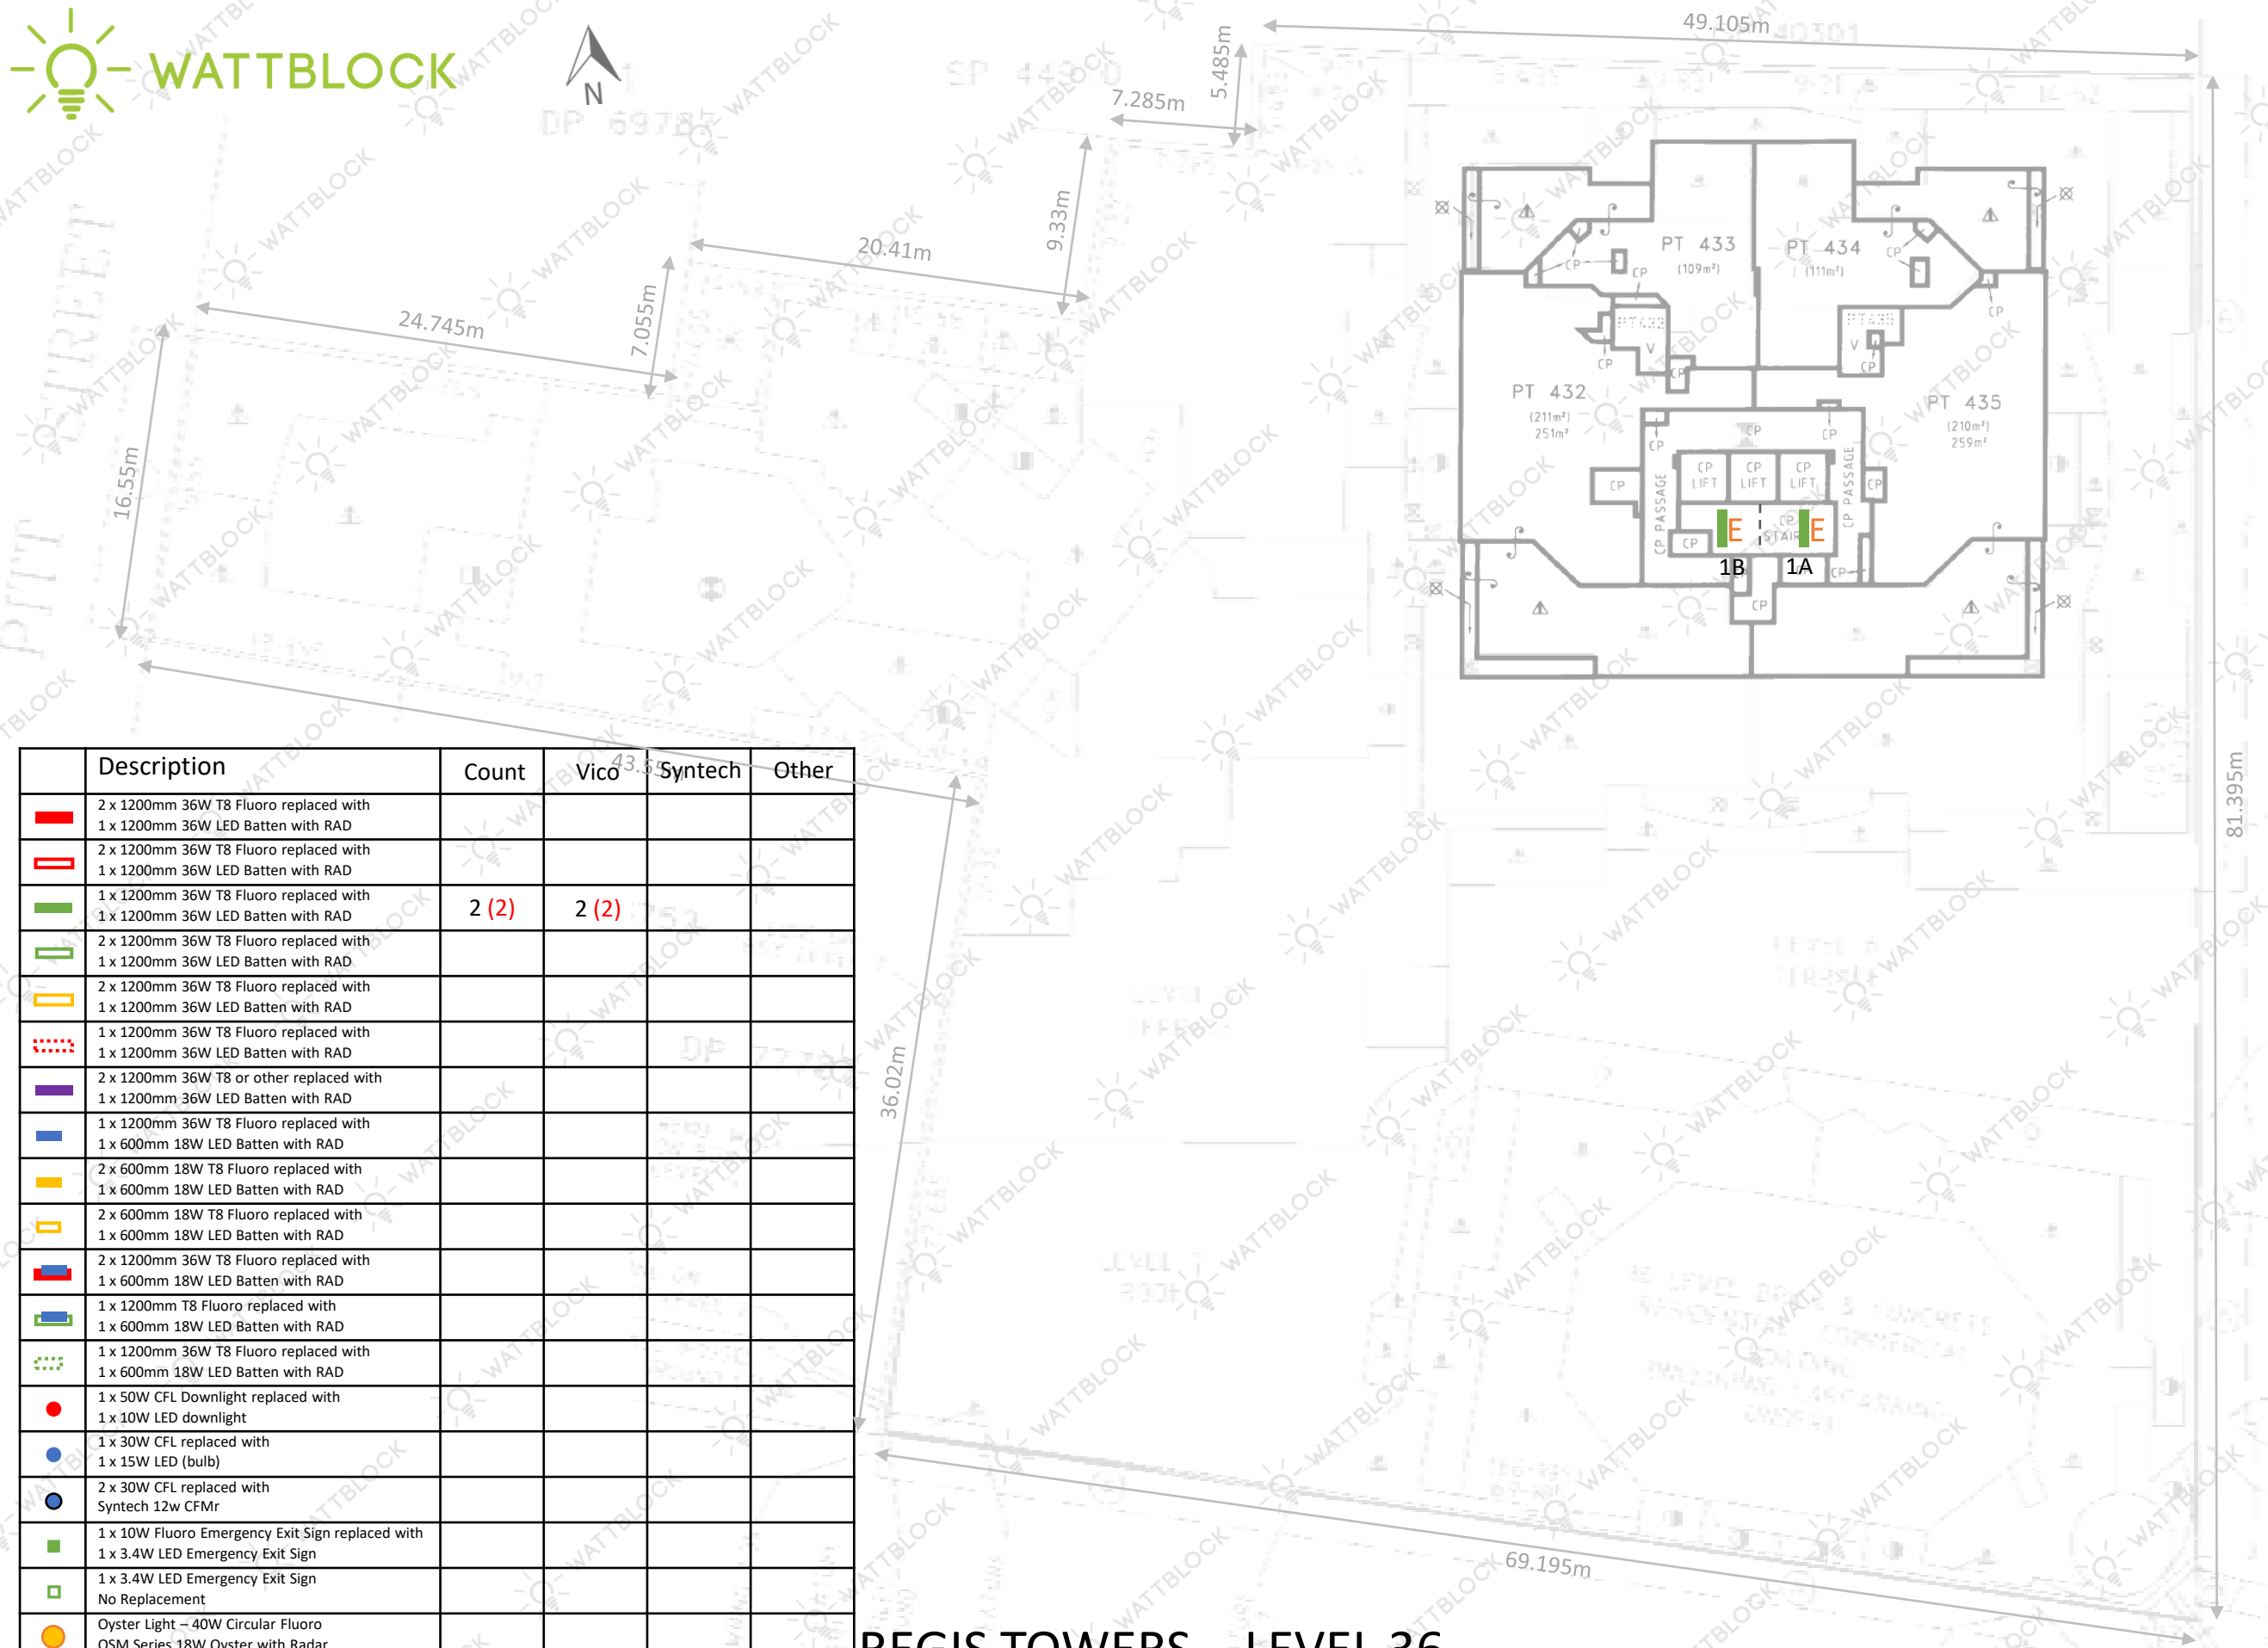

	Description	Count	Vico	Syntech	Other
	2 x 1200mm 36W T8 Fluoro replaced with 1 x 1200mm 36W LED Batten with RAD				
	2 x 1200mm 36W T8 Fluoro replaced with 1 x 1200mm 36W LED Batten with RAD				
	1 x 1200mm 36W T8 Fluoro replaced with 1 x 1200mm 36W LED Batten with RAD	2 (2)	2 (2)		
	2 x 1200mm 36W T8 Fluoro replaced with 1 x 1200mm 36W LED Batten with RAD				
	2 x 1200mm 36W T8 Fluoro replaced with 1 x 1200mm 36W LED Batten with RAD				
	1 x 1200mm 36W T8 Fluoro replaced with 1 x 1200mm 36W LED Batten with RAD				
	2 x 1200mm 36W T8 or other replaced with 1 x 1200mm 36W LED Batten with RAD				
	1 x 1200mm 36W T8 Fluoro replaced with 1 x 600mm 18W LED Batten with RAD				
	2 x 600mm 18W T8 Fluoro replaced with 1 x 600mm 18W LED Batten with RAD				
	2 x 600mm 18W T8 Fluoro replaced with 1 x 600mm 18W LED Batten with RAD				
	2 x 1200mm 36W T8 Fluoro replaced with 1 x 600mm 18W LED Batten with RAD				
	1 x 1200mm T8 Fluoro replaced with 1 x 600mm 18W LED Batten with RAD				
	1 x 1200mm 36W T8 Fluoro replaced with 1 x 600mm 18W LED Batten with RAD				
	1 x 50W CFL Downlight replaced with 1 x 10W LED downlight				
	1 x 30W CFL replaced with 1 x 15W LED (bulb)				
	2 x 30W CFL replaced with Syntech 12w CFMr				
	1 x 10W Fluoro Emergency Exit Sign replaced with 1 x 3.4W LED Emergency Exit Sign				
	1 x 3.4W LED Emergency Exit Sign No Replacement				
	Oyster Light – 40W Circular Fluoro OSM Series 18W Oyster with Radar				

REGIS TOWERS – LEVEL 36


Note: “E” in the map indicates Emergency-Backup power
“X” in the map indicates items to be removed

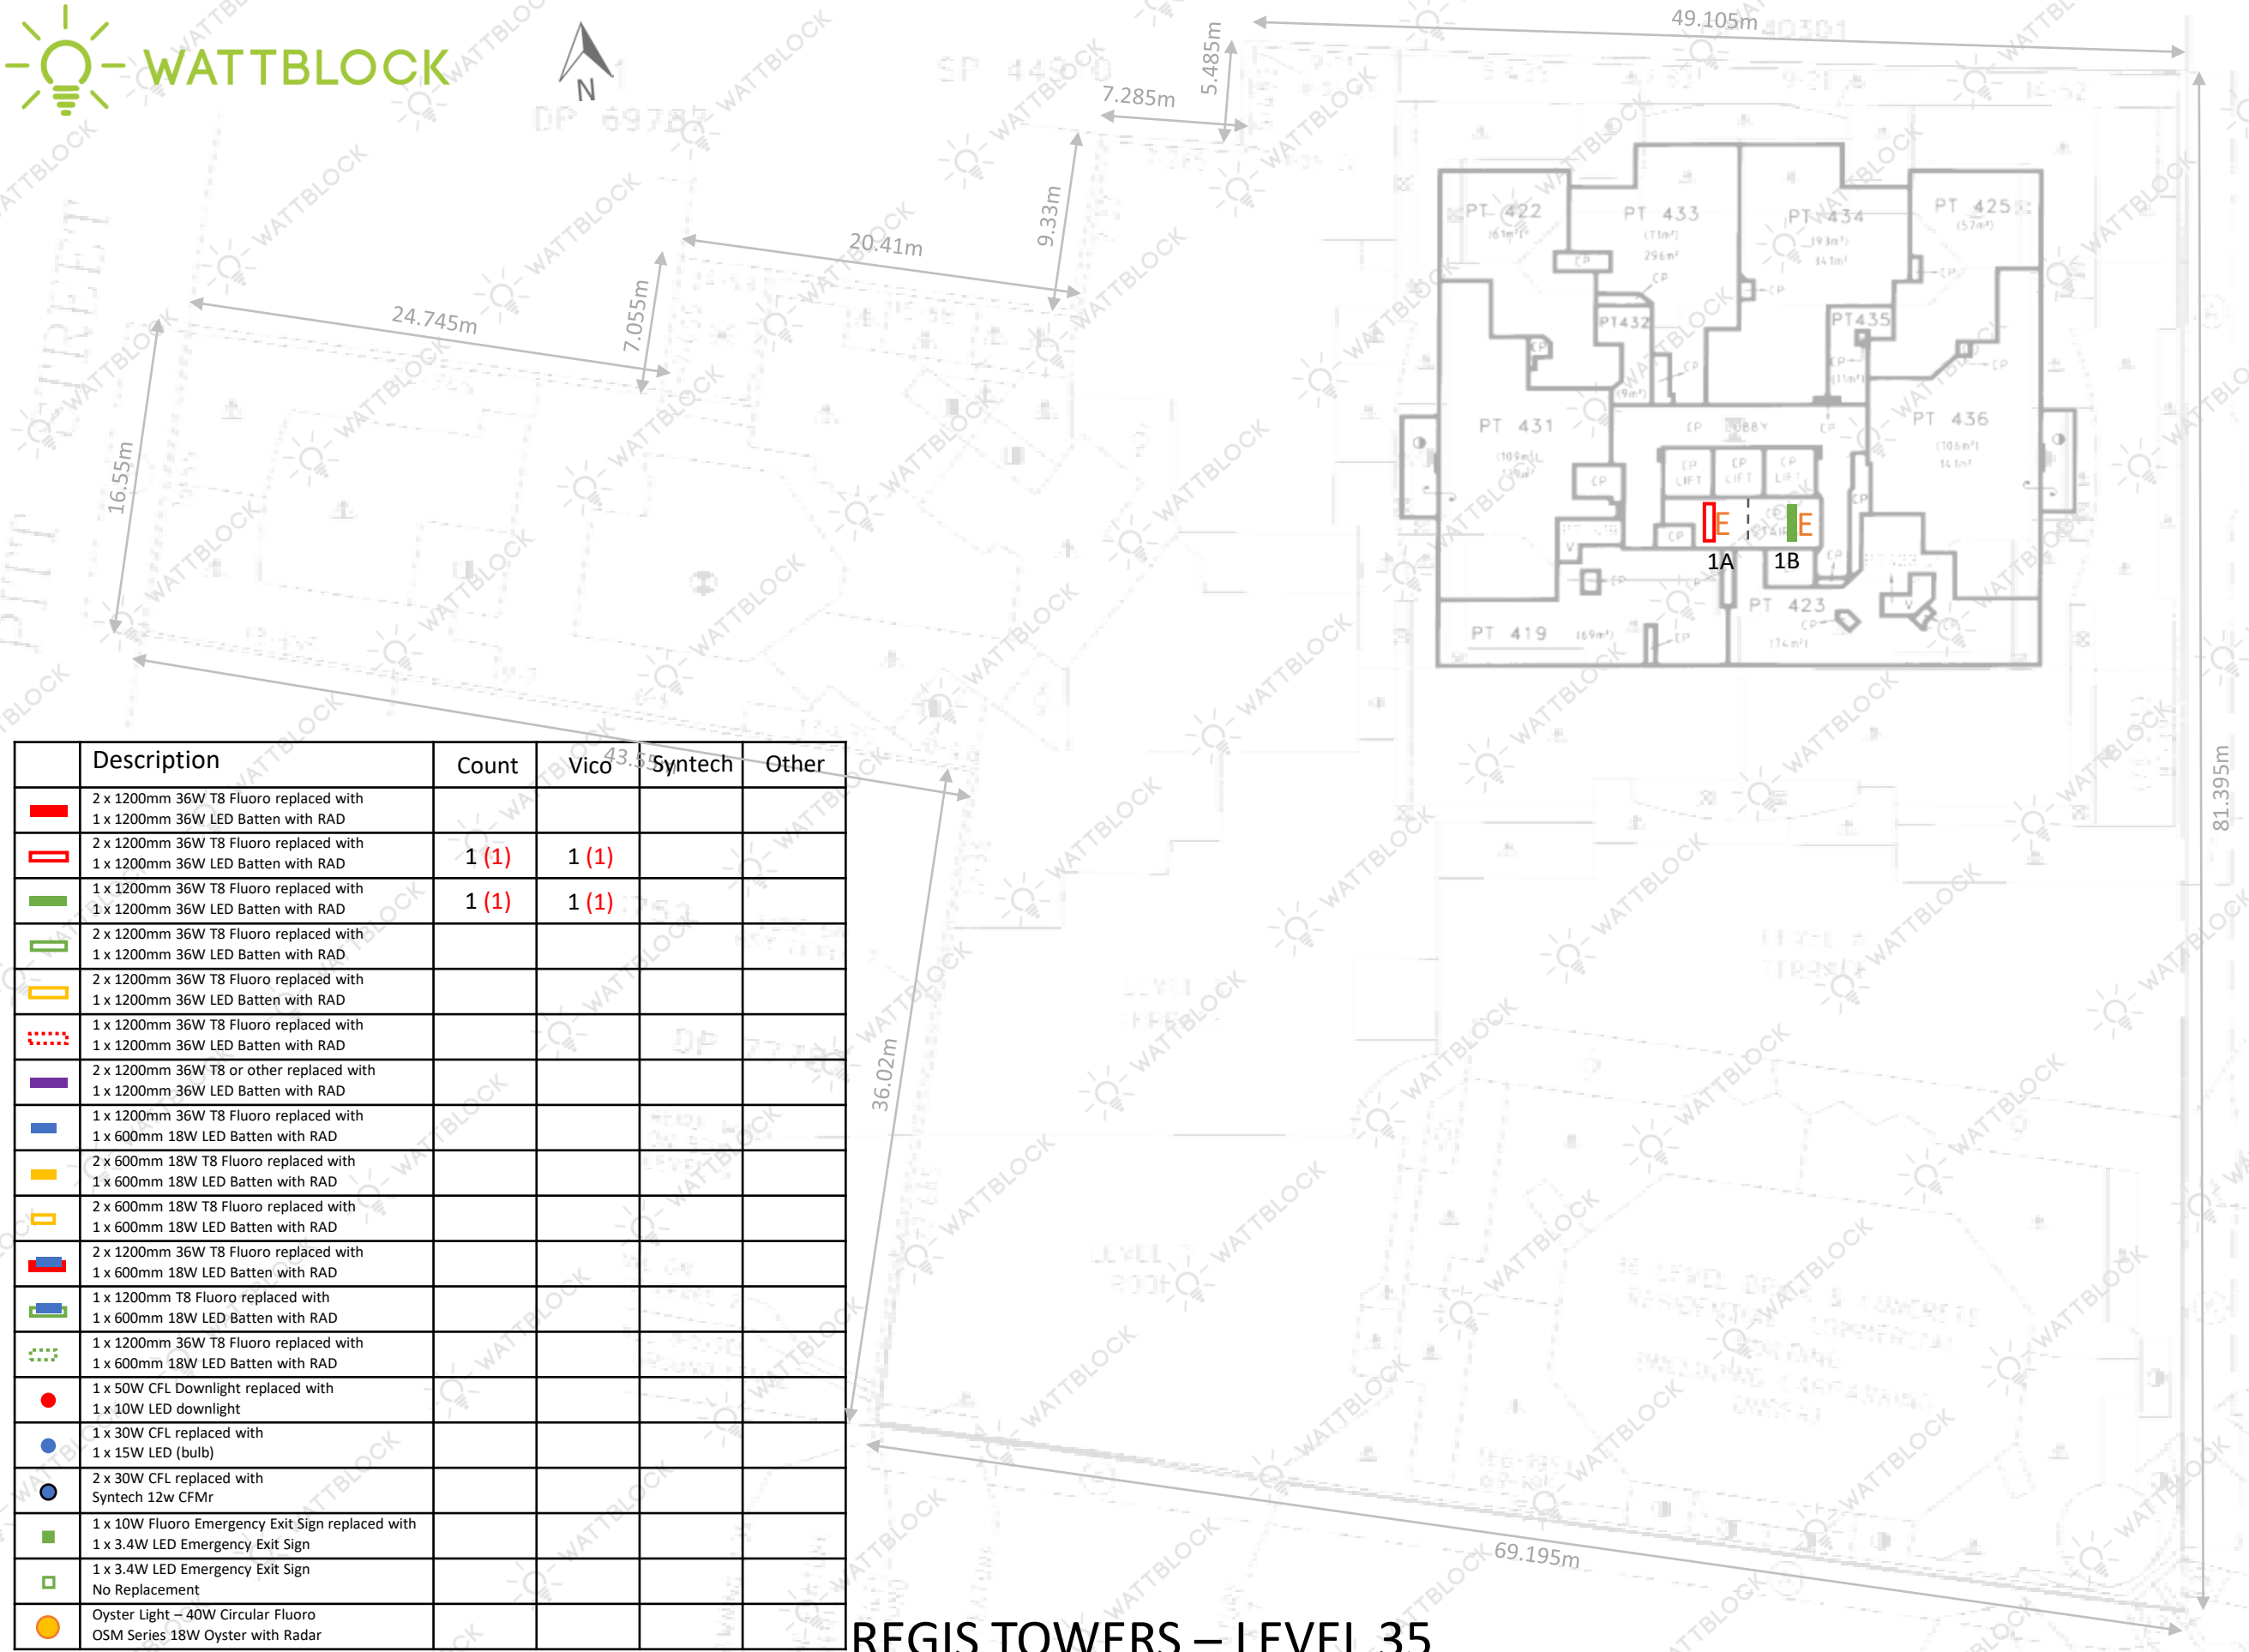

	Description	Count	Vico	Syntech	Other
	2 x 1200mm 36W T8 Fluoro replaced with 1 x 1200mm 36W LED Batten with RAD				
	2 x 1200mm 36W T8 Fluoro replaced with 1 x 1200mm 36W LED Batten with RAD	1 (1)	1 (1)		
	1 x 1200mm 36W T8 Fluoro replaced with 1 x 1200mm 36W LED Batten with RAD	1 (1)	1 (1)		
	2 x 1200mm 36W T8 Fluoro replaced with 1 x 1200mm 36W LED Batten with RAD				
	2 x 1200mm 36W T8 Fluoro replaced with 1 x 1200mm 36W LED Batten with RAD				
	1 x 1200mm 36W T8 Fluoro replaced with 1 x 1200mm 36W LED Batten with RAD				
	2 x 1200mm 36W T8 or other replaced with 1 x 1200mm 36W LED Batten with RAD				
	1 x 1200mm 36W T8 Fluoro replaced with 1 x 600mm 18W LED Batten with RAD				
	2 x 600mm 18W T8 Fluoro replaced with 1 x 600mm 18W LED Batten with RAD				
	2 x 600mm 18W T8 Fluoro replaced with 1 x 600mm 18W LED Batten with RAD				
	2 x 1200mm 36W T8 Fluoro replaced with 1 x 600mm 18W LED Batten with RAD				
	1 x 1200mm T8 Fluoro replaced with 1 x 600mm 18W LED Batten with RAD				
	1 x 1200mm 36W T8 Fluoro replaced with 1 x 600mm 18W LED Batten with RAD				
	1 x 50W CFL Downlight replaced with 1 x 10W LED downlight				
	1 x 30W CFL replaced with 1 x 15W LED (bulb)				
	2 x 30W CFL replaced with Syntech 12w CFMr				
	1 x 10W Fluoro Emergency Exit Sign replaced with 1 x 3.4W LED Emergency Exit Sign				
	1 x 3.4W LED Emergency Exit Sign No Replacement				
	Oyster Light – 40W Circular Fluoro OSM Series 18W Oyster with Radar				

Note: “E” in the map indicates Emergency-Backup power
“X” in the map indicates items to be removed


REGIS TOWERS – LEVEL 35

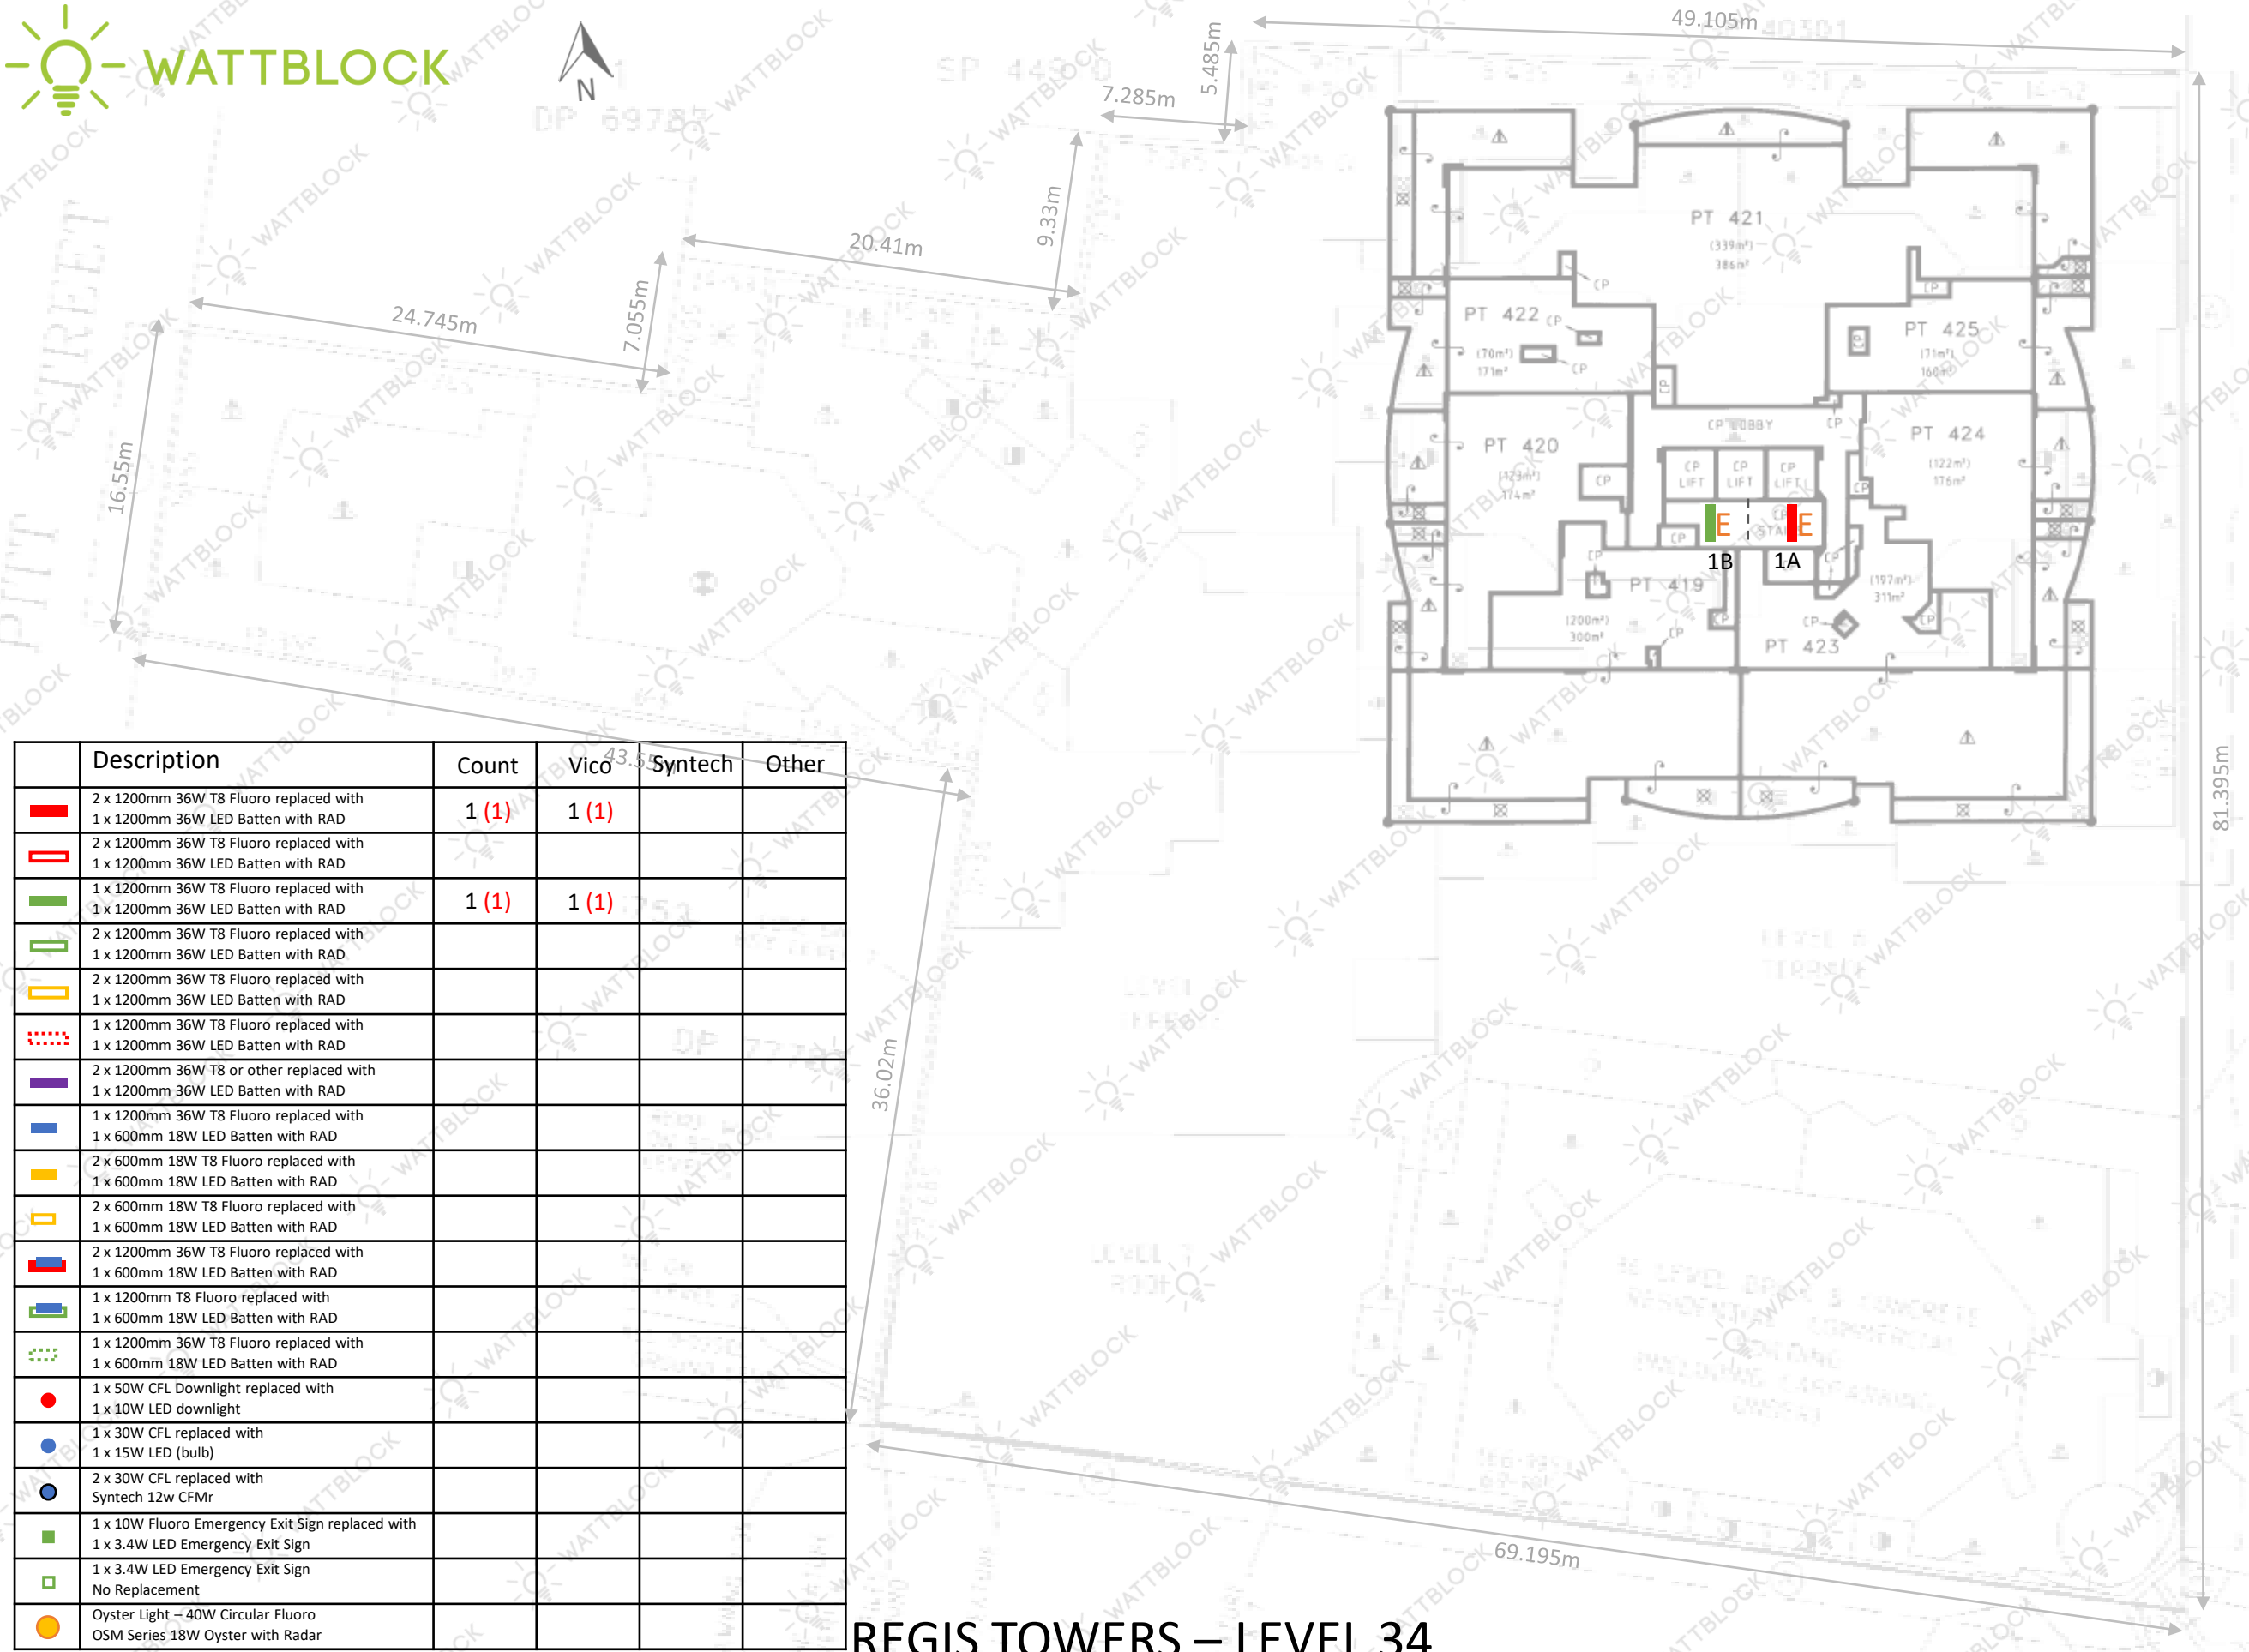

	Description	Count	Vico	Syntech	Other
	2 x 1200mm 36W T8 Fluoro replaced with 1 x 1200mm 36W LED Batten with RAD	1 (1)	1 (1)		
	2 x 1200mm 36W T8 Fluoro replaced with 1 x 1200mm 36W LED Batten with RAD				
	1 x 1200mm 36W T8 Fluoro replaced with 1 x 1200mm 36W LED Batten with RAD	1 (1)	1 (1)		
	2 x 1200mm 36W T8 Fluoro replaced with 1 x 1200mm 36W LED Batten with RAD				
	2 x 1200mm 36W T8 Fluoro replaced with 1 x 1200mm 36W LED Batten with RAD				
	1 x 1200mm 36W T8 Fluoro replaced with 1 x 1200mm 36W LED Batten with RAD				
	2 x 1200mm 36W T8 or other replaced with 1 x 1200mm 36W LED Batten with RAD				
	1 x 1200mm 36W T8 Fluoro replaced with 1 x 600mm 18W LED Batten with RAD				
	2 x 600mm 18W T8 Fluoro replaced with 1 x 600mm 18W LED Batten with RAD				
	2 x 600mm 18W T8 Fluoro replaced with 1 x 600mm 18W LED Batten with RAD				
	2 x 1200mm 36W T8 Fluoro replaced with 1 x 600mm 18W LED Batten with RAD				
	1 x 1200mm T8 Fluoro replaced with 1 x 600mm 18W LED Batten with RAD				
	1 x 1200mm 36W T8 Fluoro replaced with 1 x 600mm 18W LED Batten with RAD				
	1 x 50W CFL Downlight replaced with 1 x 10W LED downlight				
	1 x 30W CFL replaced with 1 x 15W LED (bulb)				
	2 x 30W CFL replaced with Syntech 12w CFMr				
	1 x 10W Fluoro Emergency Exit Sign replaced with 1 x 3.4W LED Emergency Exit Sign				
	1 x 3.4W LED Emergency Exit Sign No Replacement				
	Oyster Light – 40W Circular Fluoro OSM Series 18W Oyster with Radar				

REGIS TOWERS – LEVEL 34


Note: “E” in the map indicates Emergency-Backup power
“X” in the map indicates items to be removed

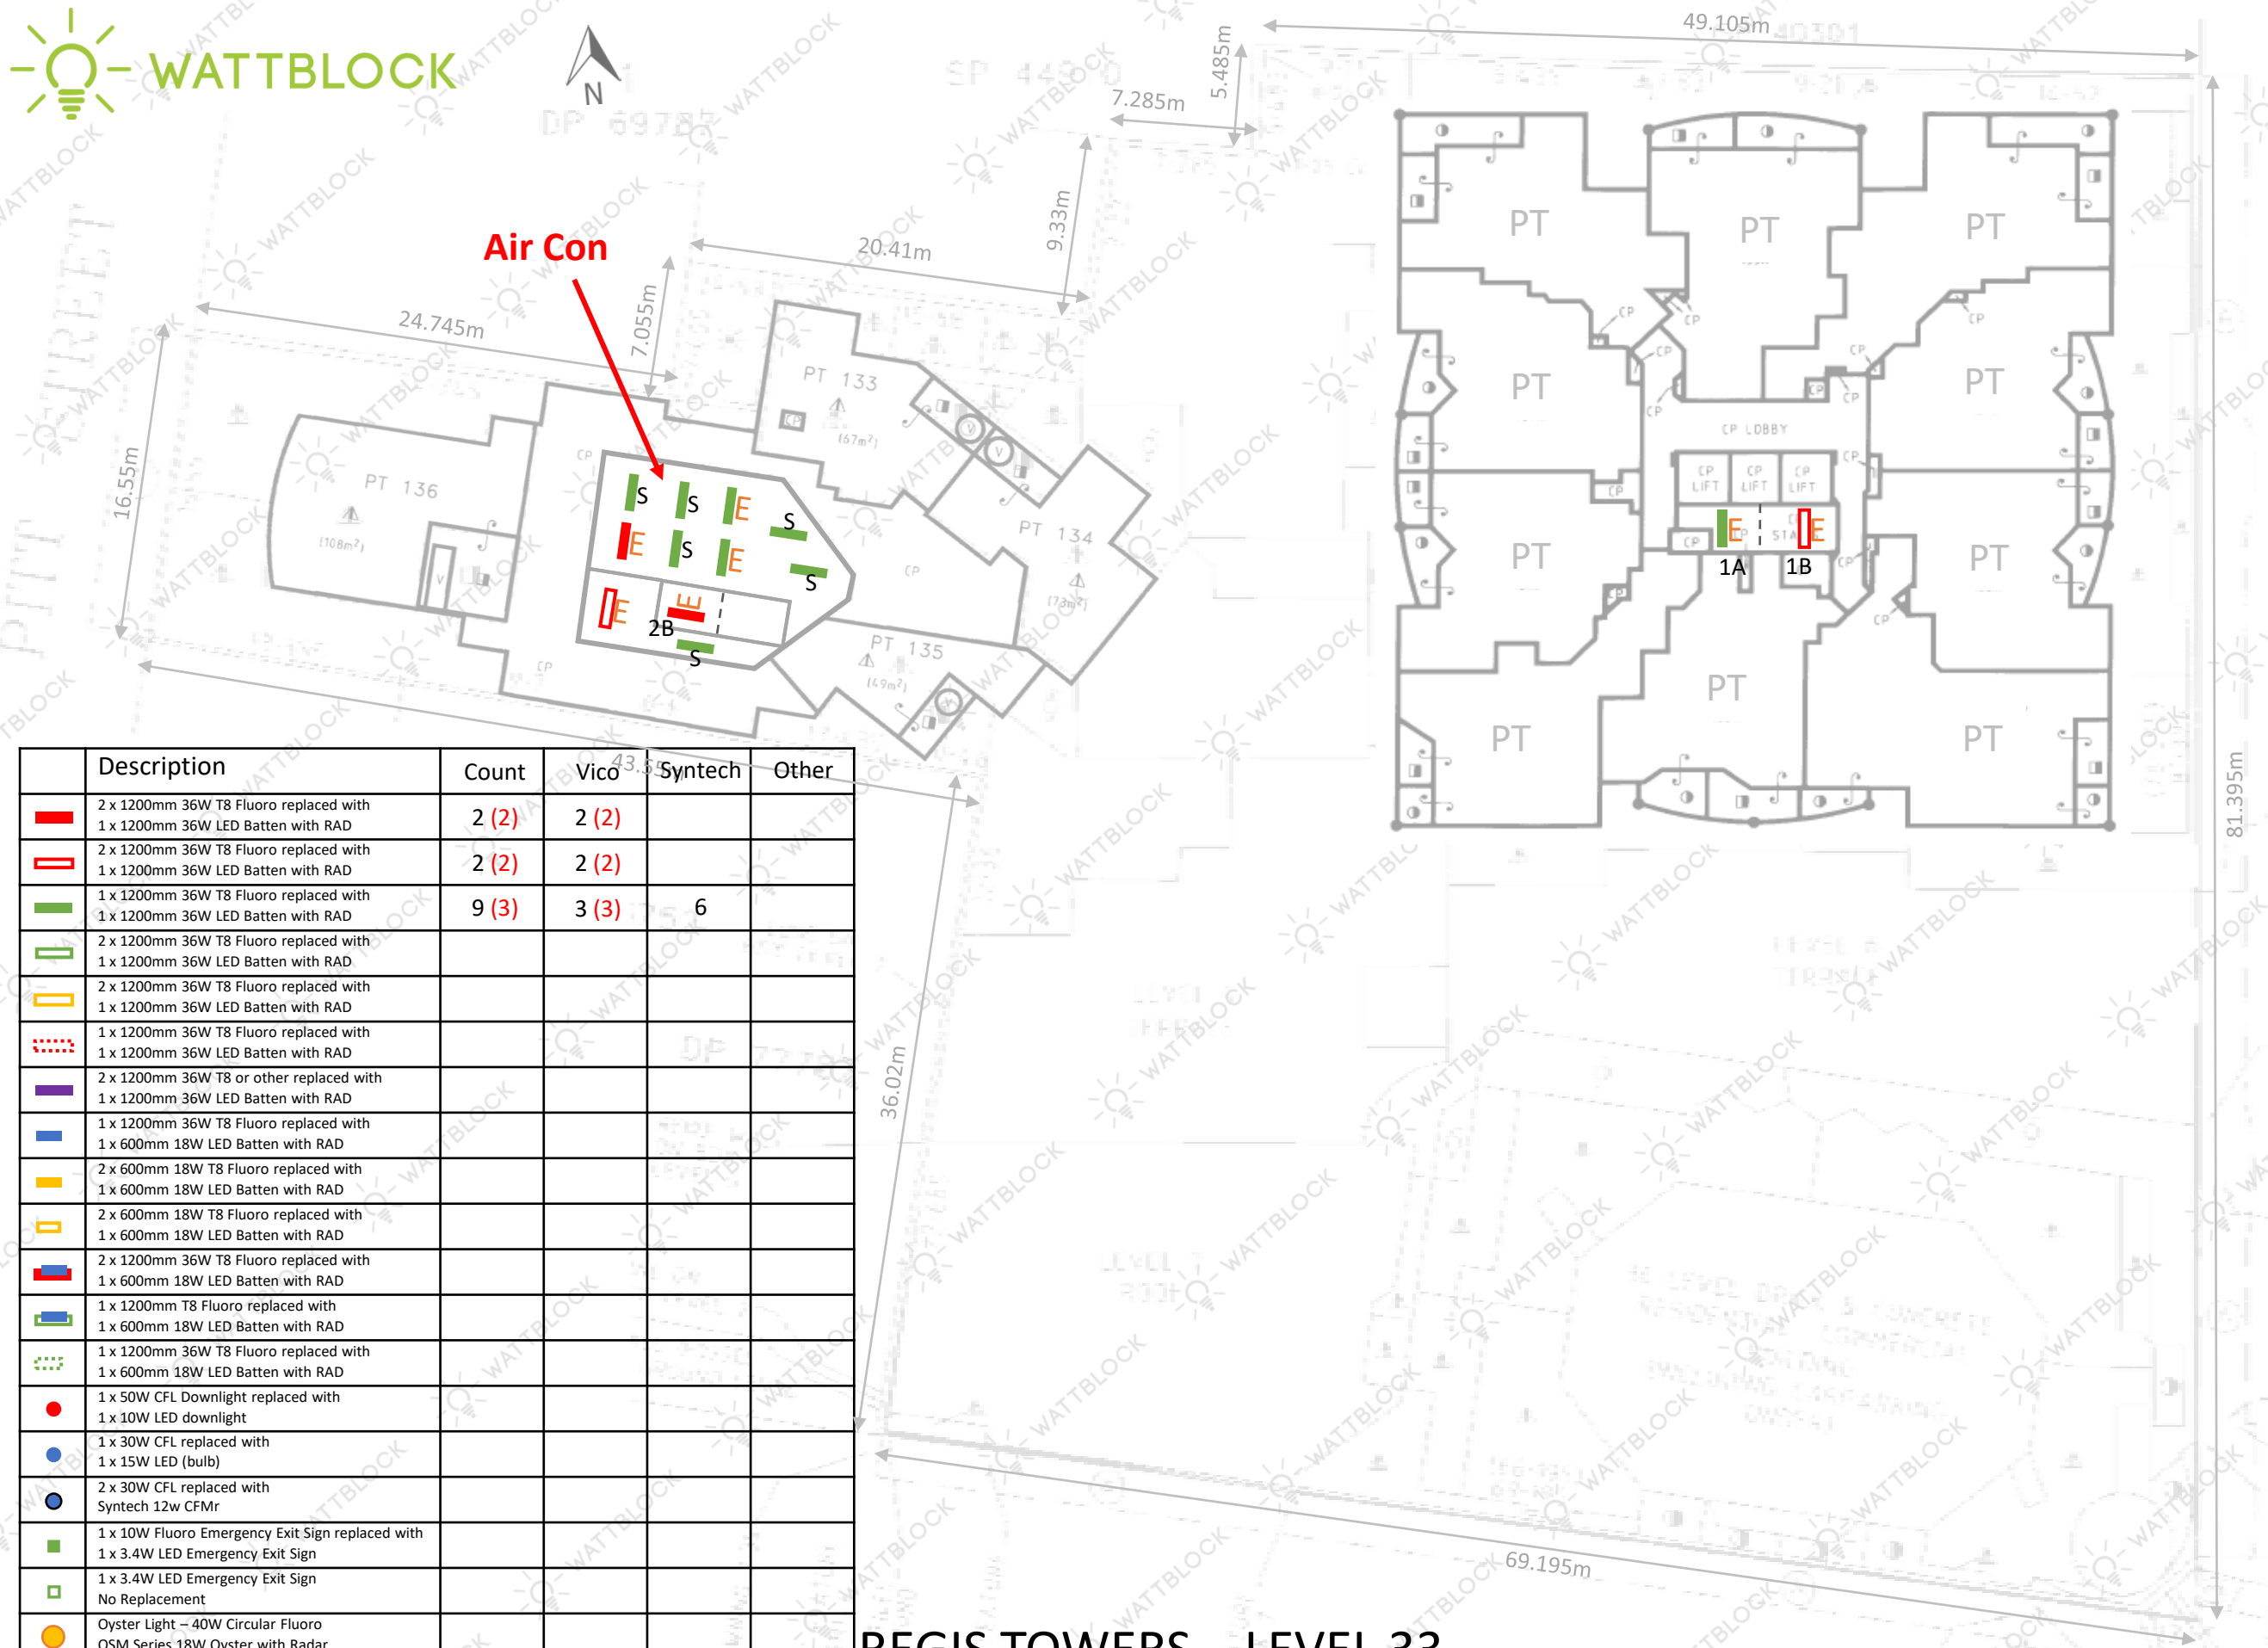

	Description	Count	Vico	Syntech	Other
	2 x 1200mm 36W T8 Fluoro replaced with 1 x 1200mm 36W LED Batten with RAD	2 (2)	2 (2)		
	2 x 1200mm 36W T8 Fluoro replaced with 1 x 1200mm 36W LED Batten with RAD	2 (2)	2 (2)		
	1 x 1200mm 36W T8 Fluoro replaced with 1 x 1200mm 36W LED Batten with RAD	9 (3)	3 (3)	6	
	2 x 1200mm 36W T8 Fluoro replaced with 1 x 1200mm 36W LED Batten with RAD				
	2 x 1200mm 36W T8 Fluoro replaced with 1 x 1200mm 36W LED Batten with RAD				
	1 x 1200mm 36W T8 Fluoro replaced with 1 x 1200mm 36W LED Batten with RAD				
	2 x 1200mm 36W T8 or other replaced with 1 x 1200mm 36W LED Batten with RAD				
	1 x 1200mm 36W T8 Fluoro replaced with 1 x 600mm 18W LED Batten with RAD				
	2 x 600mm 18W T8 Fluoro replaced with 1 x 600mm 18W LED Batten with RAD				
	2 x 600mm 18W T8 Fluoro replaced with 1 x 600mm 18W LED Batten with RAD				
	2 x 1200mm 36W T8 Fluoro replaced with 1 x 600mm 18W LED Batten with RAD				
	1 x 1200mm T8 Fluoro replaced with 1 x 600mm 18W LED Batten with RAD				
	1 x 1200mm 36W T8 Fluoro replaced with 1 x 600mm 18W LED Batten with RAD				
	1 x 50W CFL Downlight replaced with 1 x 10W LED downlight				
	1 x 30W CFL replaced with 1 x 15W LED (bulb)				
	2 x 30W CFL replaced with Syntech 12w CFMr				
	1 x 10W Fluoro Emergency Exit Sign replaced with 1 x 3.4W LED Emergency Exit Sign				
	1 x 3.4W LED Emergency Exit Sign No Replacement				
	Oyster Light – 40W Circular Fluoro OSM Series 18W Oyster with Radar				

REGIS TOWERS – LEVEL 33


Note: “E” in the map indicates Emergency-Backup power
“X” in the map indicates items to be removed

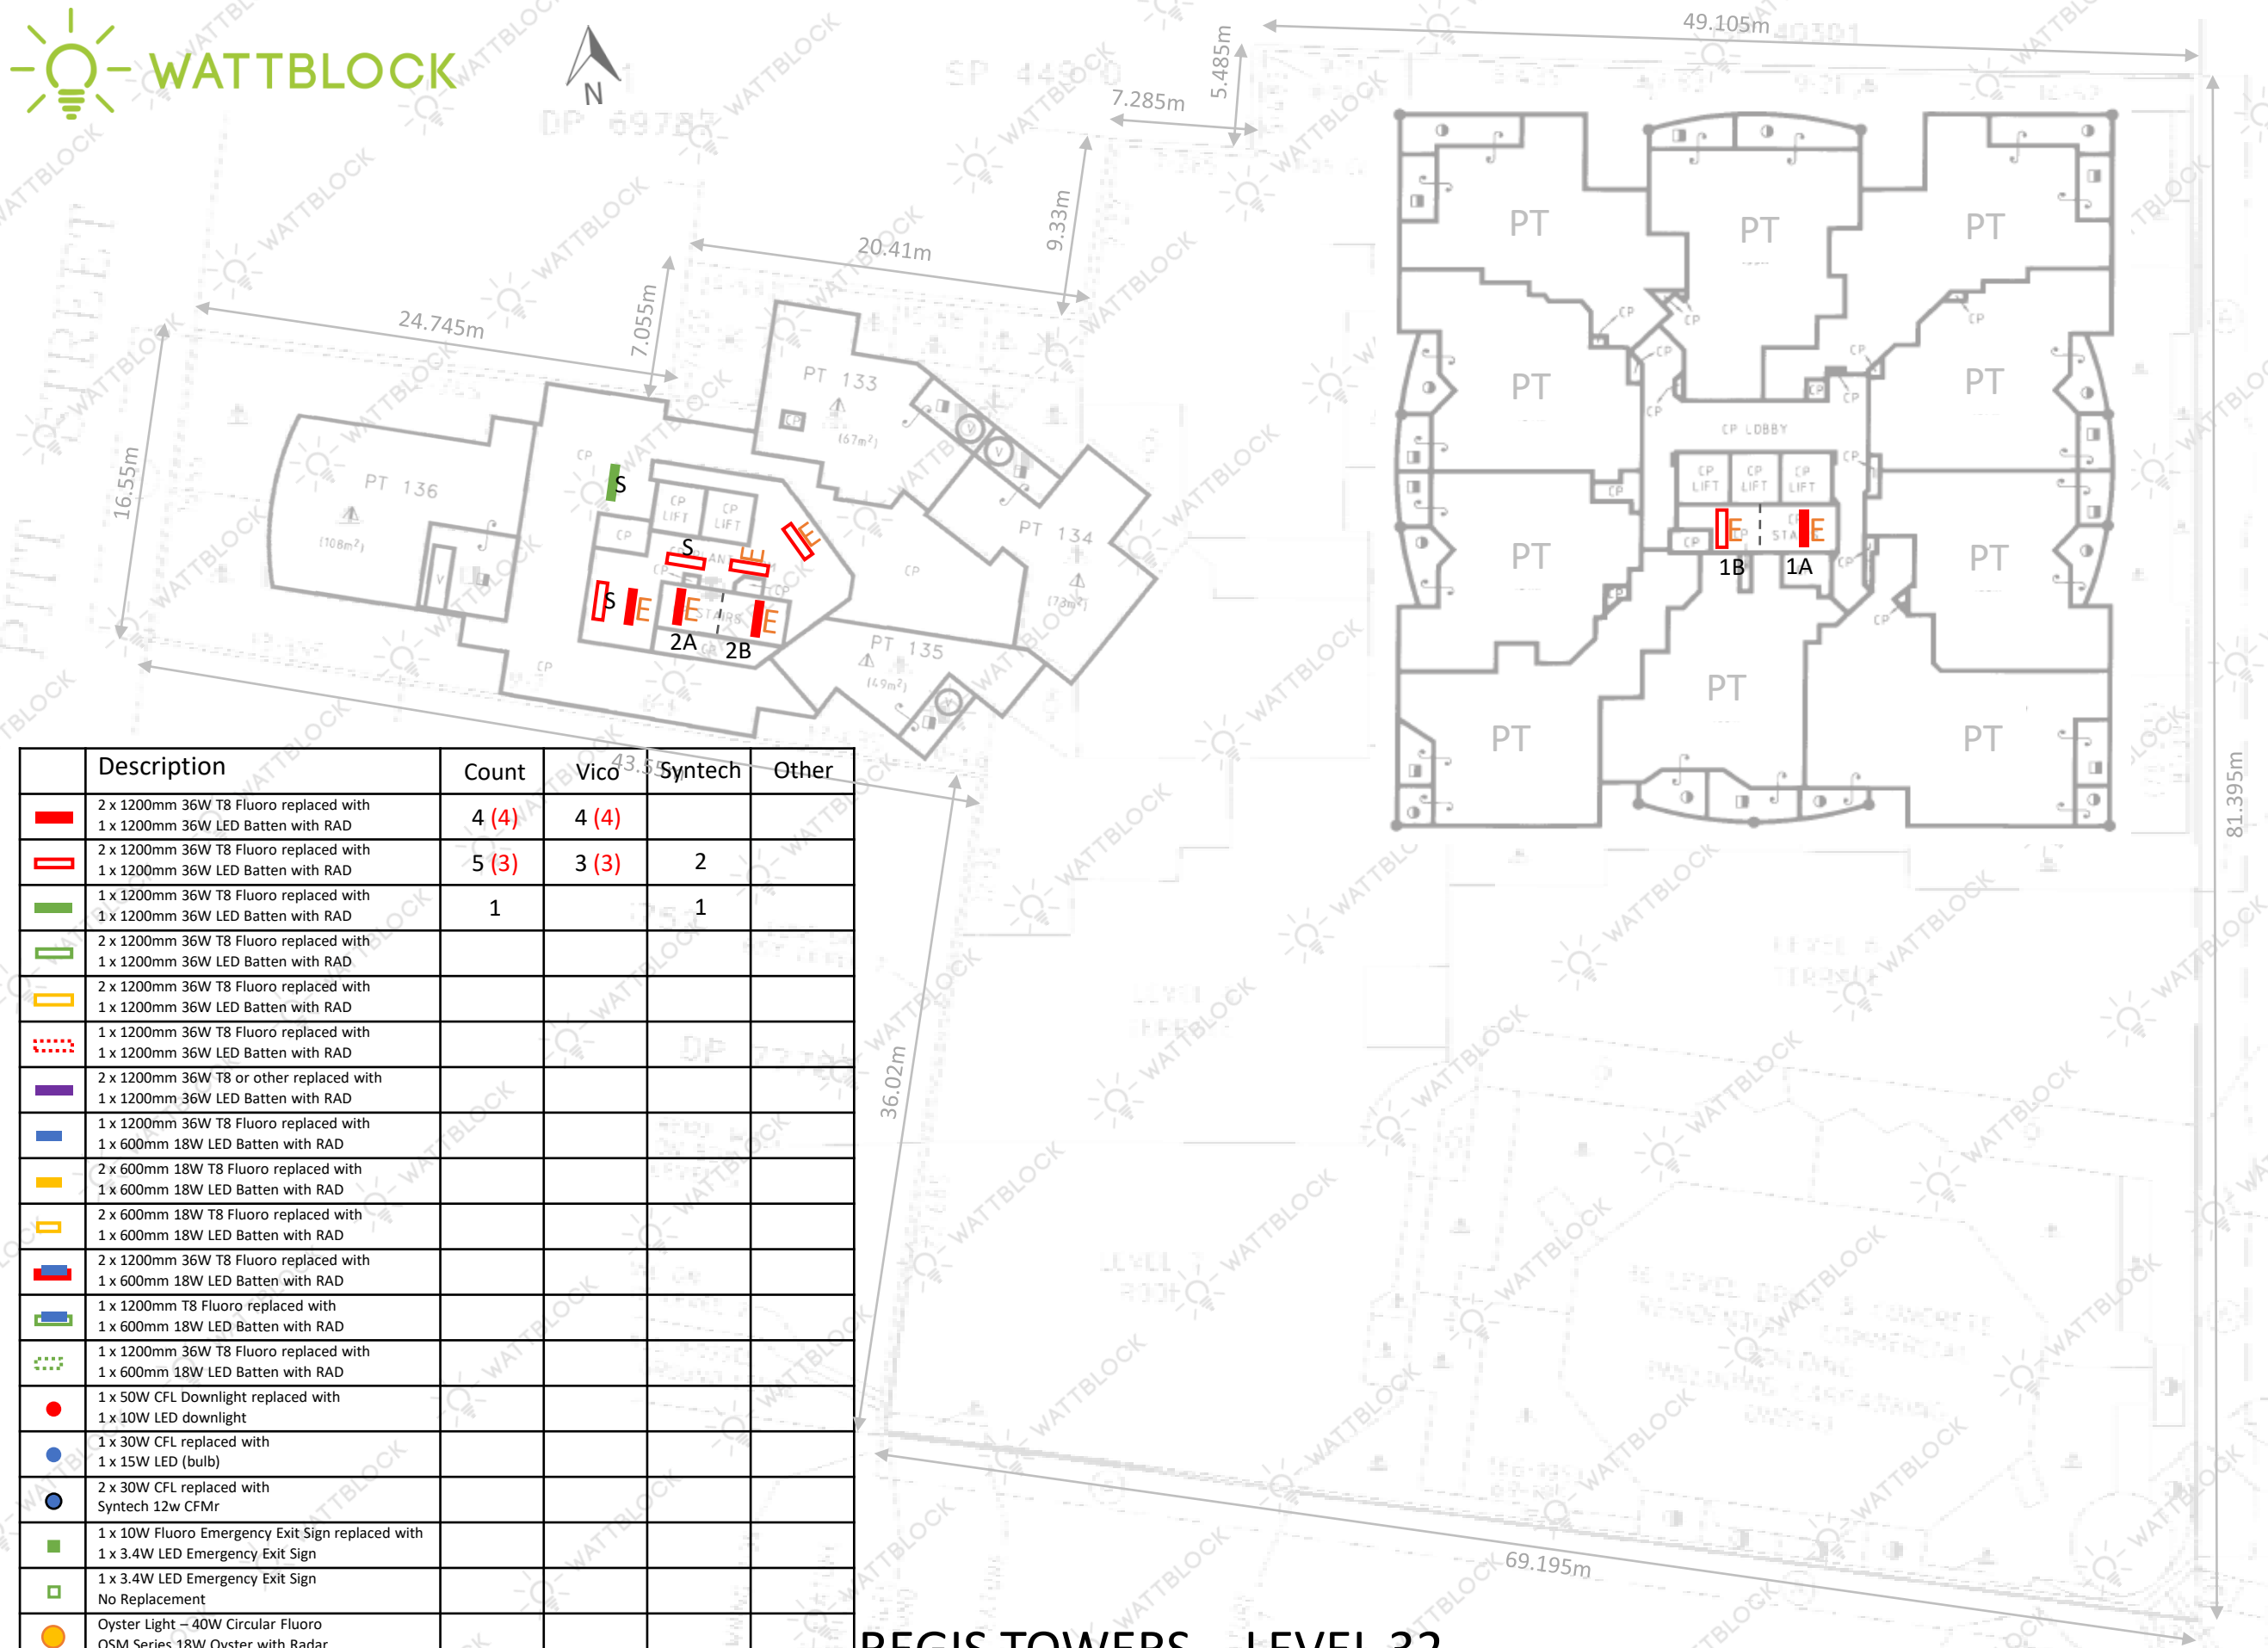

	Description	Count	Vico	Syntech	Other
	2 x 1200mm 36W T8 Fluoro replaced with 1 x 1200mm 36W LED Batten with RAD	4 (4)	4 (4)		
	2 x 1200mm 36W T8 Fluoro replaced with 1 x 1200mm 36W LED Batten with RAD	5 (3)	3 (3)	2	
	1 x 1200mm 36W T8 Fluoro replaced with 1 x 1200mm 36W LED Batten with RAD	1		1	
	2 x 1200mm 36W T8 Fluoro replaced with 1 x 1200mm 36W LED Batten with RAD				
	2 x 1200mm 36W T8 Fluoro replaced with 1 x 1200mm 36W LED Batten with RAD				
	1 x 1200mm 36W T8 Fluoro replaced with 1 x 1200mm 36W LED Batten with RAD				
	2 x 1200mm 36W T8 or other replaced with 1 x 1200mm 36W LED Batten with RAD				
	1 x 1200mm 36W T8 Fluoro replaced with 1 x 600mm 18W LED Batten with RAD				
	2 x 600mm 18W T8 Fluoro replaced with 1 x 600mm 18W LED Batten with RAD				
	2 x 600mm 18W T8 Fluoro replaced with 1 x 600mm 18W LED Batten with RAD				
	2 x 1200mm 36W T8 Fluoro replaced with 1 x 600mm 18W LED Batten with RAD				
	1 x 1200mm T8 Fluoro replaced with 1 x 600mm 18W LED Batten with RAD				
	1 x 1200mm 36W T8 Fluoro replaced with 1 x 600mm 18W LED Batten with RAD				
	1 x 50W CFL Downlight replaced with 1 x 10W LED downlight				
	1 x 30W CFL replaced with 1 x 15W LED (bulb)				
	2 x 30W CFL replaced with Syntech 12w CFMr				
	1 x 10W Fluoro Emergency Exit Sign replaced with 1 x 3.4W LED Emergency Exit Sign				
	1 x 3.4W LED Emergency Exit Sign No Replacement				
	Oyster Light – 40W Circular Fluoro OSM Series 18W Oyster with Radar				

REGIS TOWERS – LEVEL 32


Note: “E” in the map indicates Emergency-Backup power
“X” in the map indicates items to be removed

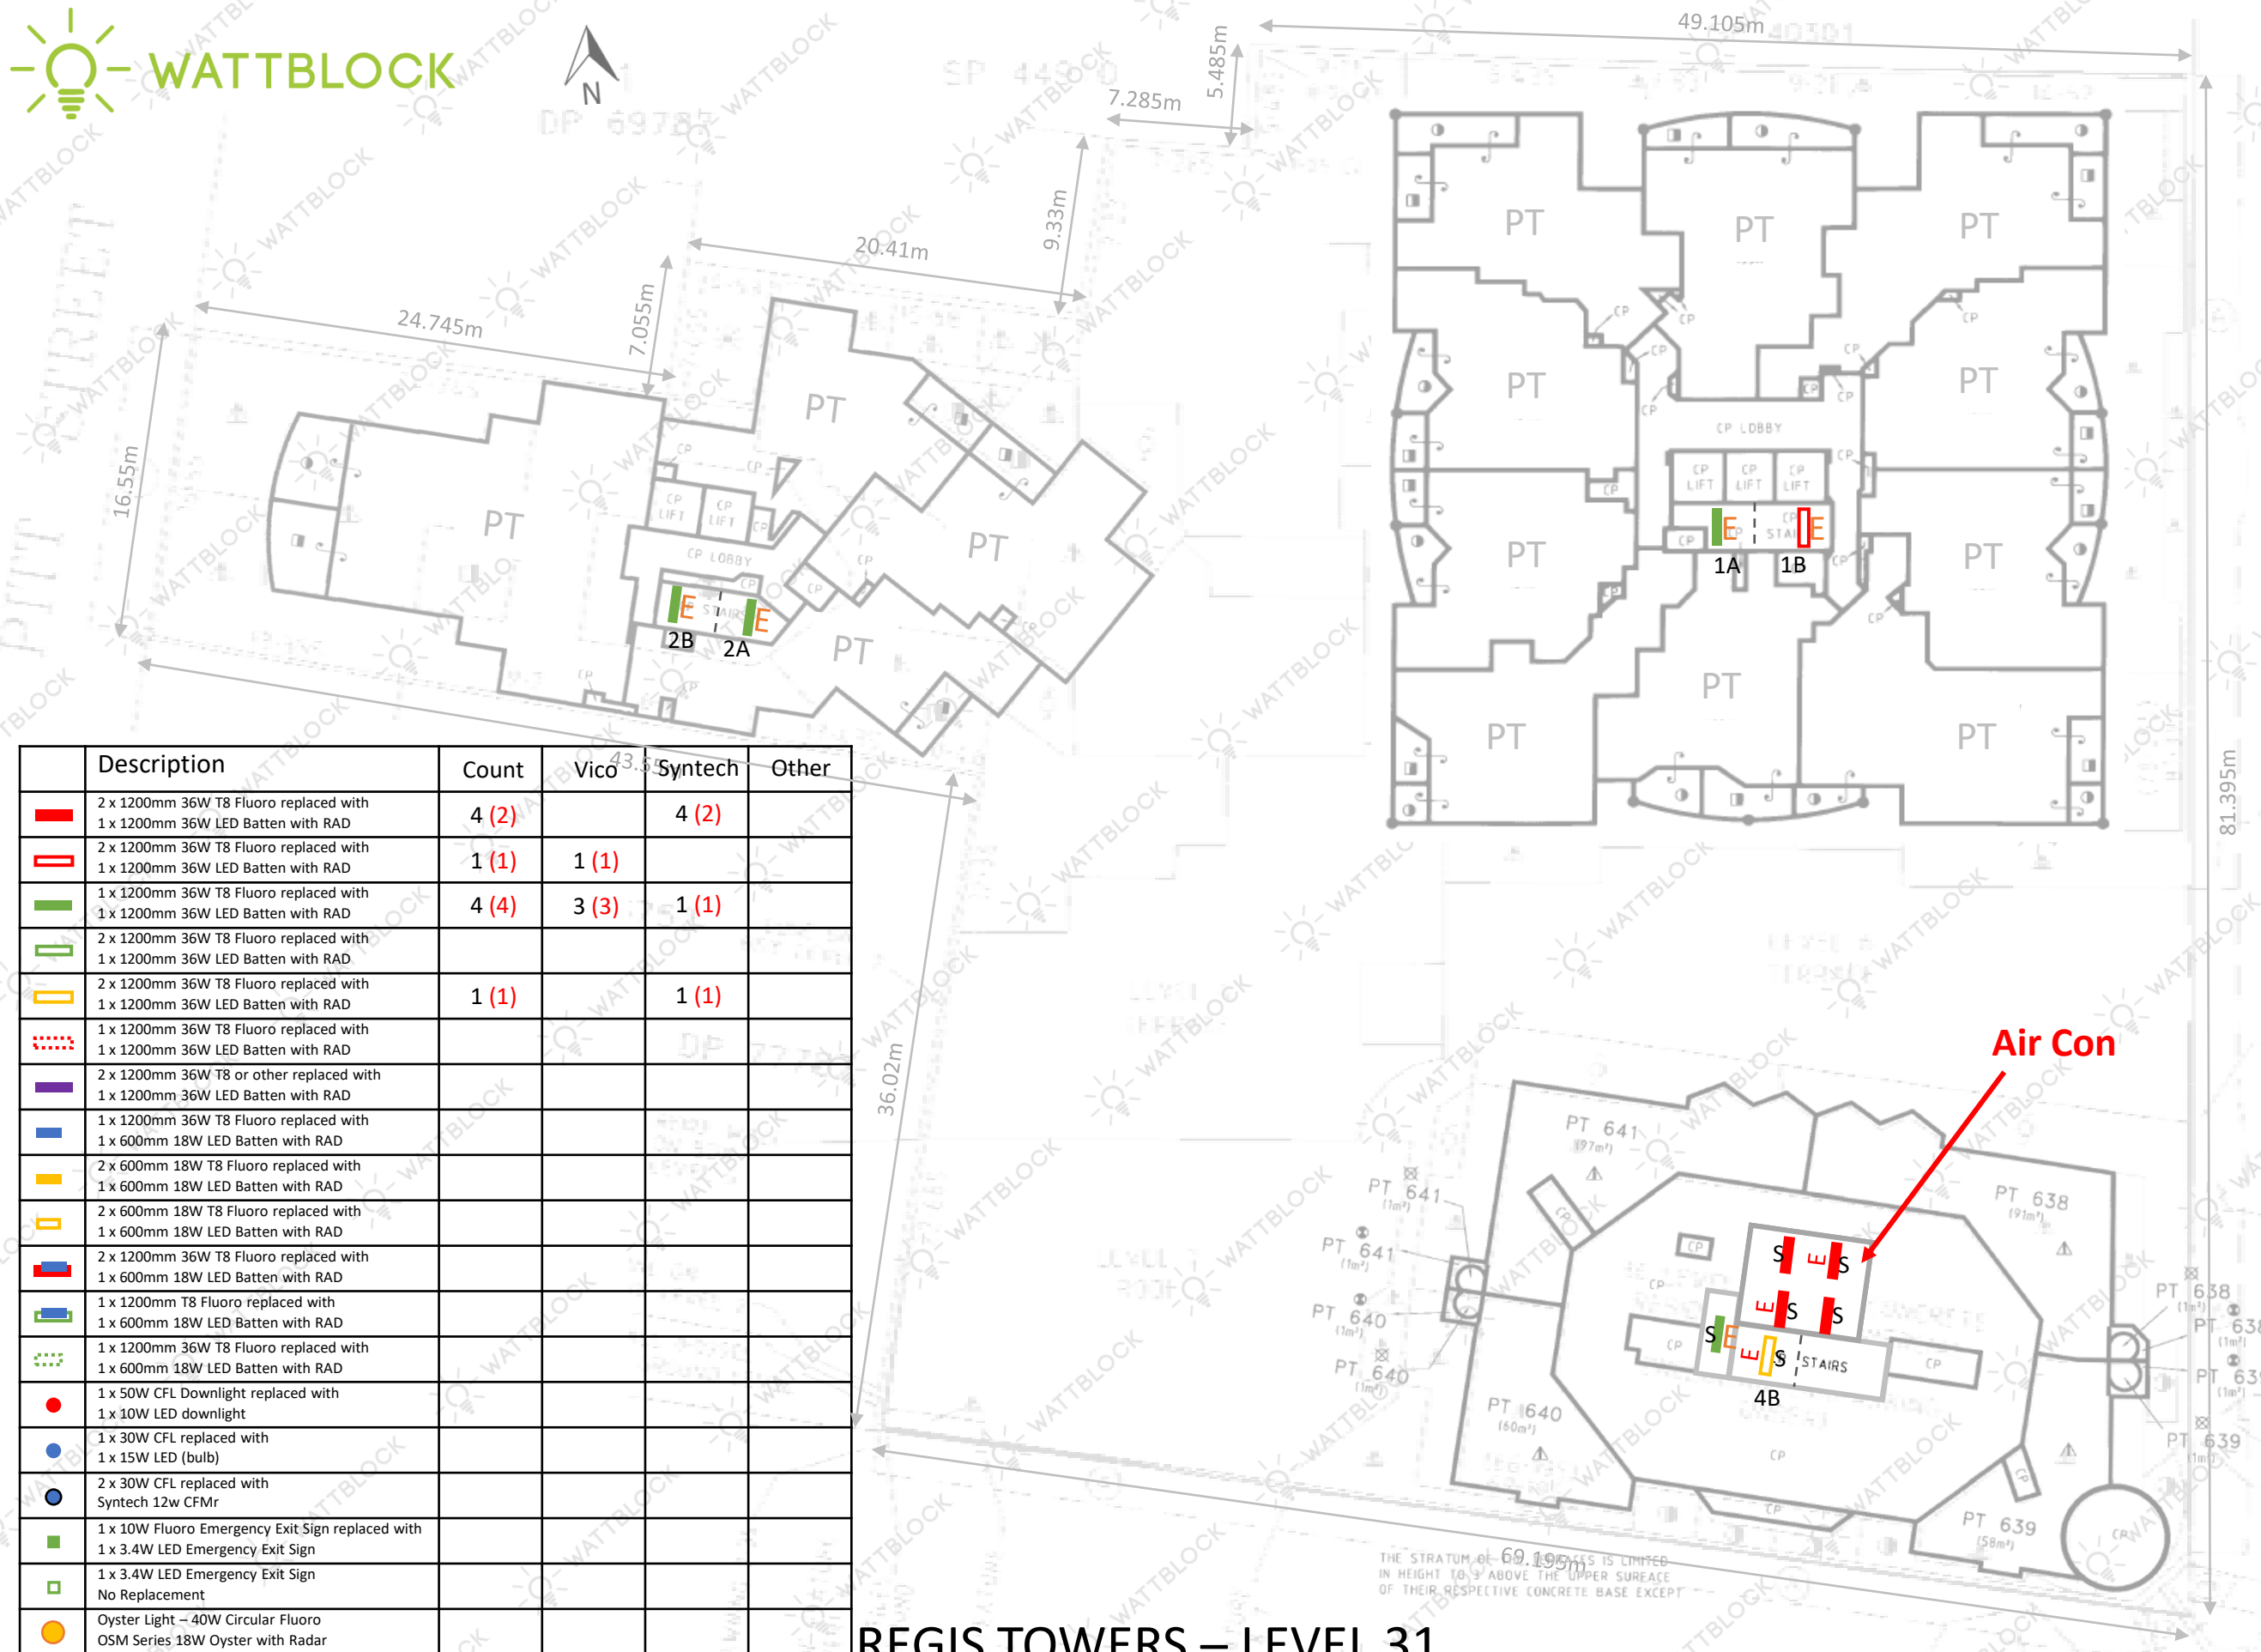

	Description	Count	Vico	Syntech	Other
	2 x 1200mm 36W T8 Fluoro replaced with 1 x 1200mm 36W LED Batten with RAD	4 (2)		4 (2)	
	2 x 1200mm 36W T8 Fluoro replaced with 1 x 1200mm 36W LED Batten with RAD	1 (1)	1 (1)		
	1 x 1200mm 36W T8 Fluoro replaced with 1 x 1200mm 36W LED Batten with RAD	4 (4)	3 (3)	1 (1)	
	2 x 1200mm 36W T8 Fluoro replaced with 1 x 1200mm 36W LED Batten with RAD				
	2 x 1200mm 36W T8 Fluoro replaced with 1 x 1200mm 36W LED Batten with RAD	1 (1)		1 (1)	
	1 x 1200mm 36W T8 Fluoro replaced with 1 x 1200mm 36W LED Batten with RAD				
	2 x 1200mm 36W T8 or other replaced with 1 x 1200mm 36W LED Batten with RAD				
	1 x 1200mm 36W T8 Fluoro replaced with 1 x 600mm 18W LED Batten with RAD				
	2 x 600mm 18W T8 Fluoro replaced with 1 x 600mm 18W LED Batten with RAD				
	2 x 600mm 18W T8 Fluoro replaced with 1 x 600mm 18W LED Batten with RAD				
	2 x 1200mm 36W T8 Fluoro replaced with 1 x 600mm 18W LED Batten with RAD				
	1 x 1200mm T8 Fluoro replaced with 1 x 600mm 18W LED Batten with RAD				
	1 x 1200mm 36W T8 Fluoro replaced with 1 x 600mm 18W LED Batten with RAD				
	1 x 50W CFL Downlight replaced with 1 x 10W LED downlight				
	1 x 30W CFL replaced with 1 x 15W LED (bulb)				
	2 x 30W CFL replaced with Syntech 12w CFMr				
	1 x 10W Fluoro Emergency Exit Sign replaced with 1 x 3.4W LED Emergency Exit Sign				
	1 x 3.4W LED Emergency Exit Sign No Replacement				
	Oyster Light – 40W Circular Fluoro OSM Series 18W Oyster with Radar				


REGIS TOWERS – LEVEL 31

Note: "E" in the map indicates Emergency-Backup power
"X" in the map indicates items to be removed

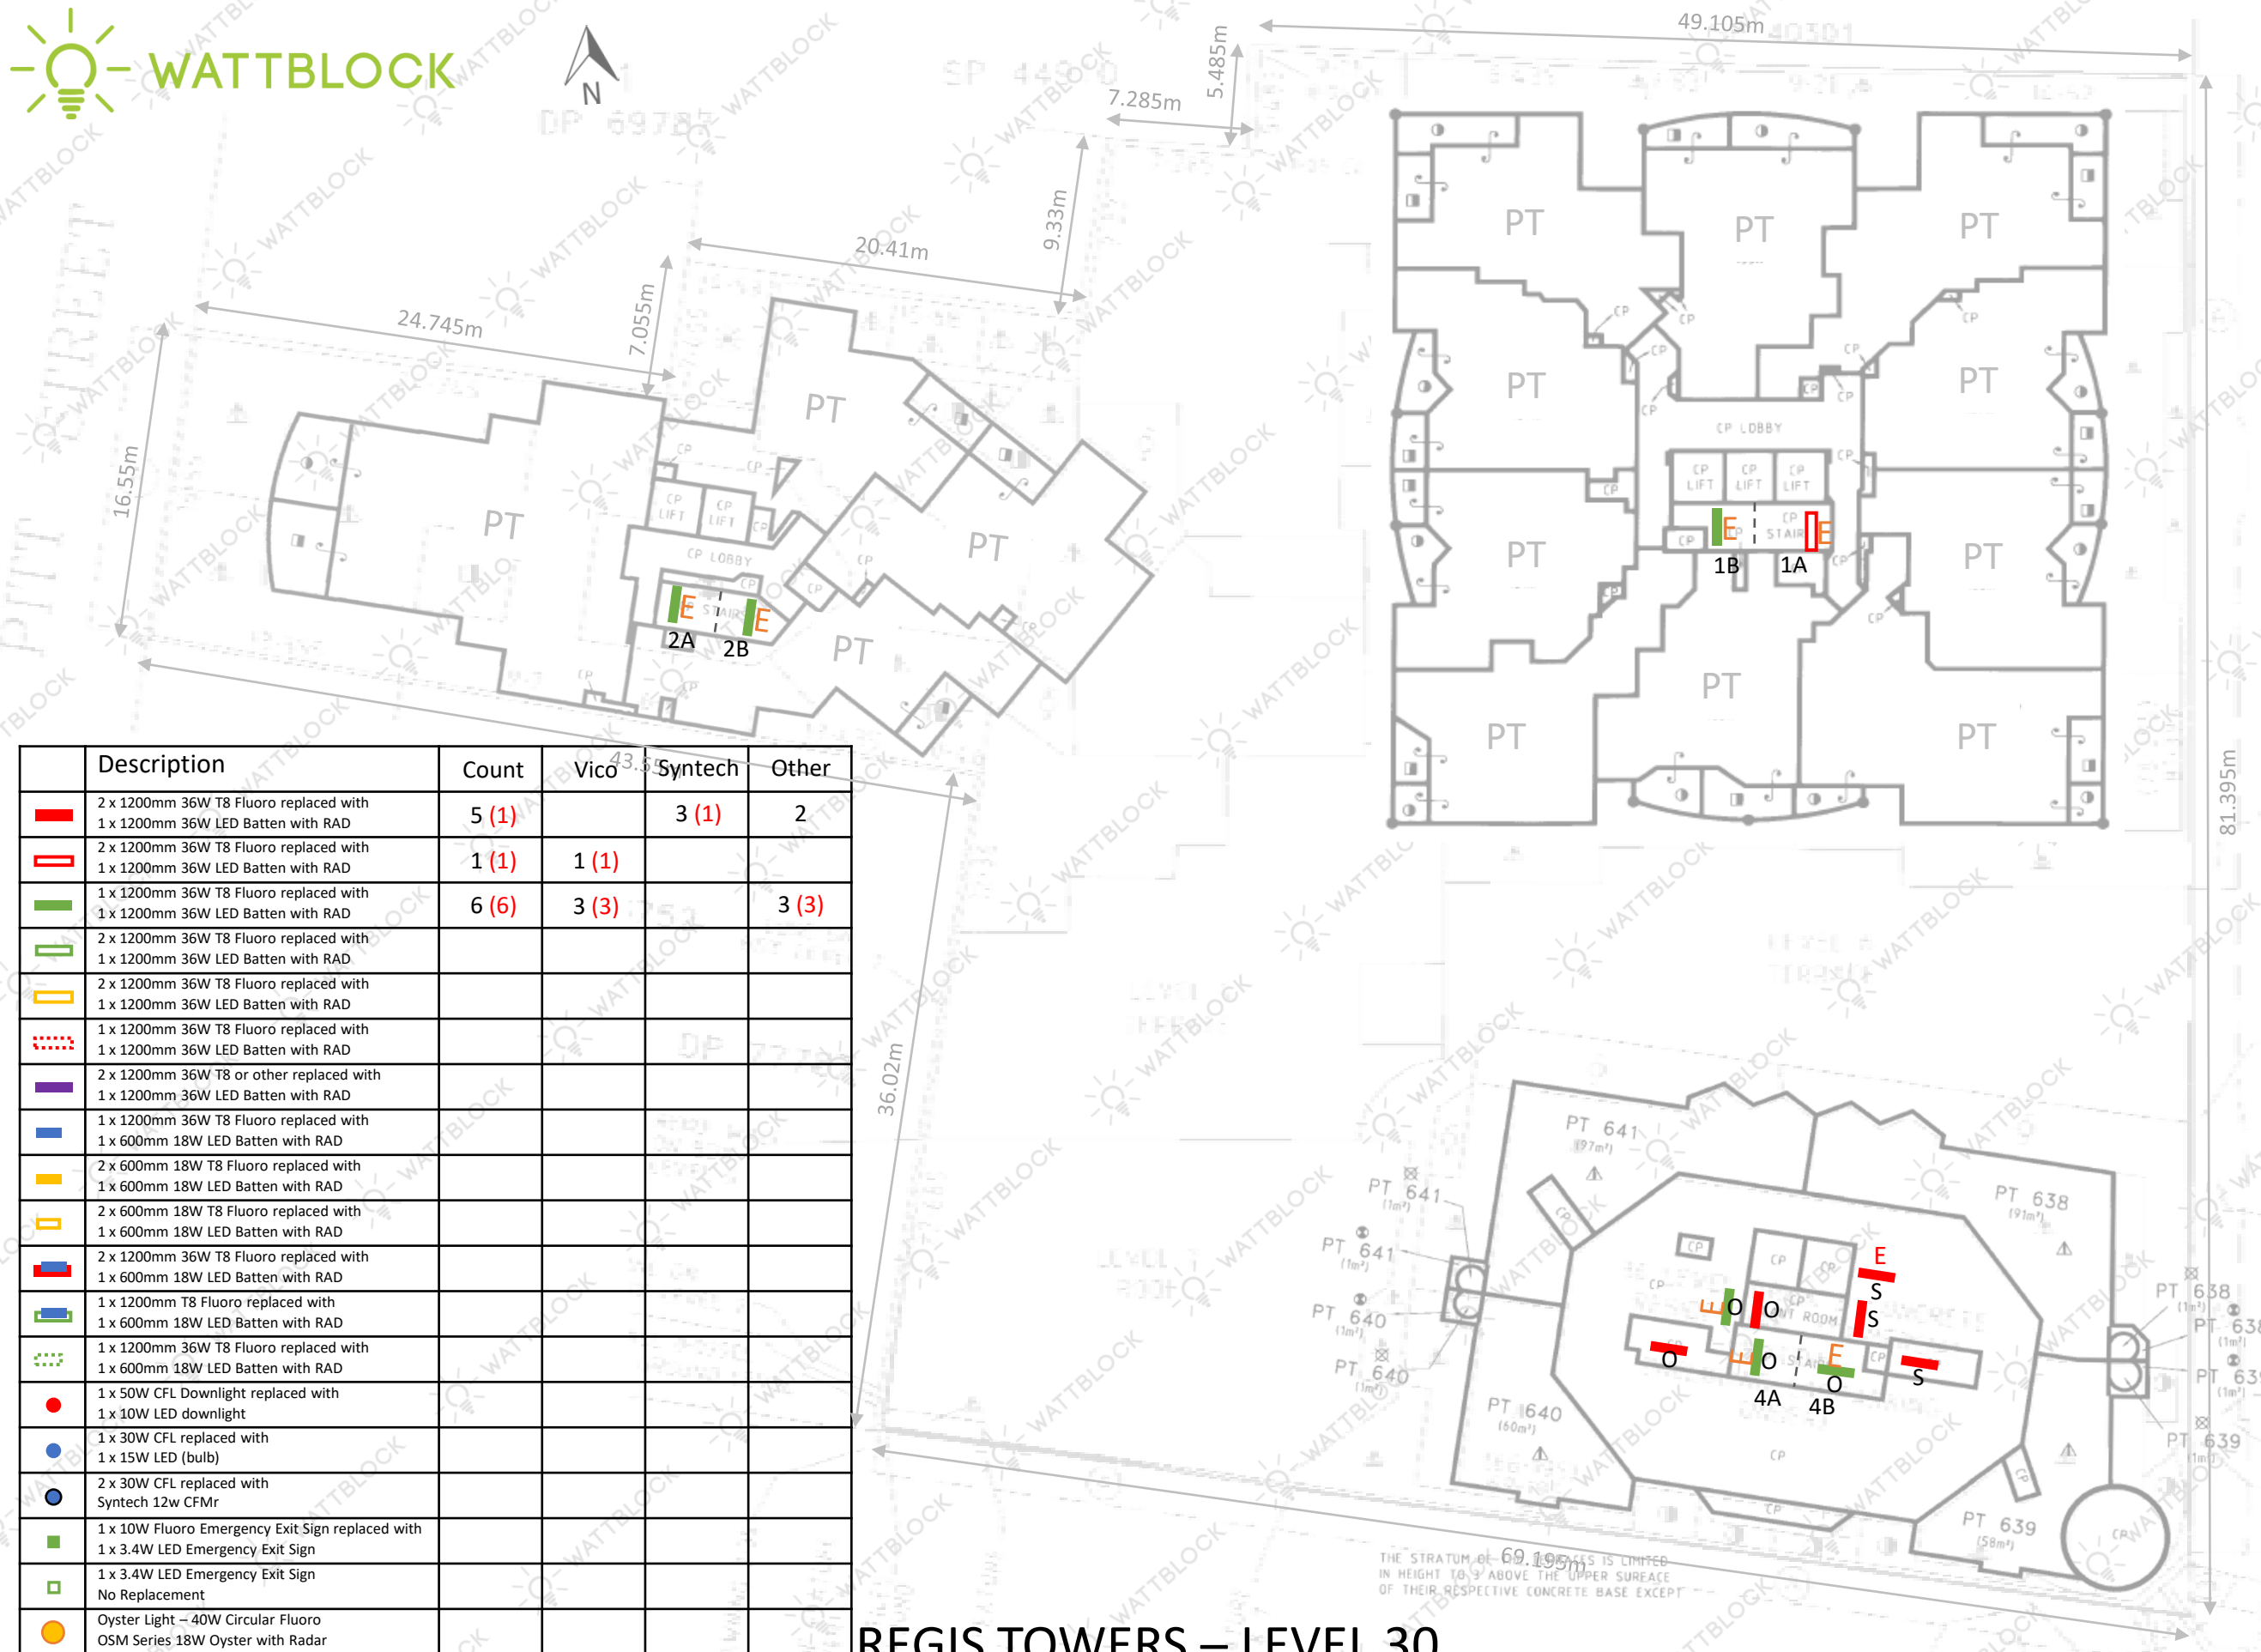

REGIS TOWERS – LEVEL 30


Note: "E" in the map indicates Emergency-Backup power
"X" in the map indicates items to be removed

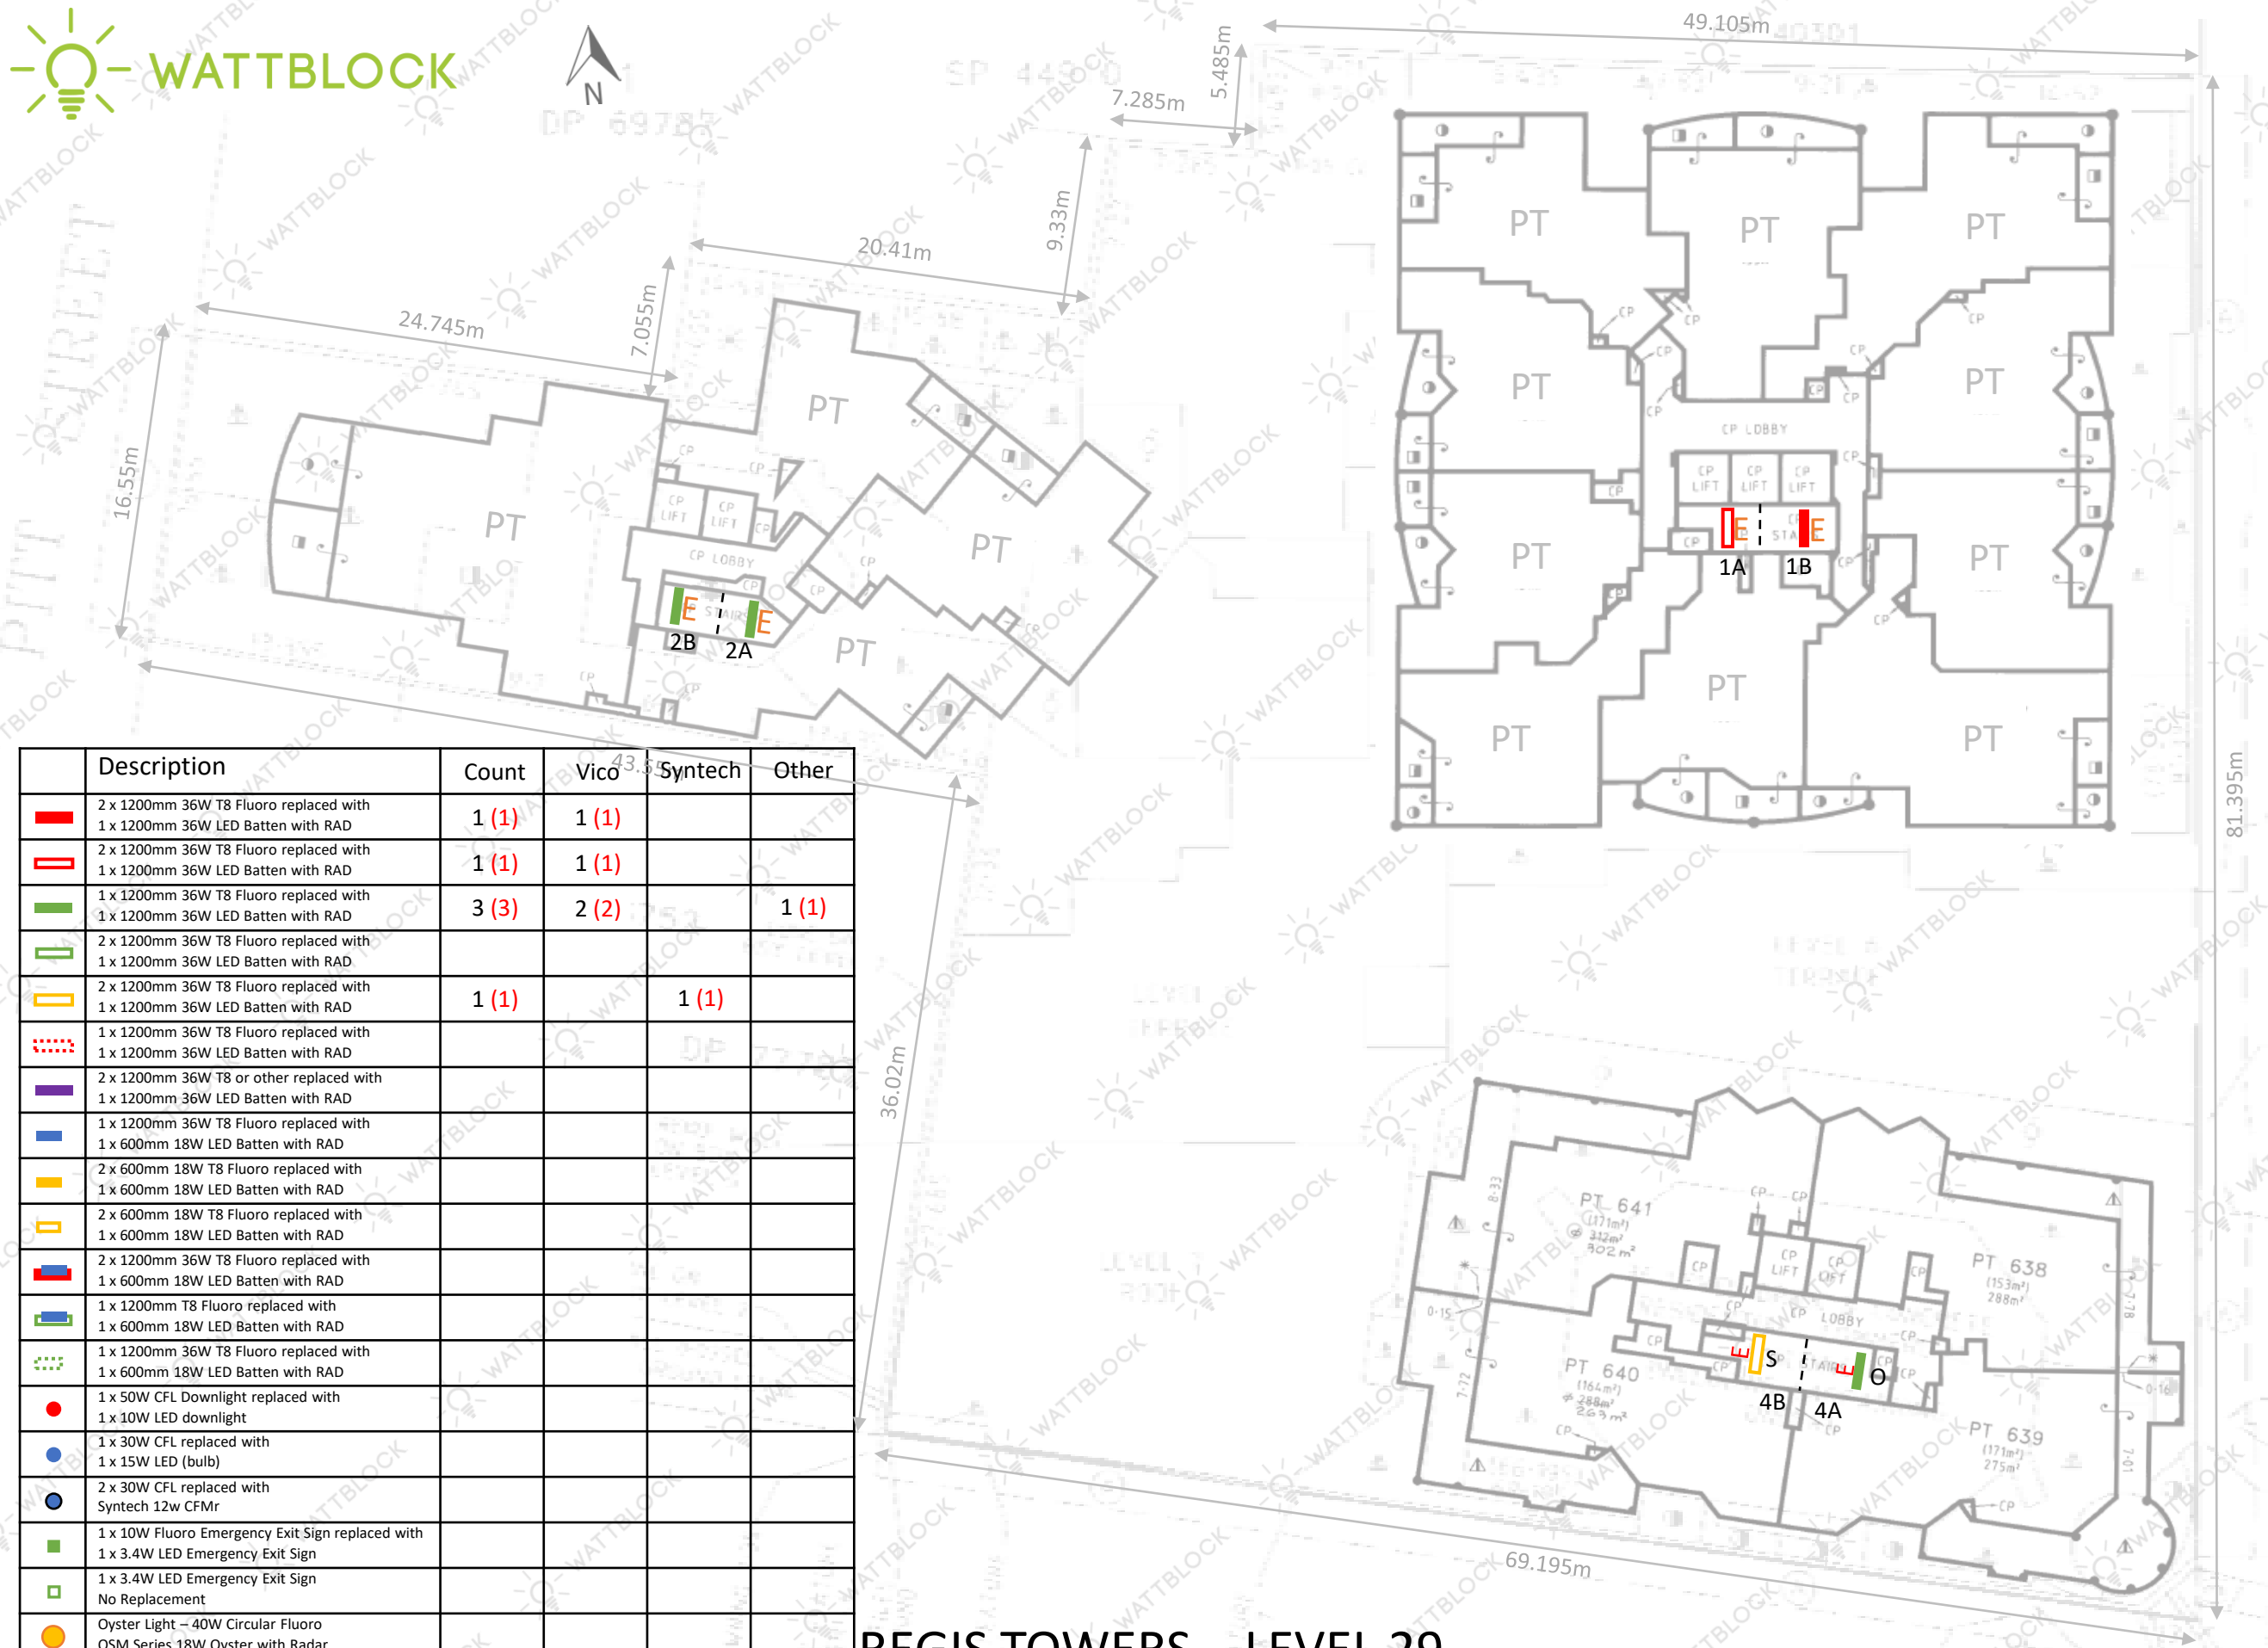

	Description	Count	Vico	Syntech	Other
	2 x 1200mm 36W T8 Fluoro replaced with 1 x 1200mm 36W LED Batten with RAD	1 (1)	1 (1)		
	2 x 1200mm 36W T8 Fluoro replaced with 1 x 1200mm 36W LED Batten with RAD	1 (1)	1 (1)		
	1 x 1200mm 36W T8 Fluoro replaced with 1 x 1200mm 36W LED Batten with RAD	3 (3)	2 (2)		1 (1)
	2 x 1200mm 36W T8 Fluoro replaced with 1 x 1200mm 36W LED Batten with RAD				
	2 x 1200mm 36W T8 Fluoro replaced with 1 x 1200mm 36W LED Batten with RAD	1 (1)		1 (1)	
	1 x 1200mm 36W T8 Fluoro replaced with 1 x 1200mm 36W LED Batten with RAD				
	2 x 1200mm 36W T8 or other replaced with 1 x 1200mm 36W LED Batten with RAD				
	1 x 1200mm 36W T8 Fluoro replaced with 1 x 600mm 18W LED Batten with RAD				
	2 x 600mm 18W T8 Fluoro replaced with 1 x 600mm 18W LED Batten with RAD				
	2 x 600mm 18W T8 Fluoro replaced with 1 x 600mm 18W LED Batten with RAD				
	2 x 1200mm 36W T8 Fluoro replaced with 1 x 600mm 18W LED Batten with RAD				
	1 x 1200mm T8 Fluoro replaced with 1 x 600mm 18W LED Batten with RAD				
	1 x 1200mm 36W T8 Fluoro replaced with 1 x 600mm 18W LED Batten with RAD				
	1 x 50W CFL Downlight replaced with 1 x 10W LED downlight				
	1 x 30W CFL replaced with 1 x 15W LED (bulb)				
	2 x 30W CFL replaced with Syntech 12w CFMr				
	1 x 10W Fluoro Emergency Exit Sign replaced with 1 x 3.4W LED Emergency Exit Sign				
	1 x 3.4W LED Emergency Exit Sign No Replacement				
	Oyster Light – 40W Circular Fluoro OSM Series 18W Oyster with Radar				

REGIS TOWERS – LEVEL 29


Note: “E” in the map indicates Emergency-Backup power
“X” in the map indicates items to be removed

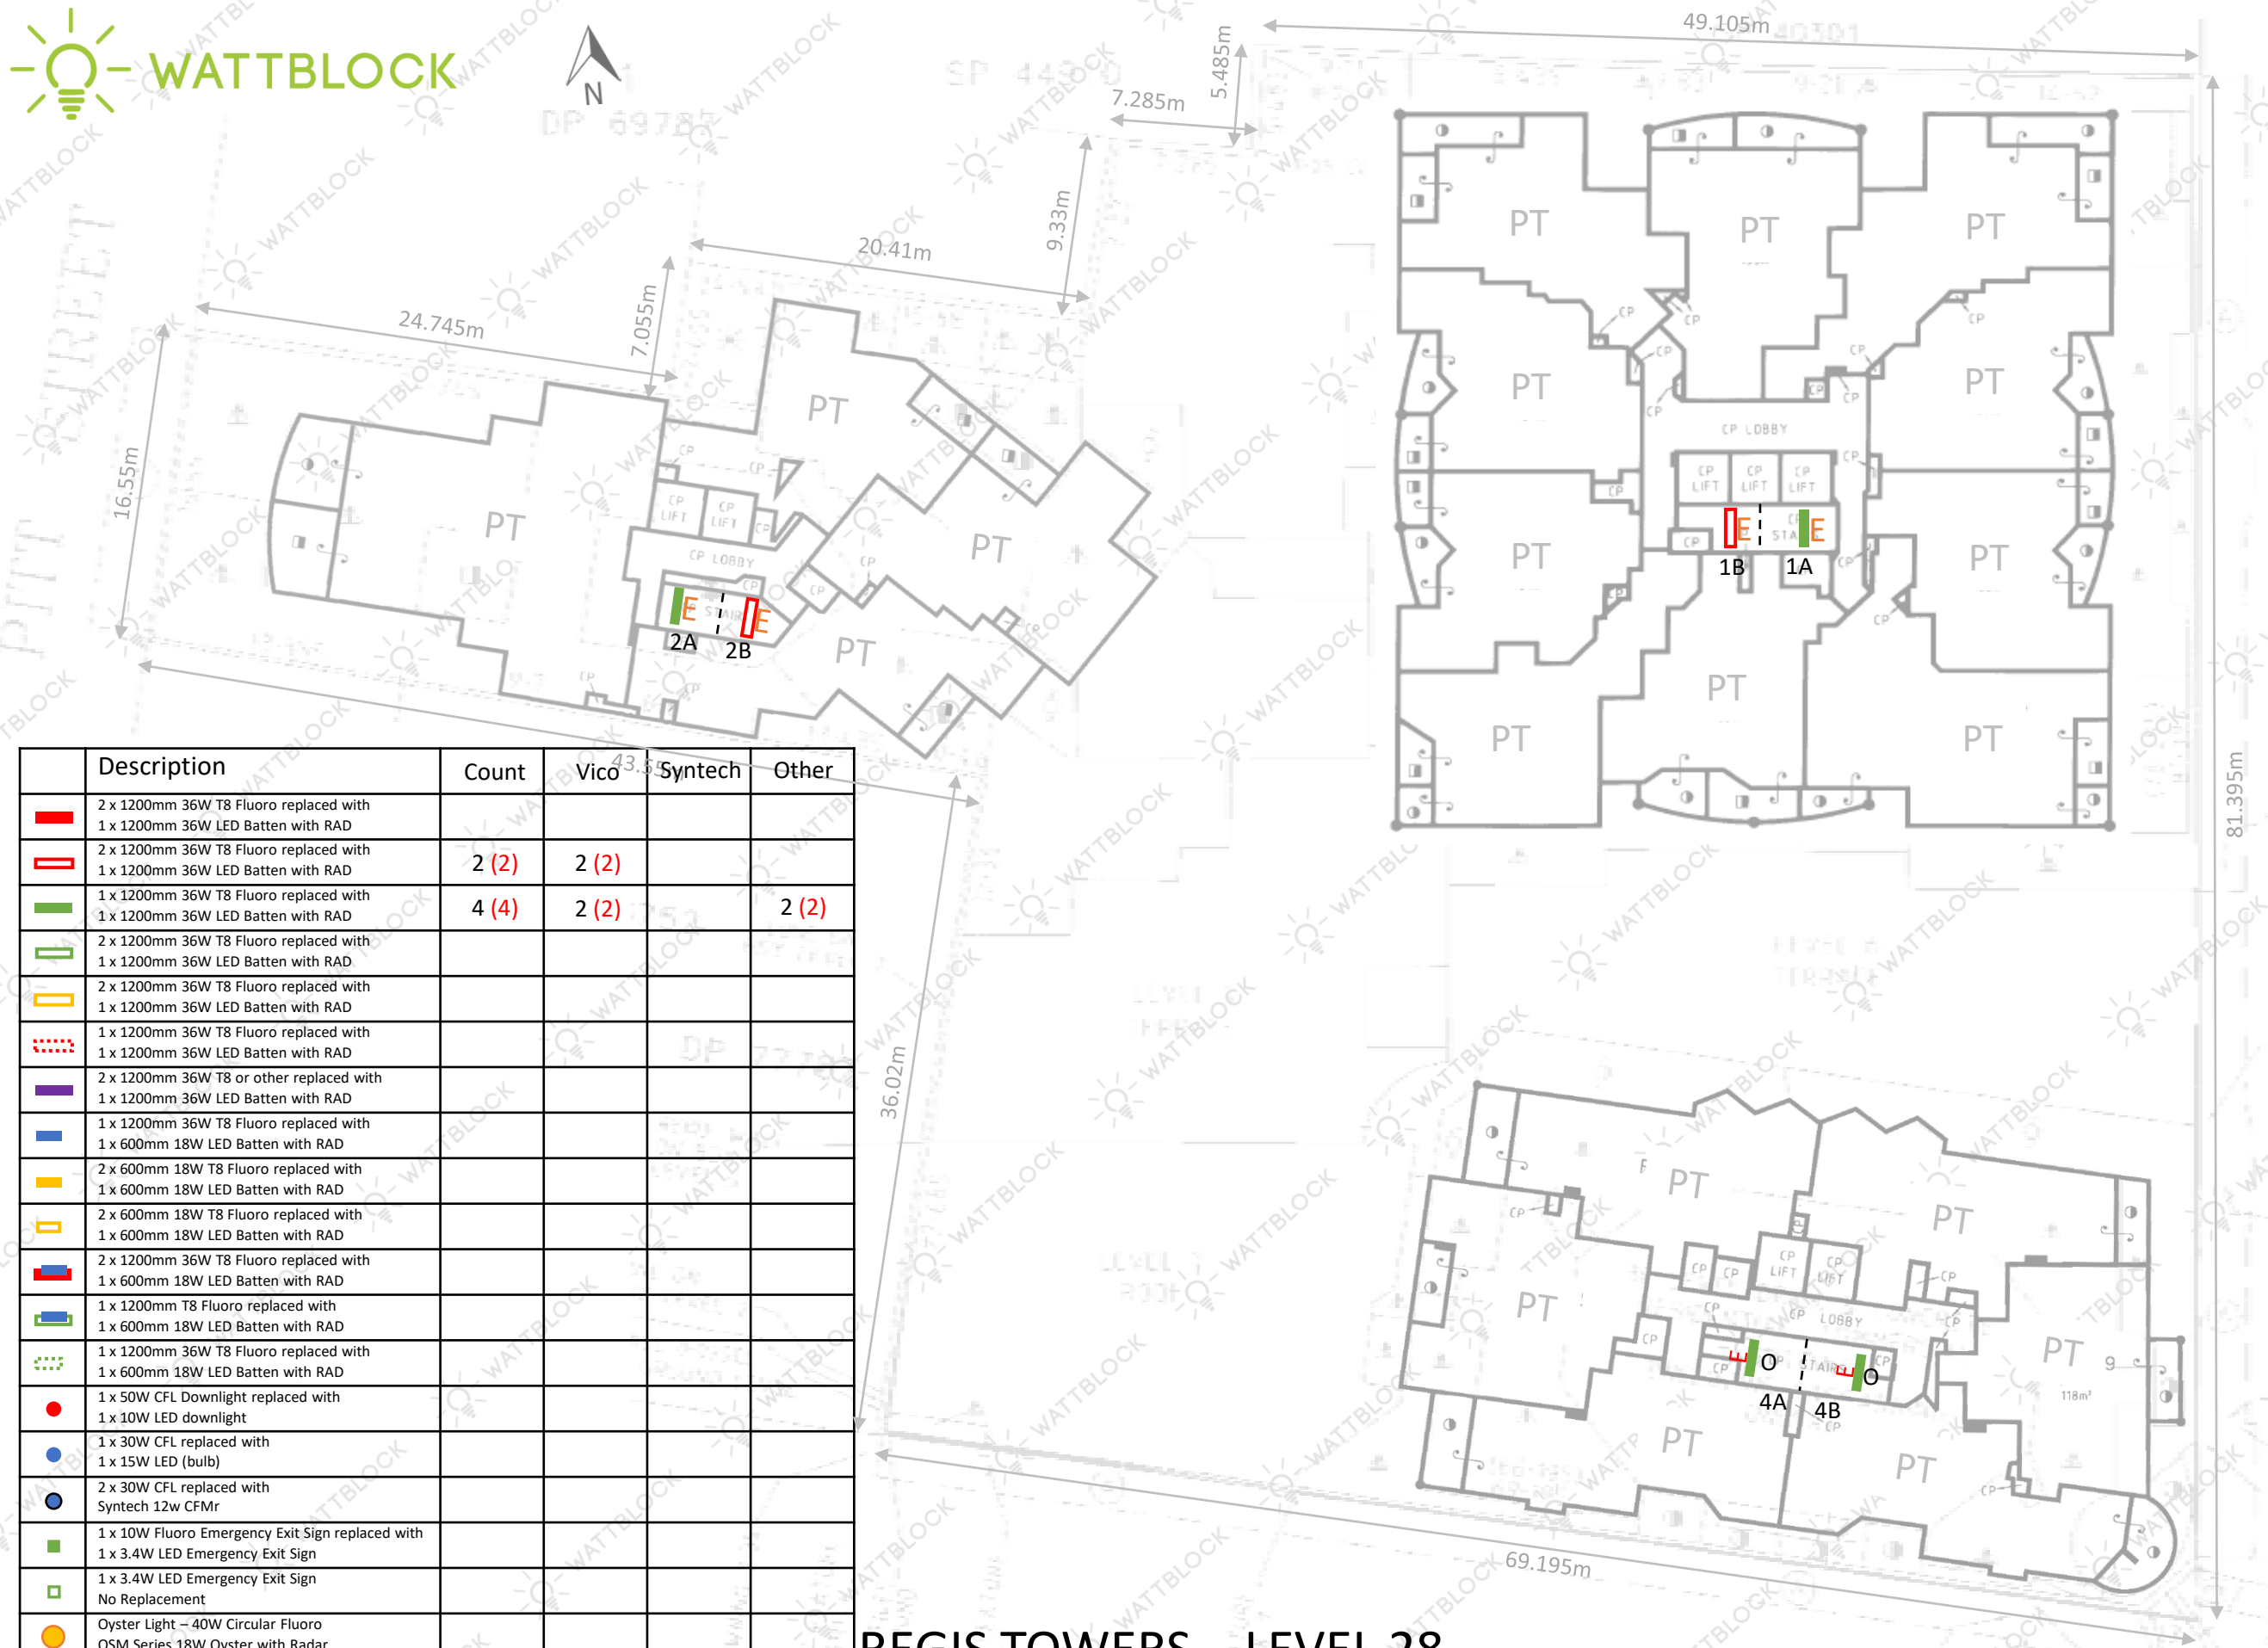

	Description	Count	Vico	Syntech	Other
	2 x 1200mm 36W T8 Fluoro replaced with 1 x 1200mm 36W LED Batten with RAD				
	2 x 1200mm 36W T8 Fluoro replaced with 1 x 1200mm 36W LED Batten with RAD	2 (2)	2 (2)		
	1 x 1200mm 36W T8 Fluoro replaced with 1 x 1200mm 36W LED Batten with RAD	4 (4)	2 (2)		2 (2)
	2 x 1200mm 36W T8 Fluoro replaced with 1 x 1200mm 36W LED Batten with RAD				
	2 x 1200mm 36W T8 Fluoro replaced with 1 x 1200mm 36W LED Batten with RAD				
	1 x 1200mm 36W T8 Fluoro replaced with 1 x 1200mm 36W LED Batten with RAD				
	2 x 1200mm 36W T8 or other replaced with 1 x 1200mm 36W LED Batten with RAD				
	1 x 1200mm 36W T8 Fluoro replaced with 1 x 600mm 18W LED Batten with RAD				
	2 x 600mm 18W T8 Fluoro replaced with 1 x 600mm 18W LED Batten with RAD				
	2 x 600mm 18W T8 Fluoro replaced with 1 x 600mm 18W LED Batten with RAD				
	2 x 1200mm 36W T8 Fluoro replaced with 1 x 600mm 18W LED Batten with RAD				
	1 x 1200mm T8 Fluoro replaced with 1 x 600mm 18W LED Batten with RAD				
	1 x 1200mm 36W T8 Fluoro replaced with 1 x 600mm 18W LED Batten with RAD				
	1 x 50W CFL Downlight replaced with 1 x 10W LED downlight				
	1 x 30W CFL replaced with 1 x 15W LED (bulb)				
	2 x 30W CFL replaced with Syntech 12w CFMr				
	1 x 10W Fluoro Emergency Exit Sign replaced with 1 x 3.4W LED Emergency Exit Sign				
	1 x 3.4W LED Emergency Exit Sign No Replacement				
	Oyster Light – 40W Circular Fluoro OSM Series 18W Oyster with Radar				

REGIS TOWERS – LEVEL 28


Note: “E” in the map indicates Emergency-Backup power
“X” in the map indicates items to be removed

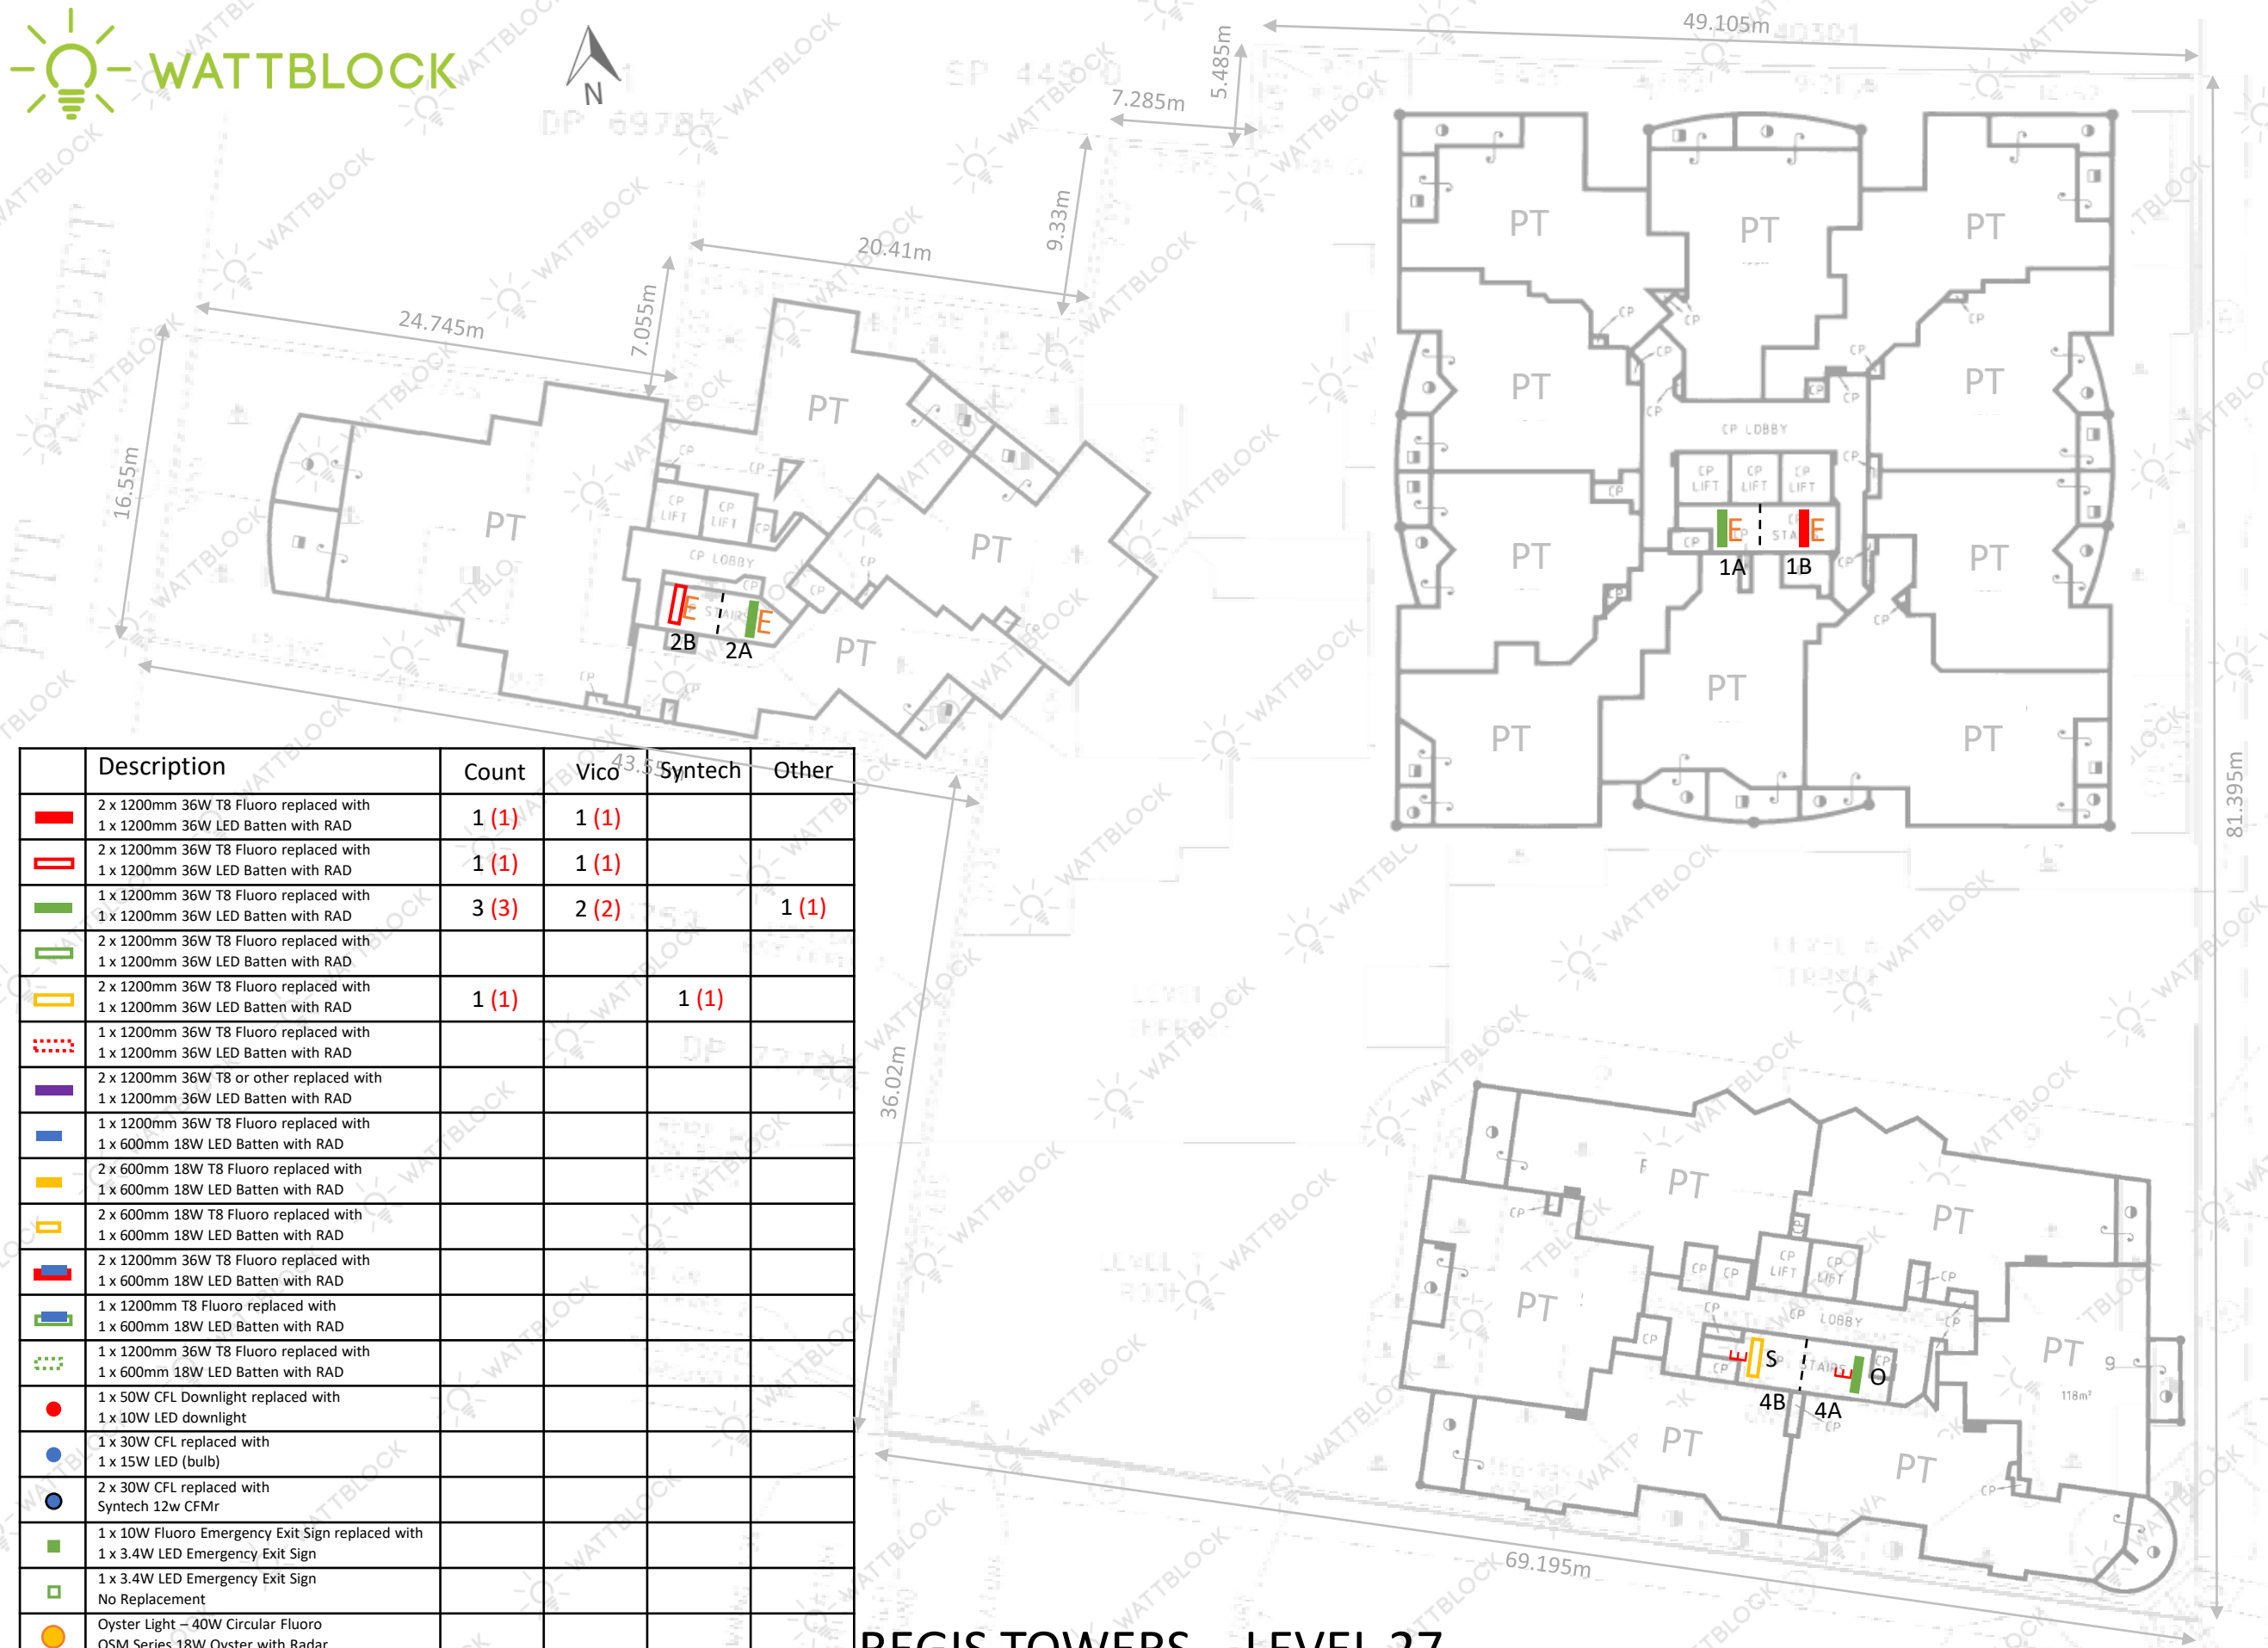


	Description	Count	Vico	Syntech	Other
	2 x 1200mm 36W T8 Fluoro replaced with 1 x 1200mm 36W LED Batten with RAD	1 (1)	1 (1)		
	2 x 1200mm 36W T8 Fluoro replaced with 1 x 1200mm 36W LED Batten with RAD	1 (1)	1 (1)		
	1 x 1200mm 36W T8 Fluoro replaced with 1 x 1200mm 36W LED Batten with RAD	3 (3)	2 (2)		1 (1)
	2 x 1200mm 36W T8 Fluoro replaced with 1 x 1200mm 36W LED Batten with RAD				
	2 x 1200mm 36W T8 Fluoro replaced with 1 x 1200mm 36W LED Batten with RAD	1 (1)		1 (1)	
	1 x 1200mm 36W T8 Fluoro replaced with 1 x 1200mm 36W LED Batten with RAD				
	2 x 1200mm 36W T8 or other replaced with 1 x 1200mm 36W LED Batten with RAD				
	1 x 1200mm 36W T8 Fluoro replaced with 1 x 600mm 18W LED Batten with RAD				
	2 x 600mm 18W T8 Fluoro replaced with 1 x 600mm 18W LED Batten with RAD				
	2 x 600mm 18W T8 Fluoro replaced with 1 x 600mm 18W LED Batten with RAD				
	2 x 1200mm 36W T8 Fluoro replaced with 1 x 600mm 18W LED Batten with RAD				
	1 x 1200mm T8 Fluoro replaced with 1 x 600mm 18W LED Batten with RAD				
	1 x 1200mm 36W T8 Fluoro replaced with 1 x 600mm 18W LED Batten with RAD				
	1 x 50W CFL Downlight replaced with 1 x 10W LED downlight				
	1 x 30W CFL replaced with 1 x 15W LED (bulb)				
	2 x 30W CFL replaced with Syntech 12w CFMr				
	1 x 10W Fluoro Emergency Exit Sign replaced with 1 x 3.4W LED Emergency Exit Sign				
	1 x 3.4W LED Emergency Exit Sign No Replacement				
	Oyster Light – 40W Circular Fluoro OSM Series 18W Oyster with Radar				


REGIS TOWERS – LEVEL 27

Note: “E” in the map indicates Emergency-Backup power
“X” in the map indicates items to be removed

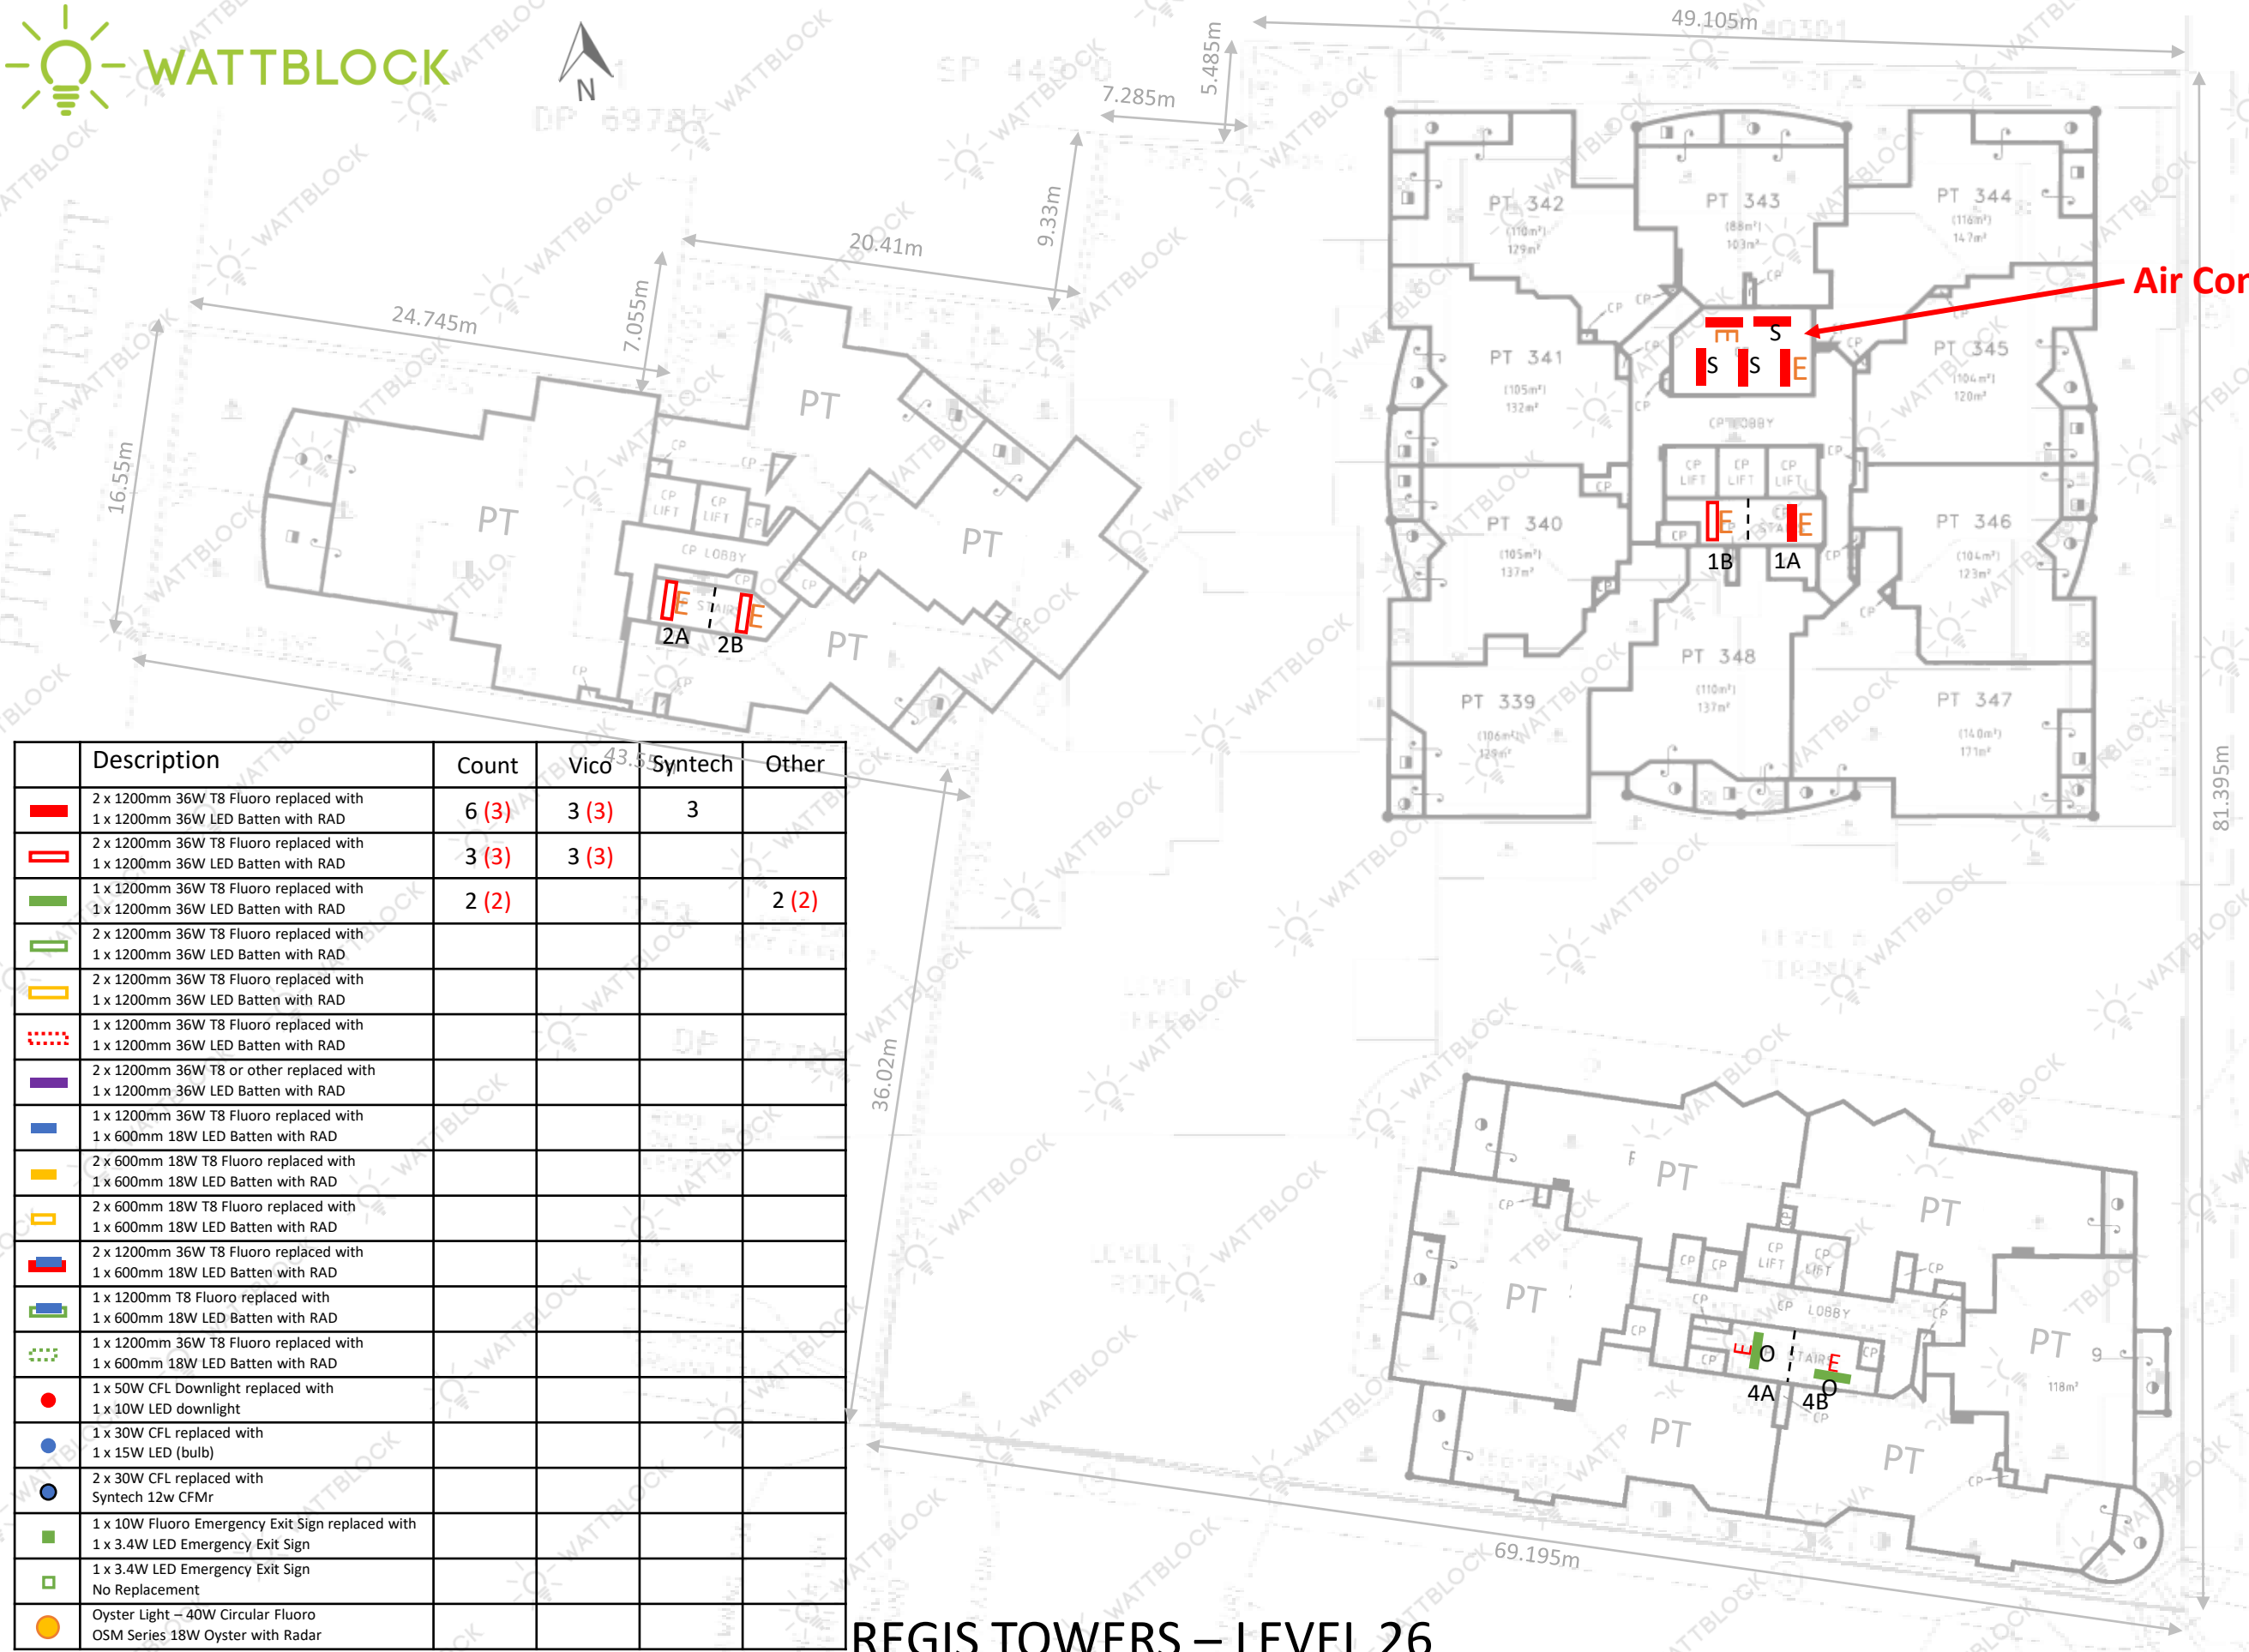

Note: "E" in the map indicates Emergency-Backup power
"X" in the map indicates items to be removed

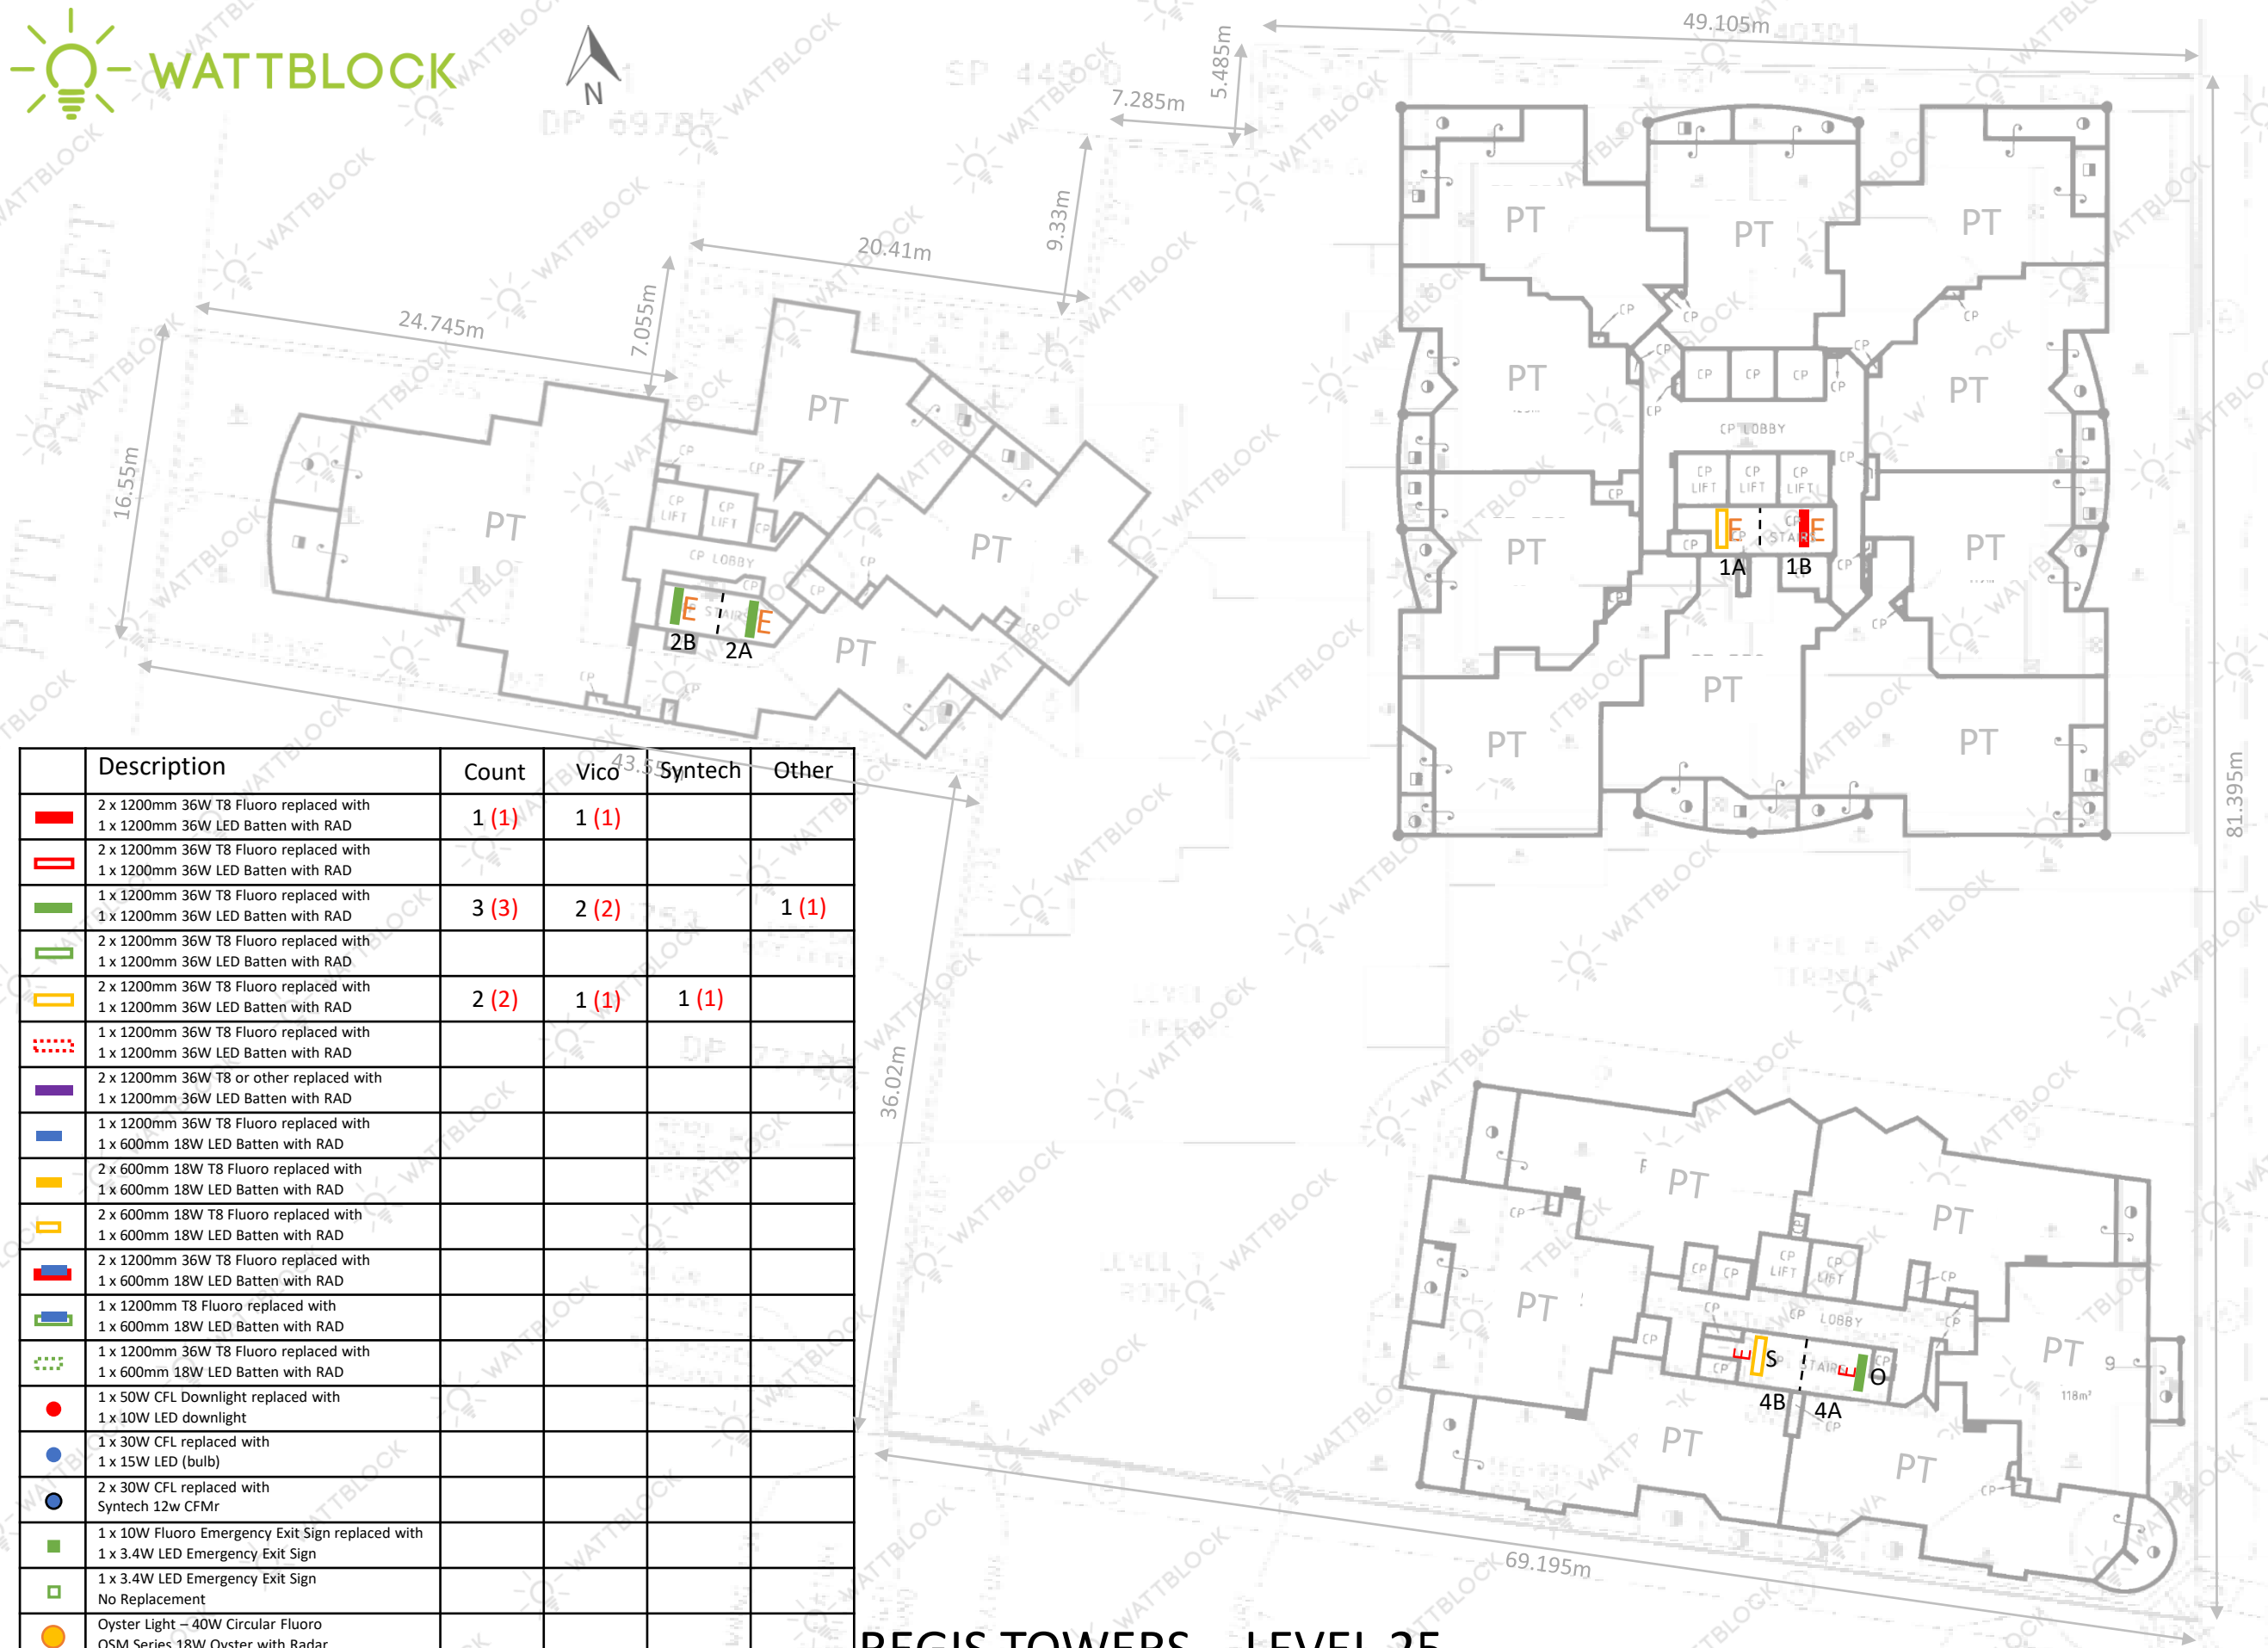


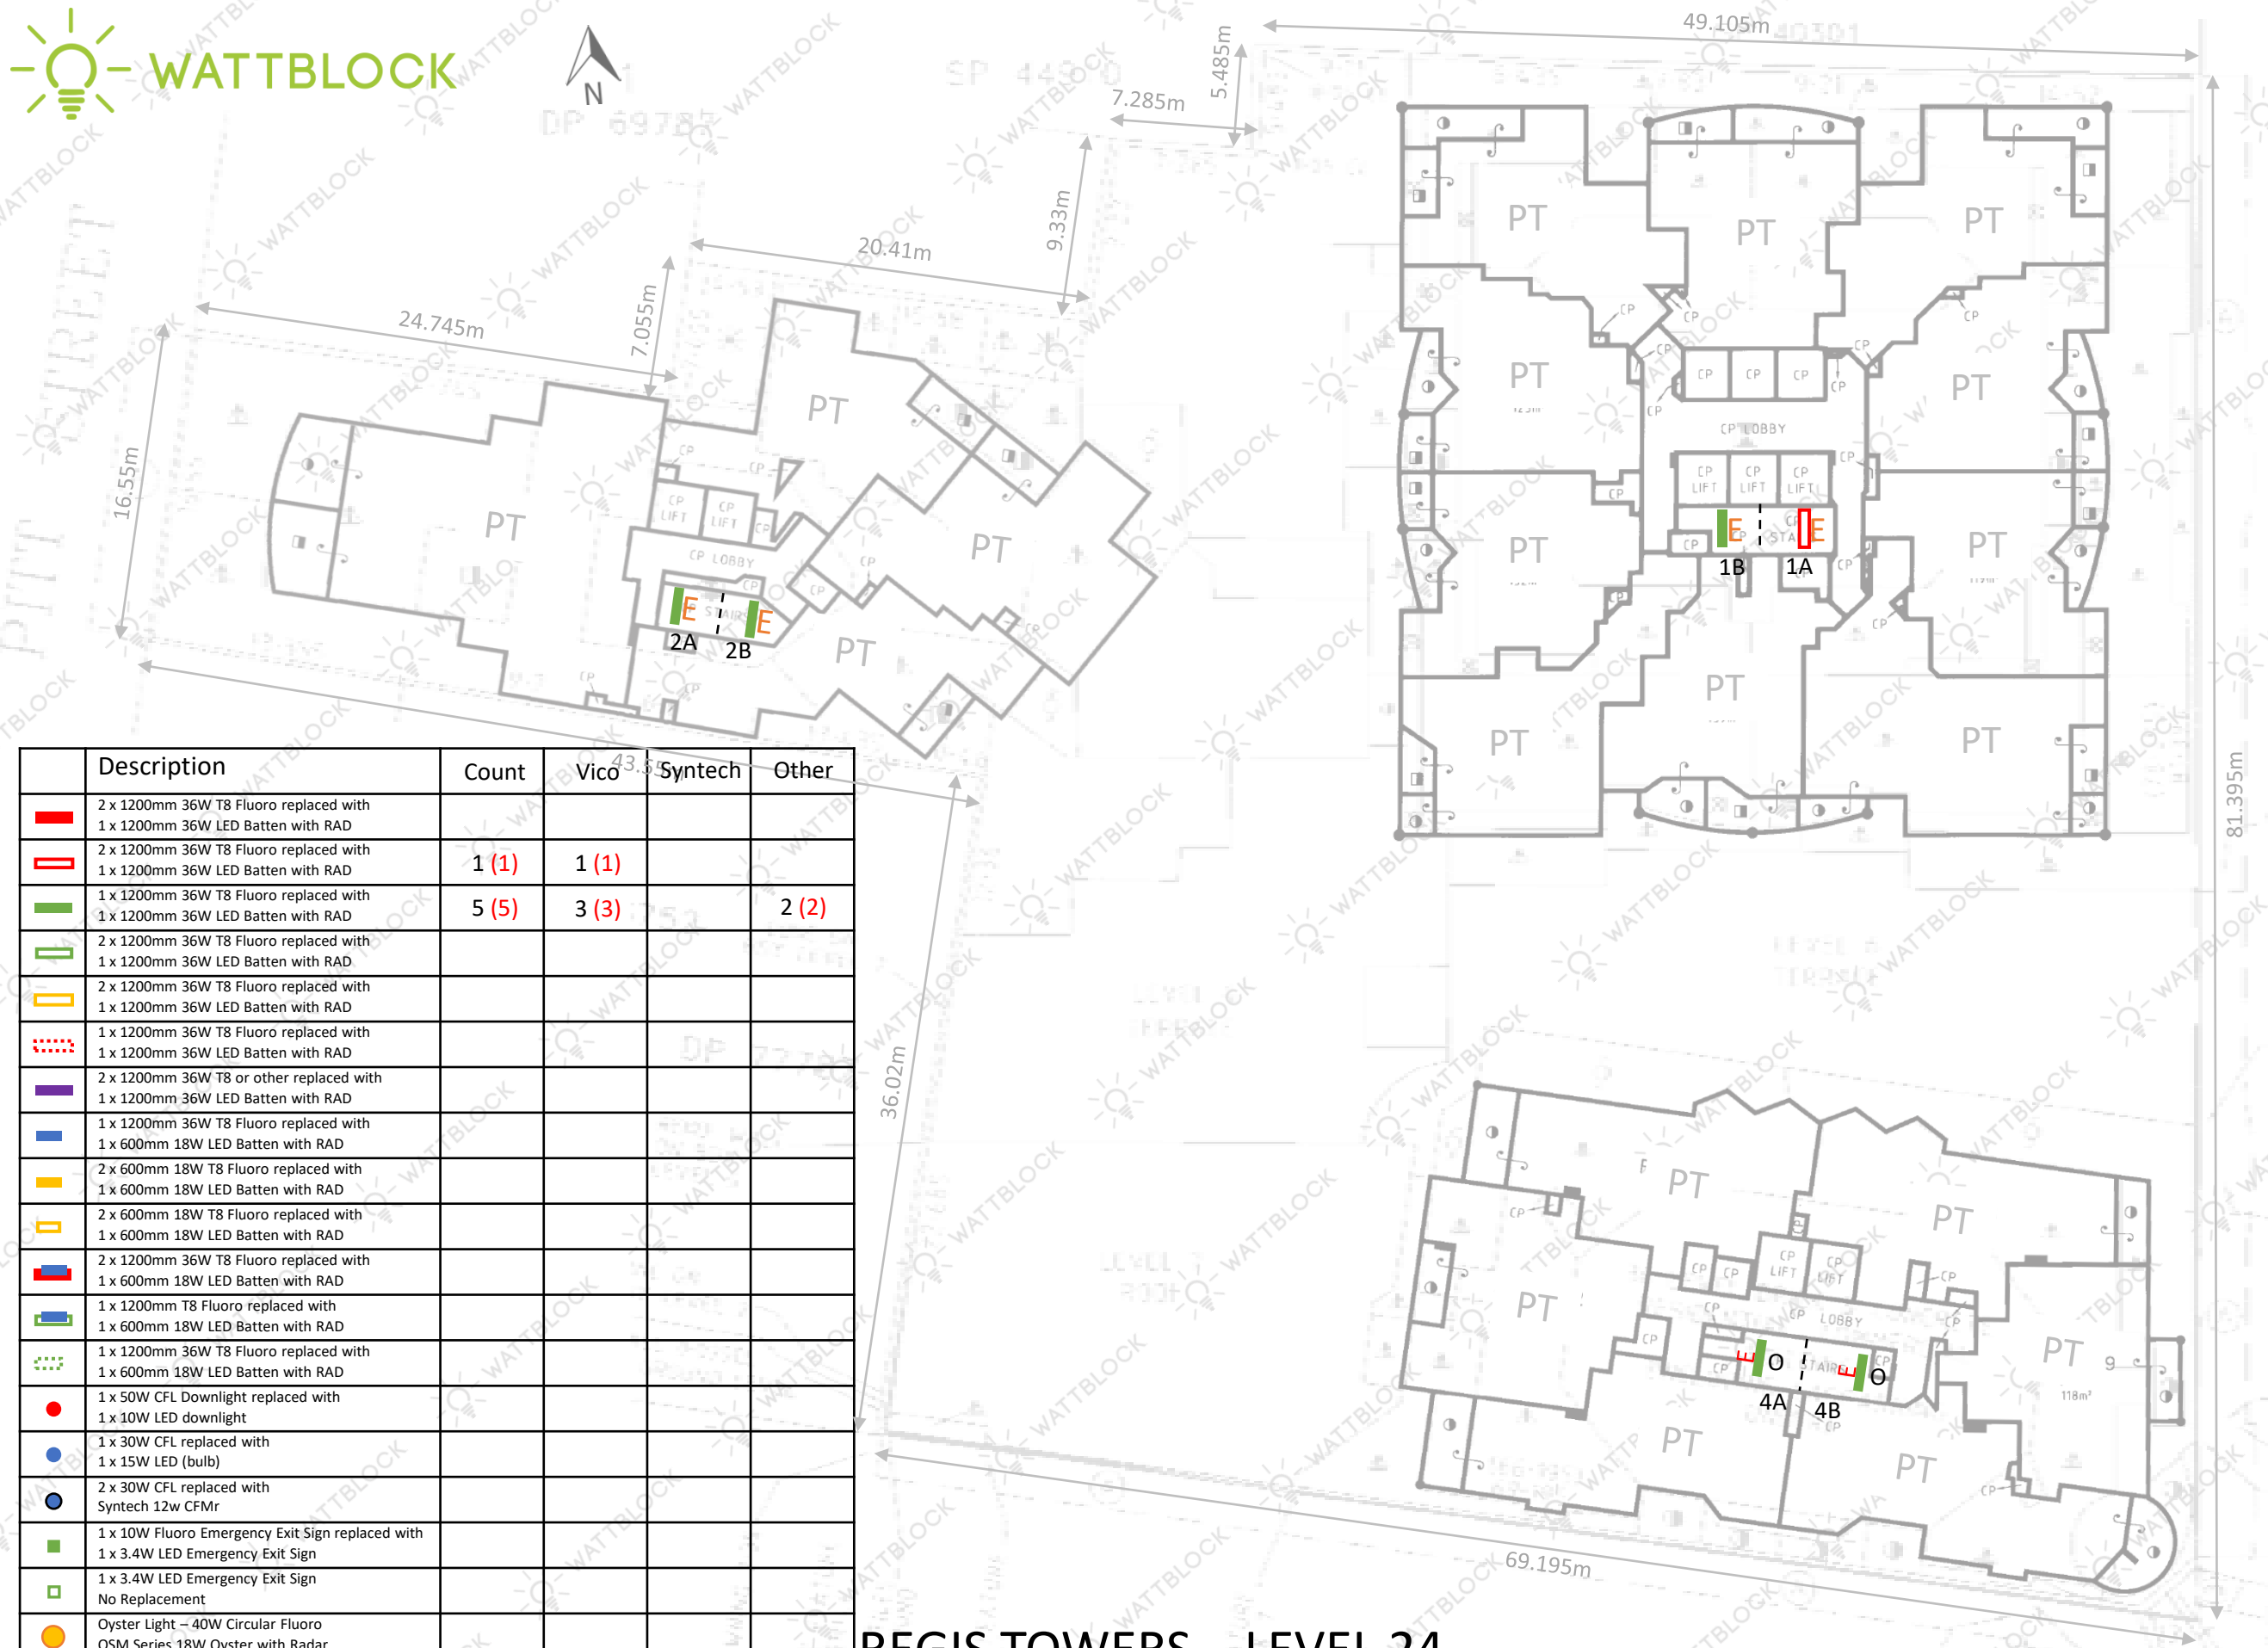

	Description	Count	Vico	Syntech	Other
	2 x 1200mm 36W T8 Fluoro replaced with 1 x 1200mm 36W LED Batten with RAD				
	2 x 1200mm 36W T8 Fluoro replaced with 1 x 1200mm 36W LED Batten with RAD	1 (1)	1 (1)		
	1 x 1200mm 36W T8 Fluoro replaced with 1 x 1200mm 36W LED Batten with RAD	5 (5)	3 (3)		2 (2)
	2 x 1200mm 36W T8 Fluoro replaced with 1 x 1200mm 36W LED Batten with RAD				
	2 x 1200mm 36W T8 Fluoro replaced with 1 x 1200mm 36W LED Batten with RAD				
	1 x 1200mm 36W T8 Fluoro replaced with 1 x 1200mm 36W LED Batten with RAD				
	2 x 1200mm 36W T8 or other replaced with 1 x 1200mm 36W LED Batten with RAD				
	1 x 1200mm 36W T8 Fluoro replaced with 1 x 600mm 18W LED Batten with RAD				
	2 x 600mm 18W T8 Fluoro replaced with 1 x 600mm 18W LED Batten with RAD				
	2 x 600mm 18W T8 Fluoro replaced with 1 x 600mm 18W LED Batten with RAD				
	2 x 1200mm 36W T8 Fluoro replaced with 1 x 600mm 18W LED Batten with RAD				
	1 x 1200mm T8 Fluoro replaced with 1 x 600mm 18W LED Batten with RAD				
	1 x 1200mm 36W T8 Fluoro replaced with 1 x 600mm 18W LED Batten with RAD				
	1 x 50W CFL Downlight replaced with 1 x 10W LED downlight				
	1 x 30W CFL replaced with 1 x 15W LED (bulb)				
	2 x 30W CFL replaced with Syntech 12w CFMr				
	1 x 10W Fluoro Emergency Exit Sign replaced with 1 x 3.4W LED Emergency Exit Sign				
	1 x 3.4W LED Emergency Exit Sign No Replacement				
	Oyster Light – 40W Circular Fluoro OSM Series 18W Oyster with Radar				

REGIS TOWERS – LEVEL 24

Note: "E" in the map indicates Emergency-Backup power
"X" in the map indicates items to be removed

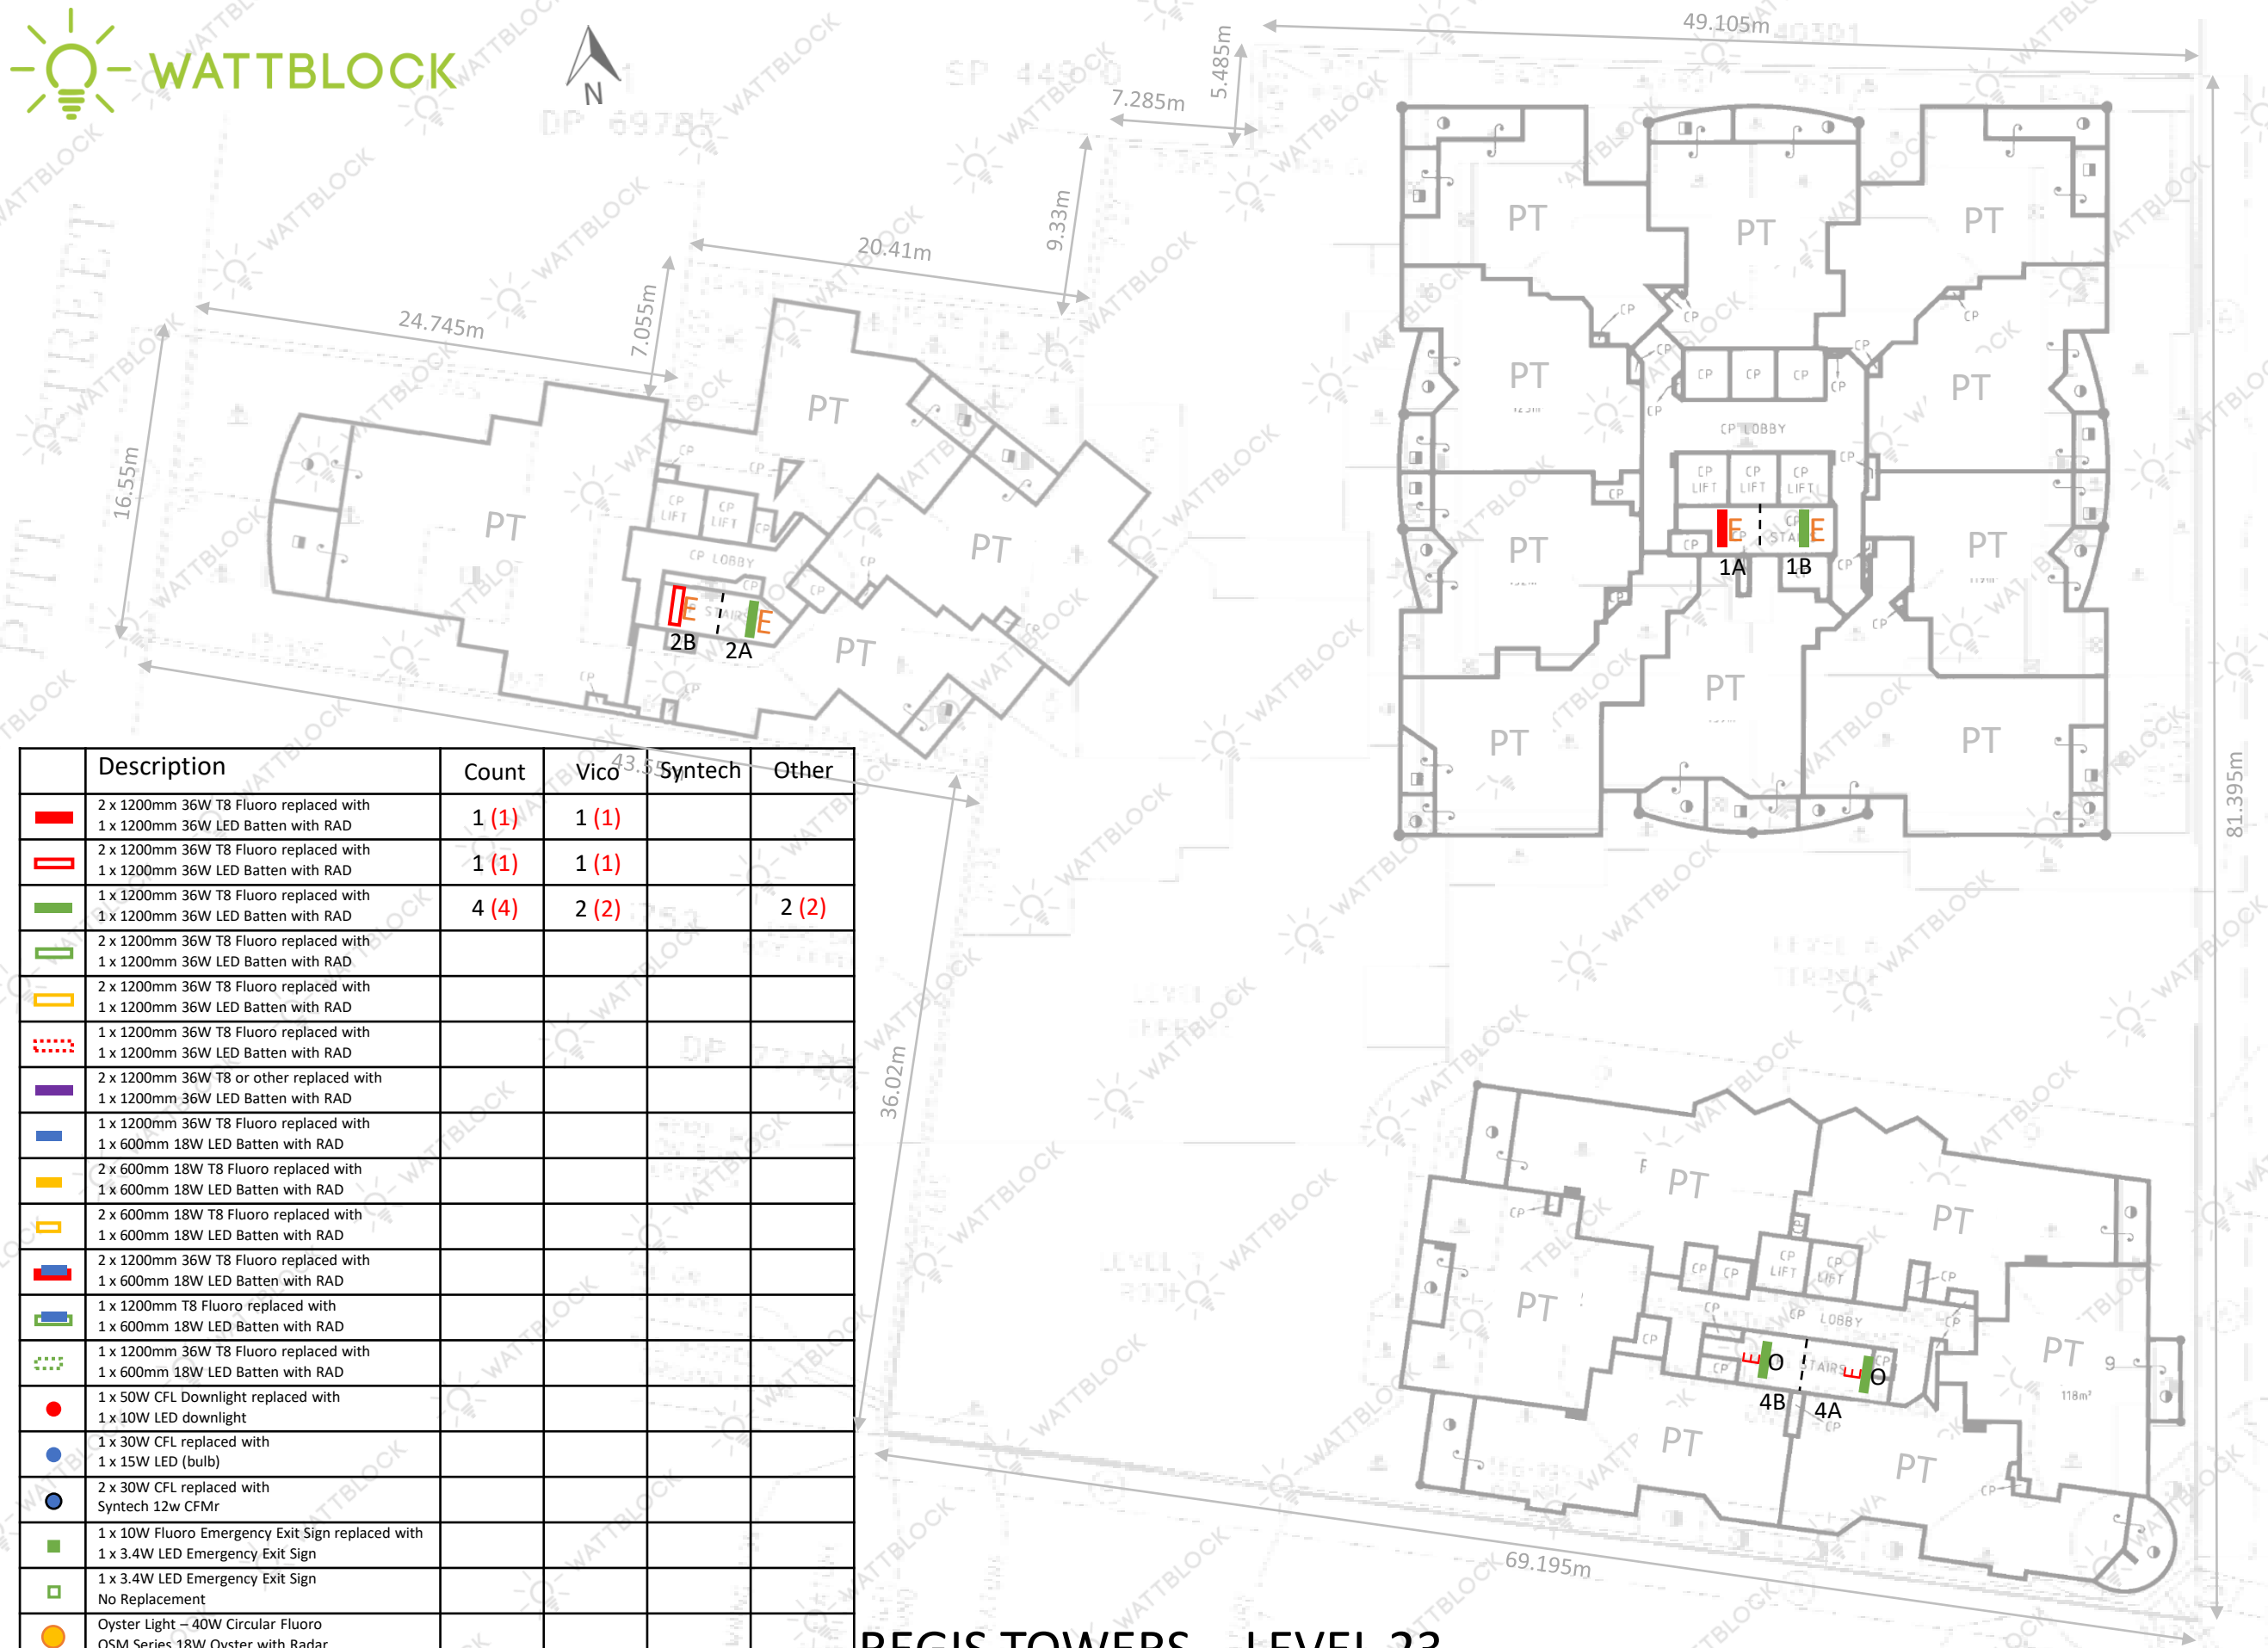


	Description	Count	Vico	Syntech	Other
	2 x 1200mm 36W T8 Fluoro replaced with 1 x 1200mm 36W LED Batten with RAD	1 (1)	1 (1)		
	2 x 1200mm 36W T8 Fluoro replaced with 1 x 1200mm 36W LED Batten with RAD	1 (1)	1 (1)		
	1 x 1200mm 36W T8 Fluoro replaced with 1 x 1200mm 36W LED Batten with RAD	4 (4)	2 (2)		2 (2)
	2 x 1200mm 36W T8 Fluoro replaced with 1 x 1200mm 36W LED Batten with RAD				
	2 x 1200mm 36W T8 Fluoro replaced with 1 x 1200mm 36W LED Batten with RAD				
	1 x 1200mm 36W T8 Fluoro replaced with 1 x 1200mm 36W LED Batten with RAD				
	2 x 1200mm 36W T8 or other replaced with 1 x 1200mm 36W LED Batten with RAD				
	1 x 1200mm 36W T8 Fluoro replaced with 1 x 600mm 18W LED Batten with RAD				
	2 x 600mm 18W T8 Fluoro replaced with 1 x 600mm 18W LED Batten with RAD				
	2 x 600mm 18W T8 Fluoro replaced with 1 x 600mm 18W LED Batten with RAD				
	2 x 1200mm 36W T8 Fluoro replaced with 1 x 600mm 18W LED Batten with RAD				
	1 x 1200mm T8 Fluoro replaced with 1 x 600mm 18W LED Batten with RAD				
	1 x 1200mm 36W T8 Fluoro replaced with 1 x 600mm 18W LED Batten with RAD				
	1 x 50W CFL Downlight replaced with 1 x 10W LED downlight				
	1 x 30W CFL replaced with 1 x 15W LED (bulb)				
	2 x 30W CFL replaced with Syntech 12w CFMr				
	1 x 10W Fluoro Emergency Exit Sign replaced with 1 x 3.4W LED Emergency Exit Sign				
	1 x 3.4W LED Emergency Exit Sign No Replacement				
	Oyster Light – 40W Circular Fluoro OSM Series 18W Oyster with Radar				

REGIS TOWERS – LEVEL 23

Note: “E” in the map indicates Emergency-Backup power
“X” in the map indicates items to be removed




	Description	Count	Vico	Syntech	Other
	2 x 1200mm 36W T8 Fluoro replaced with 1 x 1200mm 36W LED Batten with RAD	2 (2)	2 (2)		
	2 x 1200mm 36W T8 Fluoro replaced with 1 x 1200mm 36W LED Batten with RAD	1 (1)	1 (1)		
	1 x 1200mm 36W T8 Fluoro replaced with 1 x 1200mm 36W LED Batten with RAD	3 (3)	3 (3)		
	2 x 1200mm 36W T8 Fluoro replaced with 1 x 1200mm 36W LED Batten with RAD				
	2 x 1200mm 36W T8 Fluoro replaced with 1 x 1200mm 36W LED Batten with RAD				
	1 x 1200mm 36W T8 Fluoro replaced with 1 x 1200mm 36W LED Batten with RAD				
	2 x 1200mm 36W T8 or other replaced with 1 x 1200mm 36W LED Batten with RAD				
	1 x 1200mm 36W T8 Fluoro replaced with 1 x 600mm 18W LED Batten with RAD				
	2 x 600mm 18W T8 Fluoro replaced with 1 x 600mm 18W LED Batten with RAD				
	2 x 600mm 18W T8 Fluoro replaced with 1 x 600mm 18W LED Batten with RAD				
	2 x 1200mm 36W T8 Fluoro replaced with 1 x 600mm 18W LED Batten with RAD				
	1 x 1200mm T8 Fluoro replaced with 1 x 600mm 18W LED Batten with RAD				
	1 x 1200mm 36W T8 Fluoro replaced with 1 x 600mm 18W LED Batten with RAD				
	1 x 50W CFL Downlight replaced with 1 x 10W LED downlight				
	1 x 30W CFL replaced with 1 x 15W LED (bulb)				
	2 x 30W CFL replaced with Syntech 12w CFMr				
	1 x 10W Fluoro Emergency Exit Sign replaced with 1 x 3.4W LED Emergency Exit Sign				
	1 x 3.4W LED Emergency Exit Sign No Replacement				
	Oyster Light – 40W Circular Fluoro OSM Series 18W Oyster with Radar				

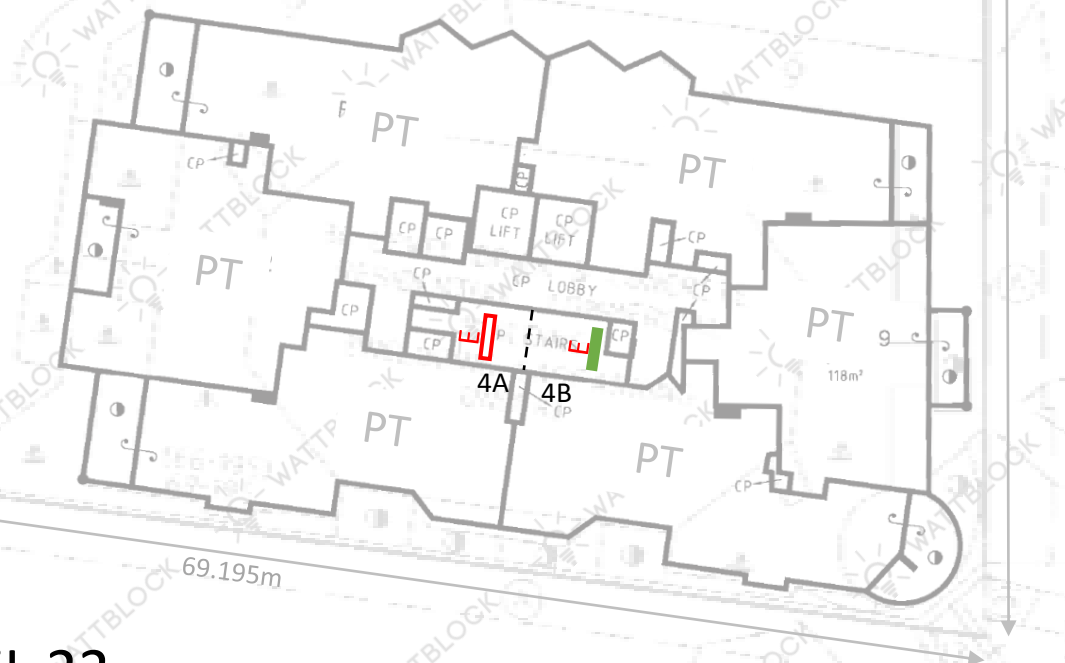


REGIS TOWERS – LEVEL 22

Note: "E" in the map indicates Emergency-Backup power
"X" in the map indicates items to be removed

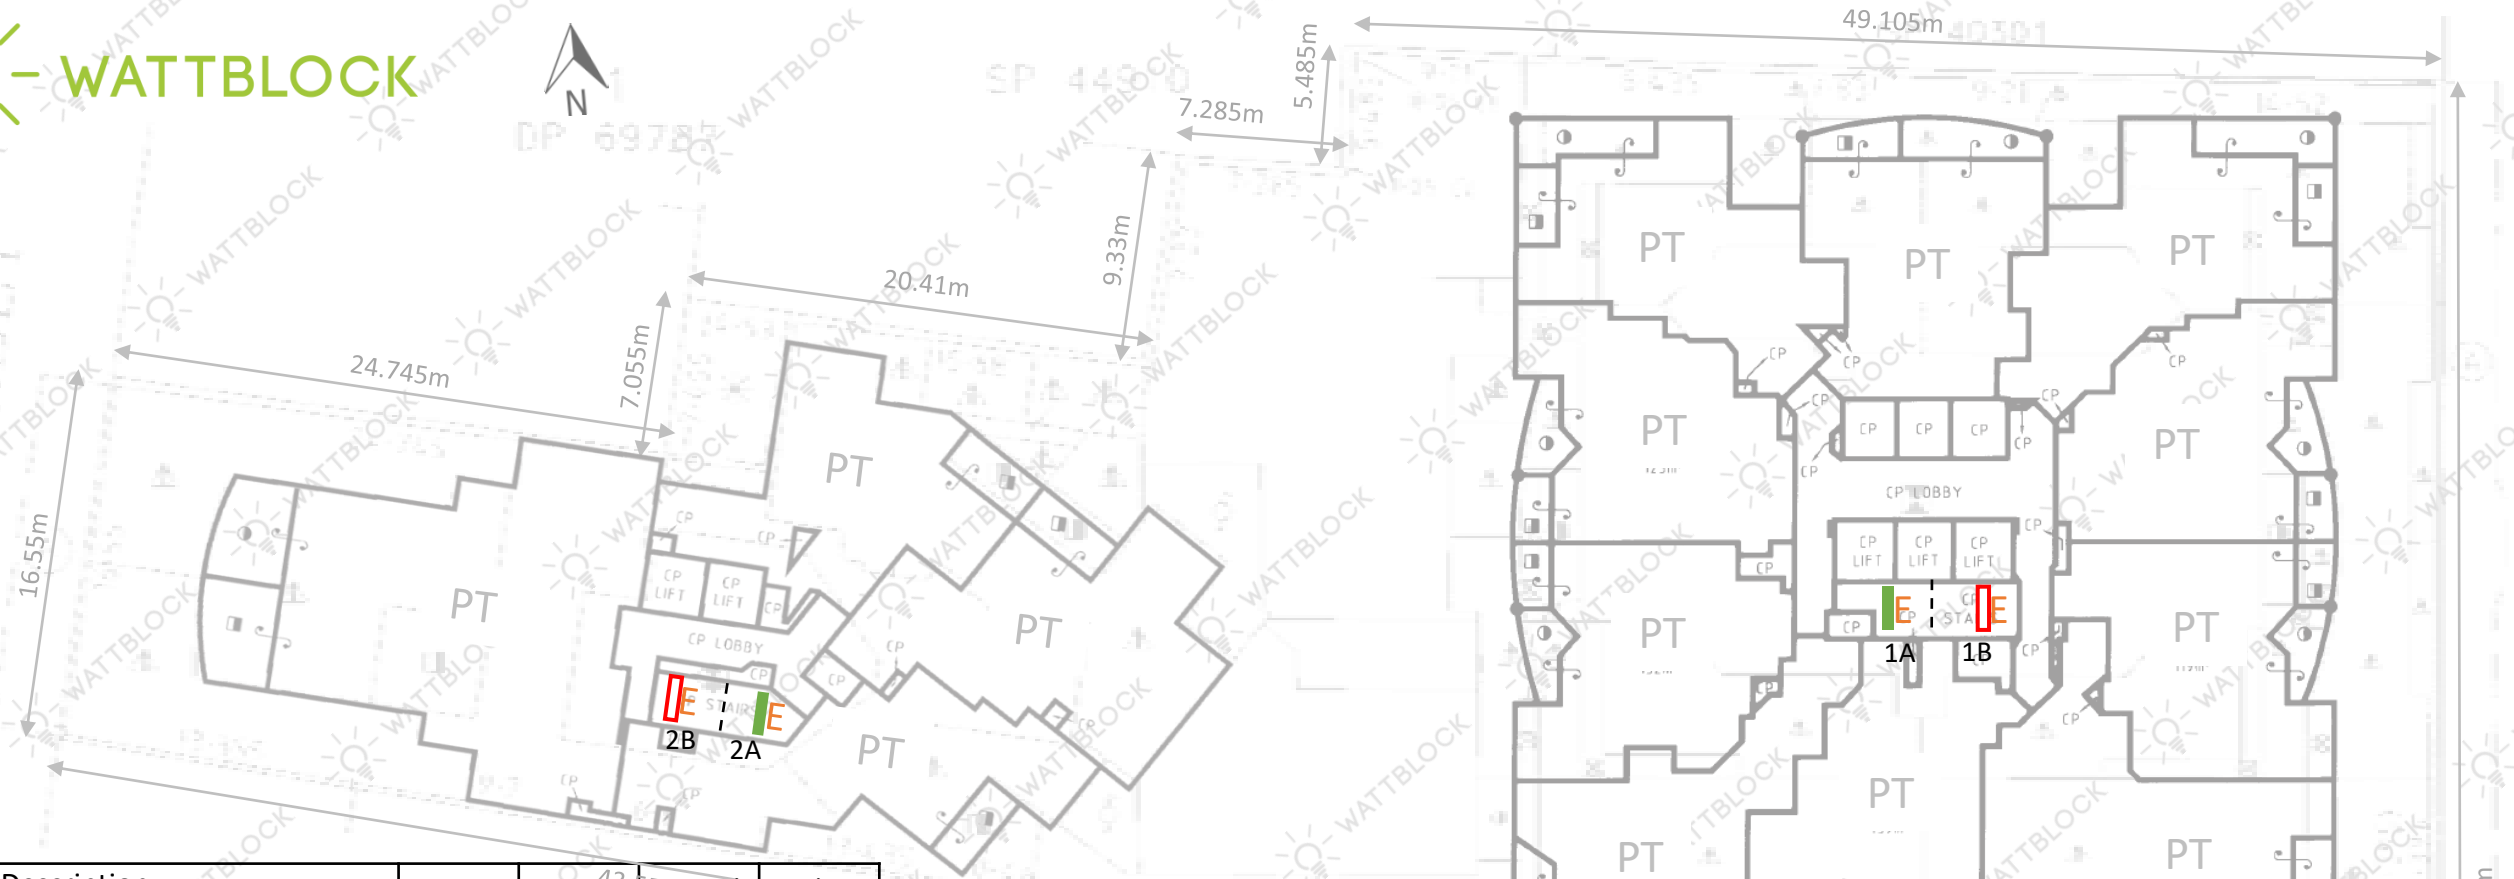


	Description	Count	Vico 43.5	Syntech	Other
	2 x 1200mm 36W T8 Fluoro replaced with 1 x 1200mm 36W LED Batten with RAD				
	2 x 1200mm 36W T8 Fluoro replaced with 1 x 1200mm 36W LED Batten with RAD	2 (2)	2 (2)		
	1 x 1200mm 36W T8 Fluoro replaced with 1 x 1200mm 36W LED Batten with RAD	3 (3)	3 (3)		
	2 x 1200mm 36W T8 Fluoro replaced with 1 x 1200mm 36W LED Batten with RAD				
	2 x 1200mm 36W T8 Fluoro replaced with 1 x 1200mm 36W LED Batten with RAD	1 (1)	1 (1)		
	1 x 1200mm 36W T8 Fluoro replaced with 1 x 1200mm 36W LED Batten with RAD				
	2 x 1200mm 36W T8 or other replaced with 1 x 1200mm 36W LED Batten with RAD				
	1 x 1200mm 36W T8 Fluoro replaced with 1 x 600mm 18W LED Batten with RAD				
	2 x 600mm 18W T8 Fluoro replaced with 1 x 600mm 18W LED Batten with RAD				
	2 x 600mm 18W T8 Fluoro replaced with 1 x 600mm 18W LED Batten with RAD				
	2 x 1200mm 36W T8 Fluoro replaced with 1 x 600mm 18W LED Batten with RAD				
	1 x 1200mm T8 Fluoro replaced with 1 x 600mm 18W LED Batten with RAD				
	1 x 1200mm 36W T8 Fluoro replaced with 1 x 600mm 18W LED Batten with RAD				
	1 x 50W CFL Downlight replaced with 1 x 10W LED downlight				
	1 x 30W CFL replaced with 1 x 15W LED (bulb)				
	2 x 30W CFL replaced with Syntech 12w CFMr				
	1 x 10W Fluoro Emergency Exit Sign replaced with 1 x 3.4W LED Emergency Exit Sign				
	1 x 3.4W LED Emergency Exit Sign No Replacement				
	Oyster Light – 40W Circular Fluoro OSM Series 18W Oyster with Radar				

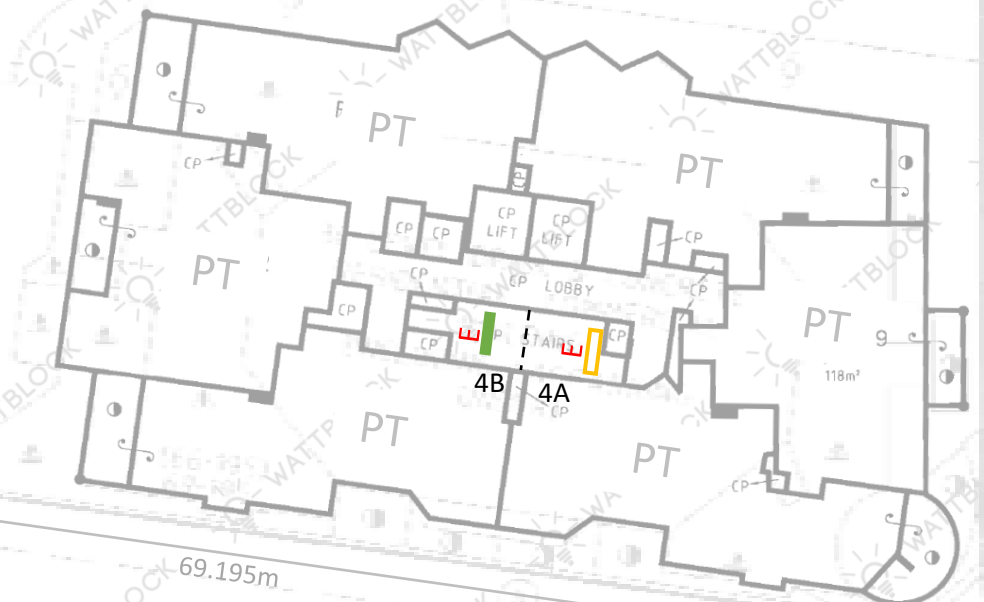

REGIS TOWERS – LEVEL 21


Note: "E" in the map indicates Emergency-Backup power
"X" in the map indicates items to be removed

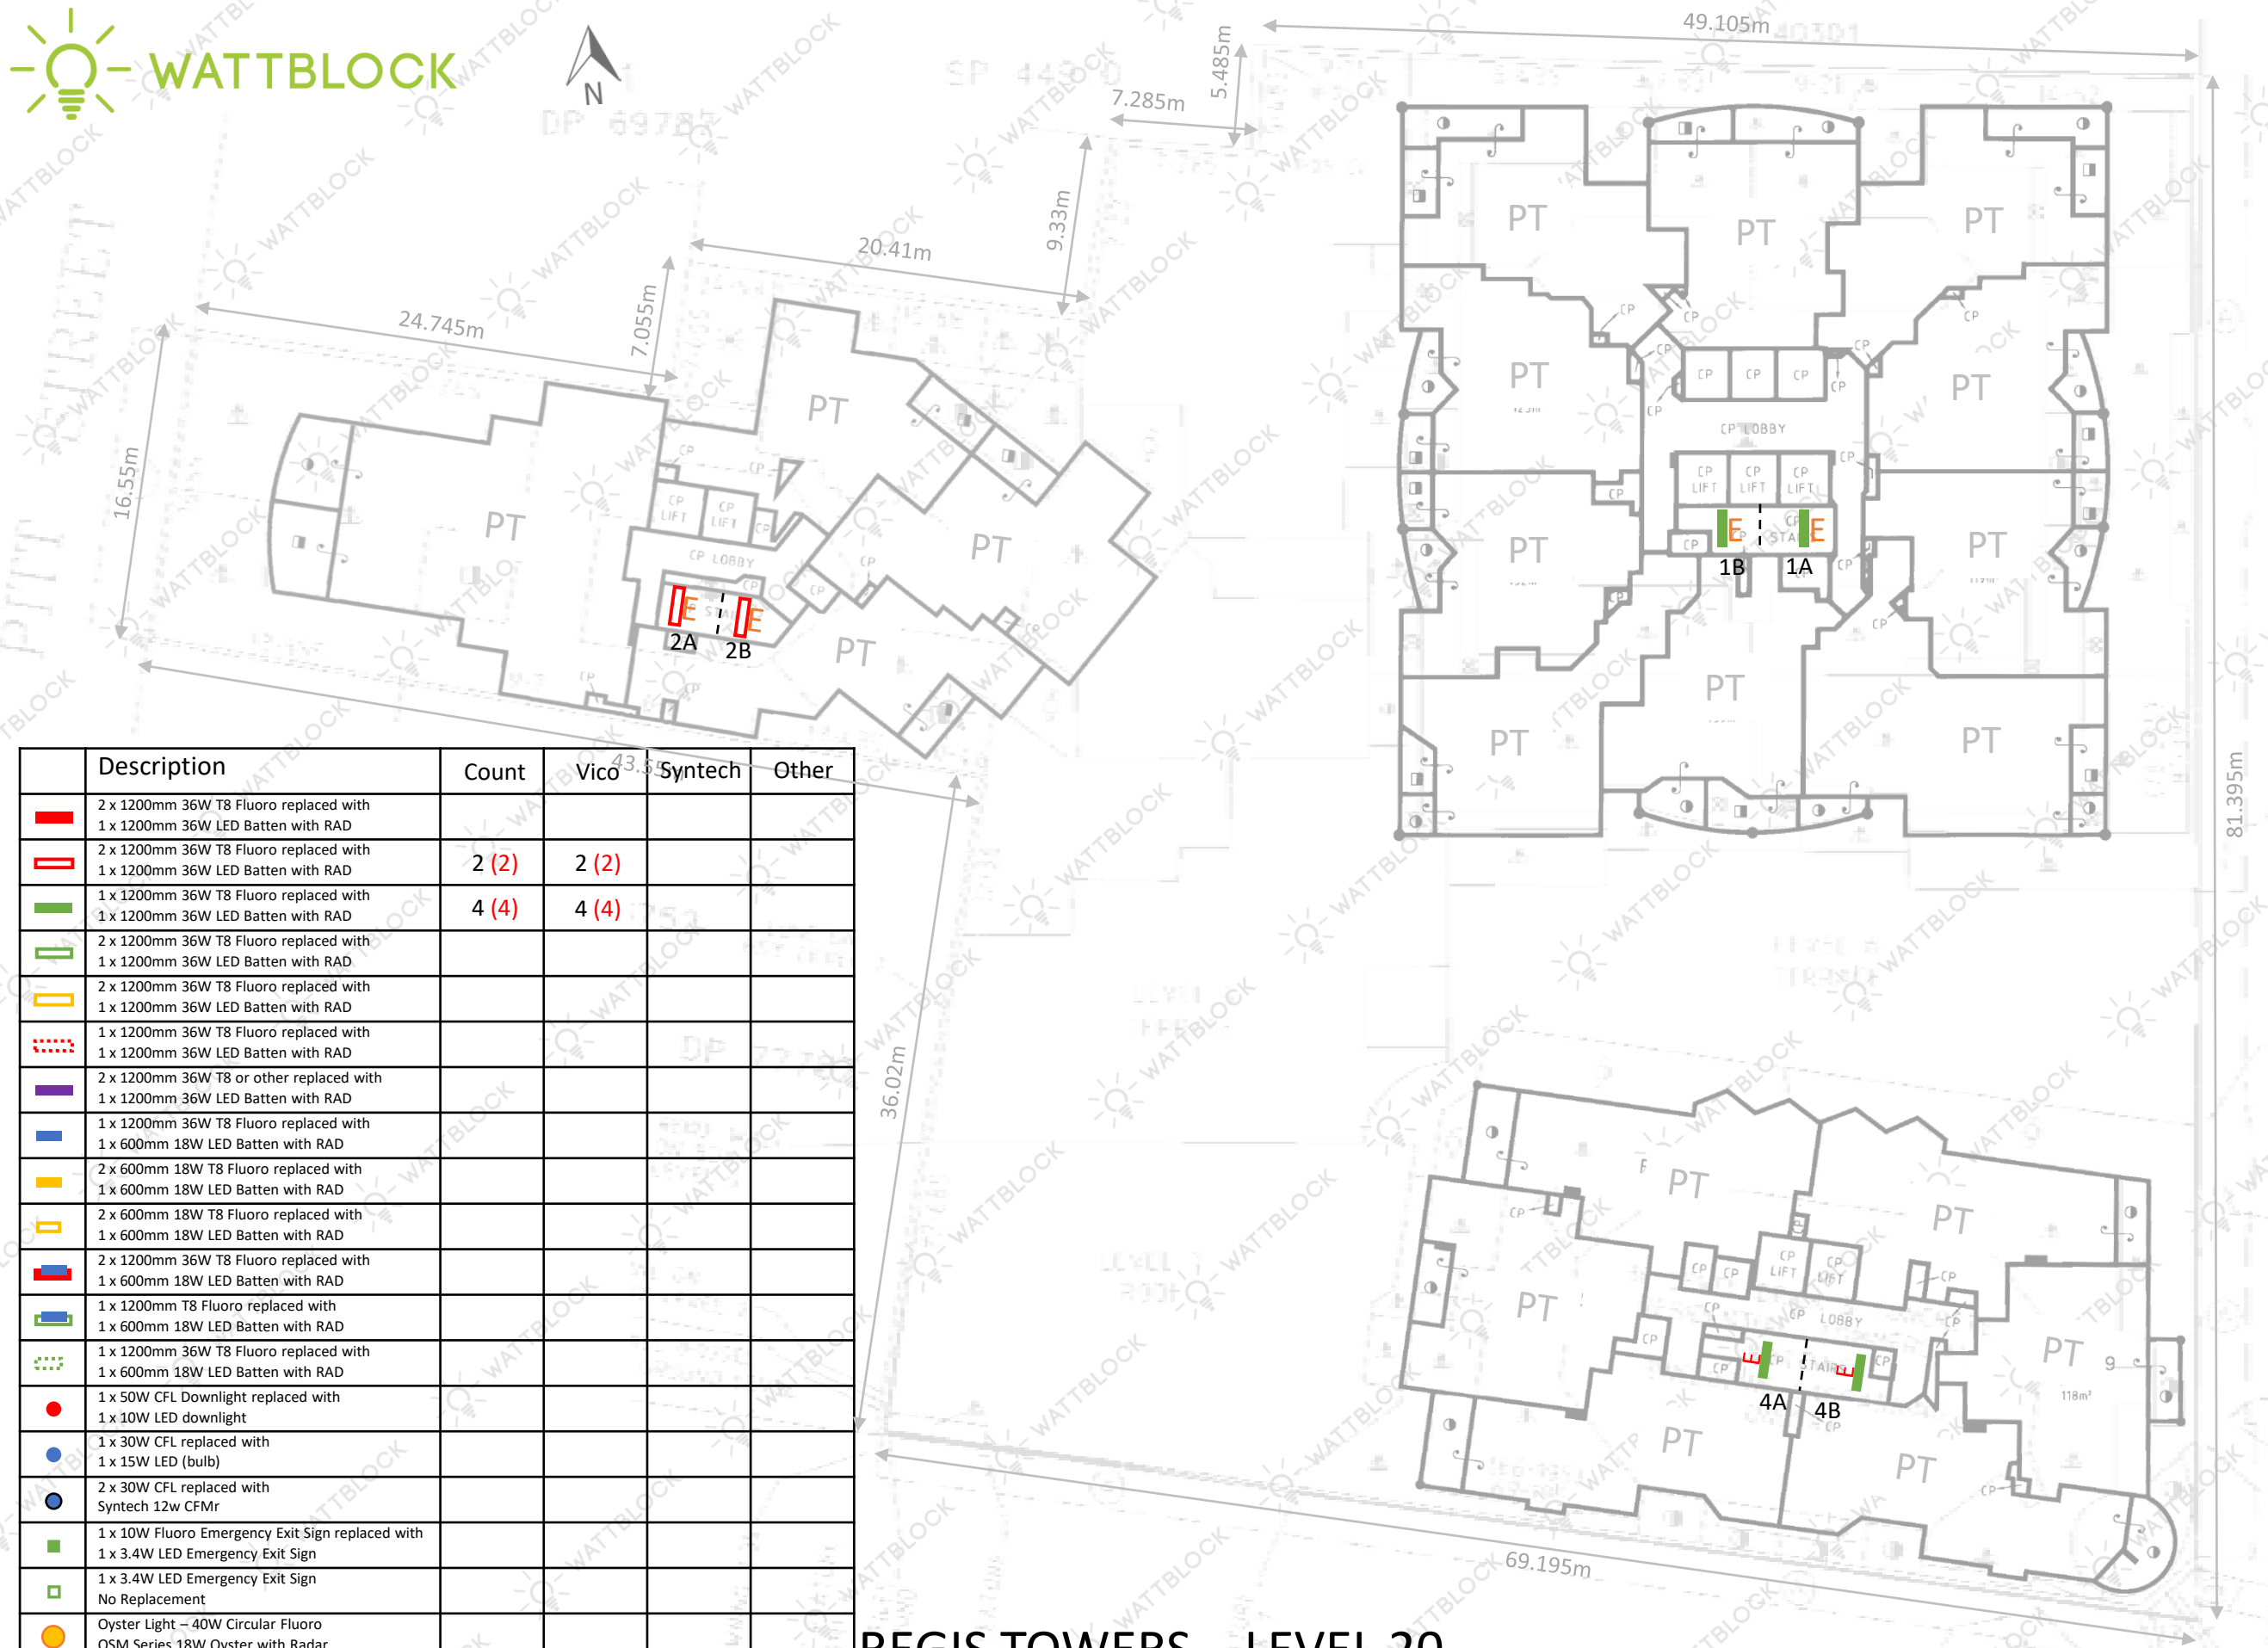

	Description	Count	Vico	Syntech	Other
	2 x 1200mm 36W T8 Fluoro replaced with 1 x 1200mm 36W LED Batten with RAD				
	2 x 1200mm 36W T8 Fluoro replaced with 1 x 1200mm 36W LED Batten with RAD	2 (2)	2 (2)		
	1 x 1200mm 36W T8 Fluoro replaced with 1 x 1200mm 36W LED Batten with RAD	4 (4)	4 (4)		
	2 x 1200mm 36W T8 Fluoro replaced with 1 x 1200mm 36W LED Batten with RAD				
	2 x 1200mm 36W T8 Fluoro replaced with 1 x 1200mm 36W LED Batten with RAD				
	1 x 1200mm 36W T8 Fluoro replaced with 1 x 1200mm 36W LED Batten with RAD				
	2 x 1200mm 36W T8 or other replaced with 1 x 1200mm 36W LED Batten with RAD				
	1 x 1200mm 36W T8 Fluoro replaced with 1 x 600mm 18W LED Batten with RAD				
	2 x 600mm 18W T8 Fluoro replaced with 1 x 600mm 18W LED Batten with RAD				
	2 x 600mm 18W T8 Fluoro replaced with 1 x 600mm 18W LED Batten with RAD				
	2 x 1200mm 36W T8 Fluoro replaced with 1 x 600mm 18W LED Batten with RAD				
	1 x 1200mm T8 Fluoro replaced with 1 x 600mm 18W LED Batten with RAD				
	1 x 1200mm 36W T8 Fluoro replaced with 1 x 600mm 18W LED Batten with RAD				
	1 x 50W CFL Downlight replaced with 1 x 10W LED downlight				
	1 x 30W CFL replaced with 1 x 15W LED (bulb)				
	2 x 30W CFL replaced with Syntech 12w CFMr				
	1 x 10W Fluoro Emergency Exit Sign replaced with 1 x 3.4W LED Emergency Exit Sign				
	1 x 3.4W LED Emergency Exit Sign No Replacement				
	Oyster Light – 40W Circular Fluoro OSM Series 18W Oyster with Radar				


REGIS TOWERS – LEVEL 20

Note: “E” in the map indicates Emergency-Backup power
“X” in the map indicates items to be removed

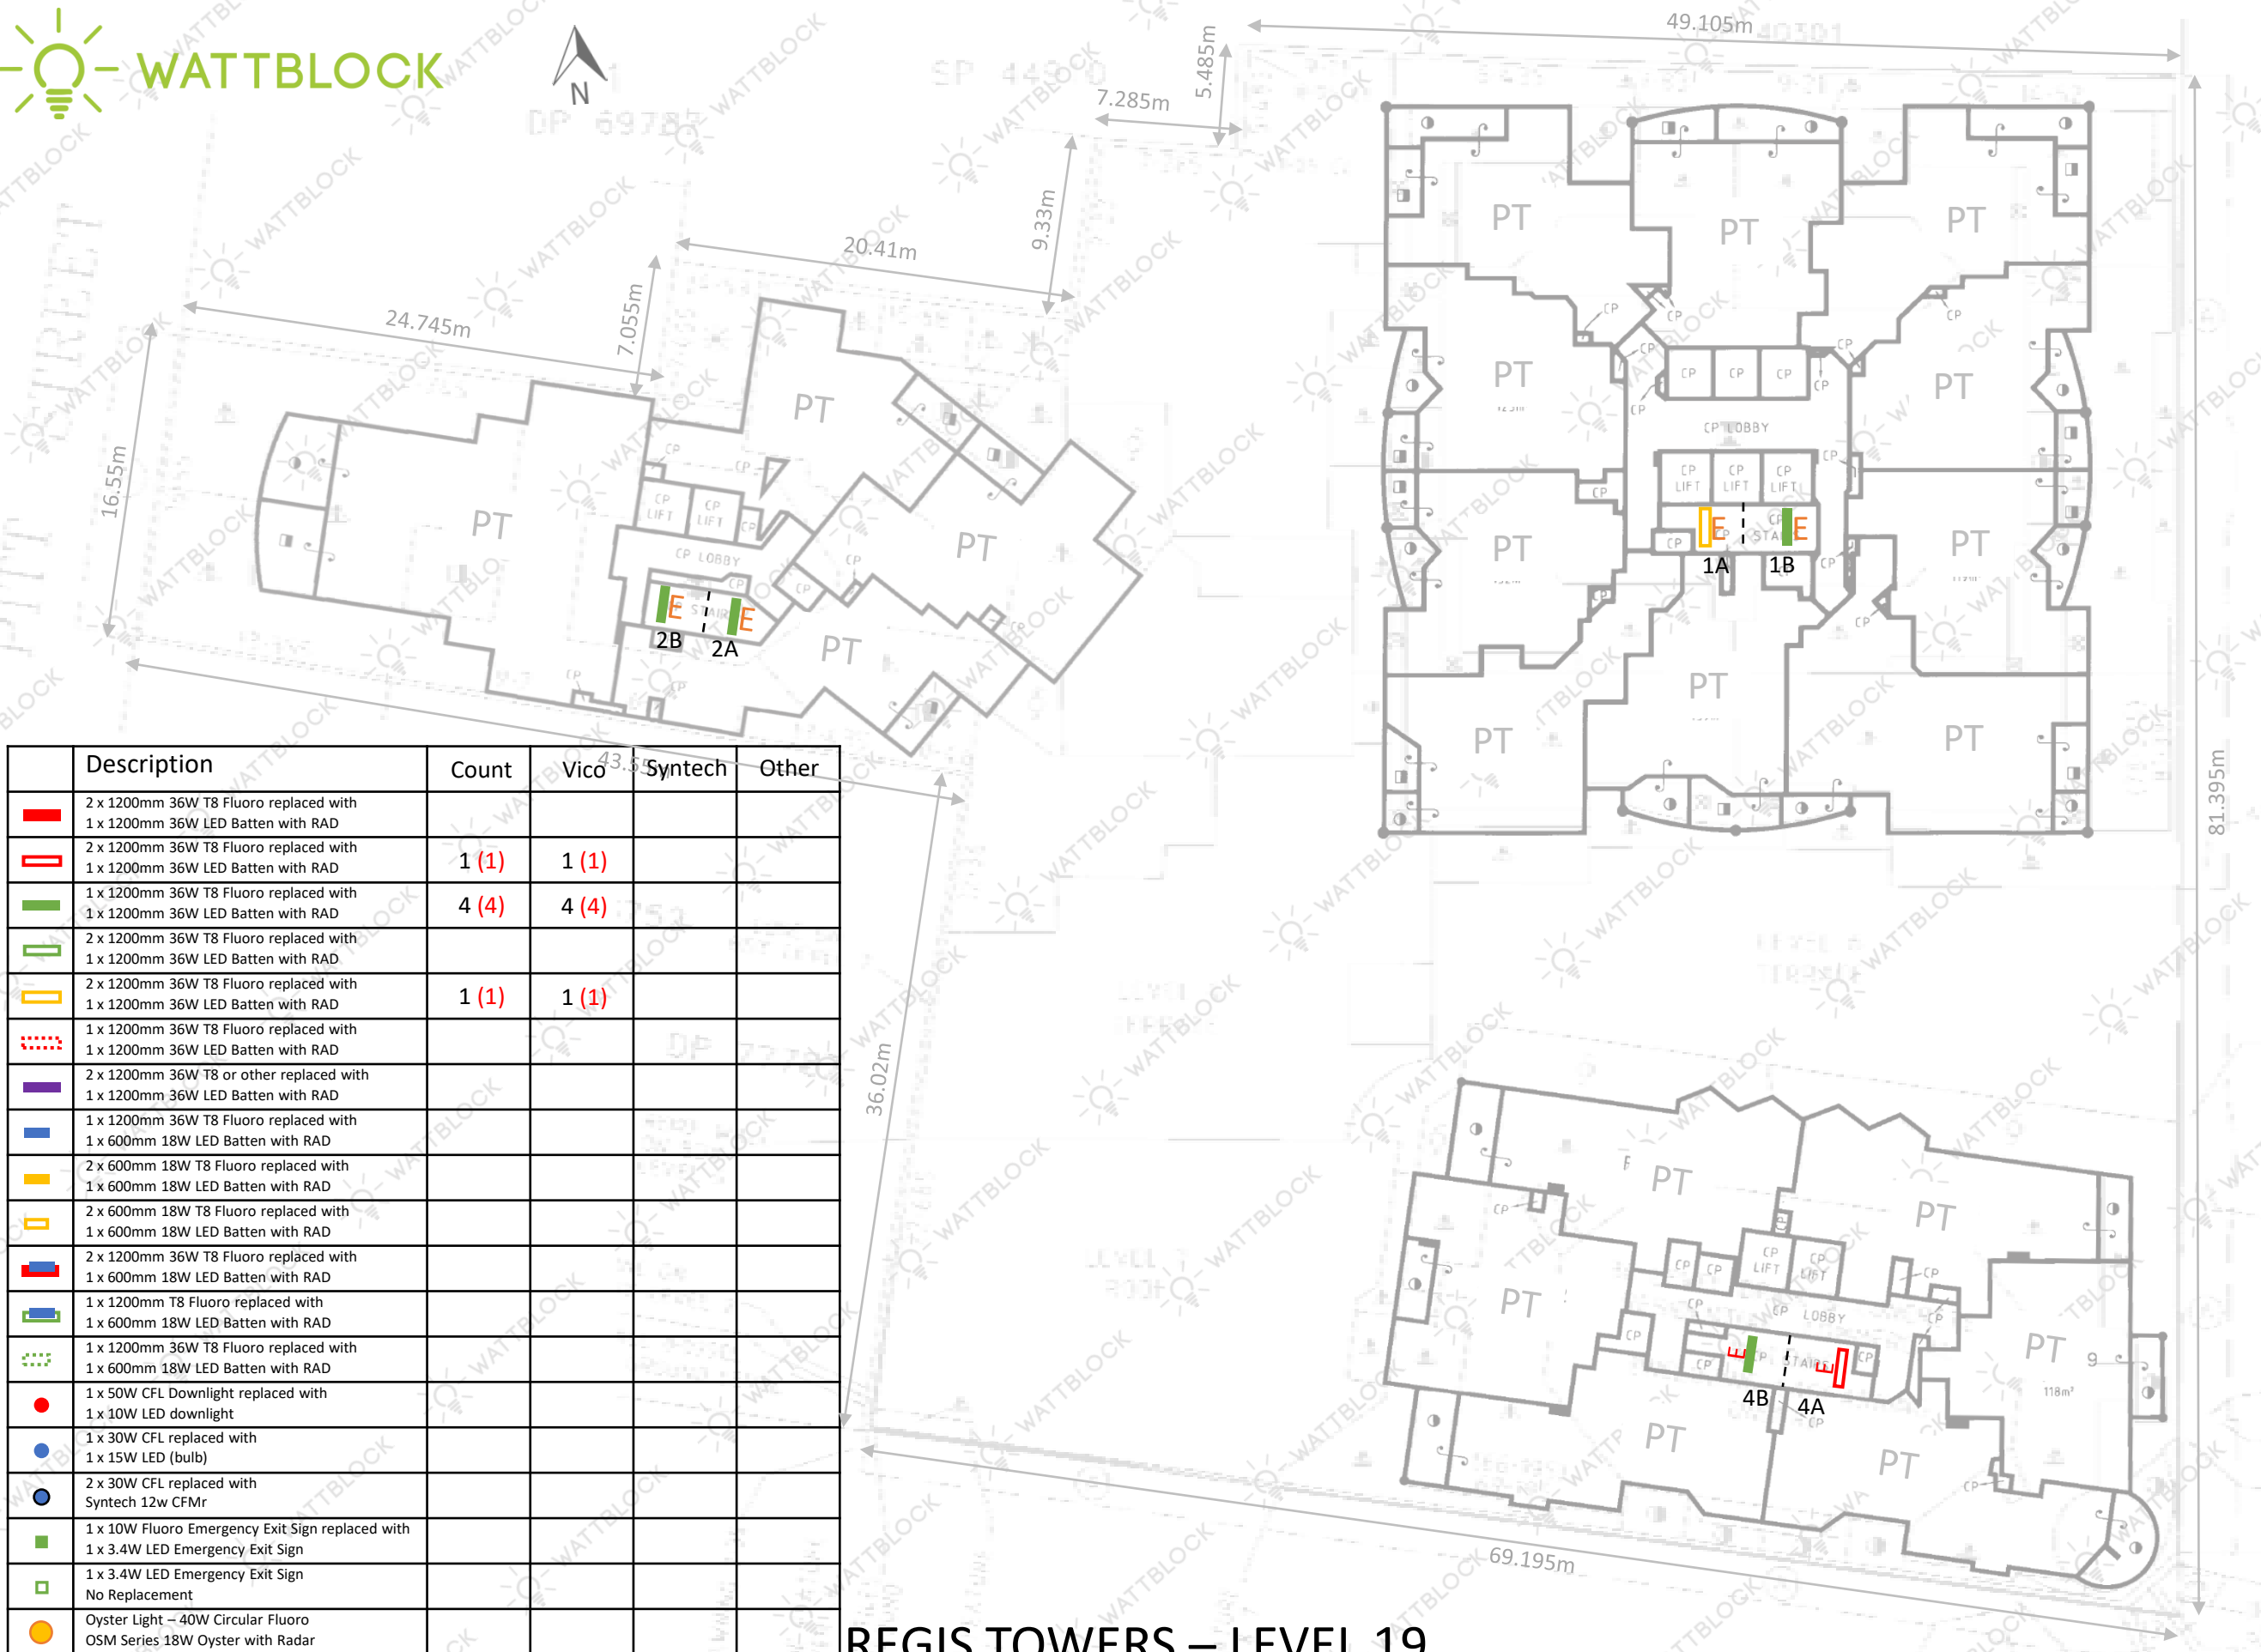

REGIS TOWERS – LEVEL 19


Note: "E" in the map indicates Emergency-Backup power
"X" in the map indicates items to be removed

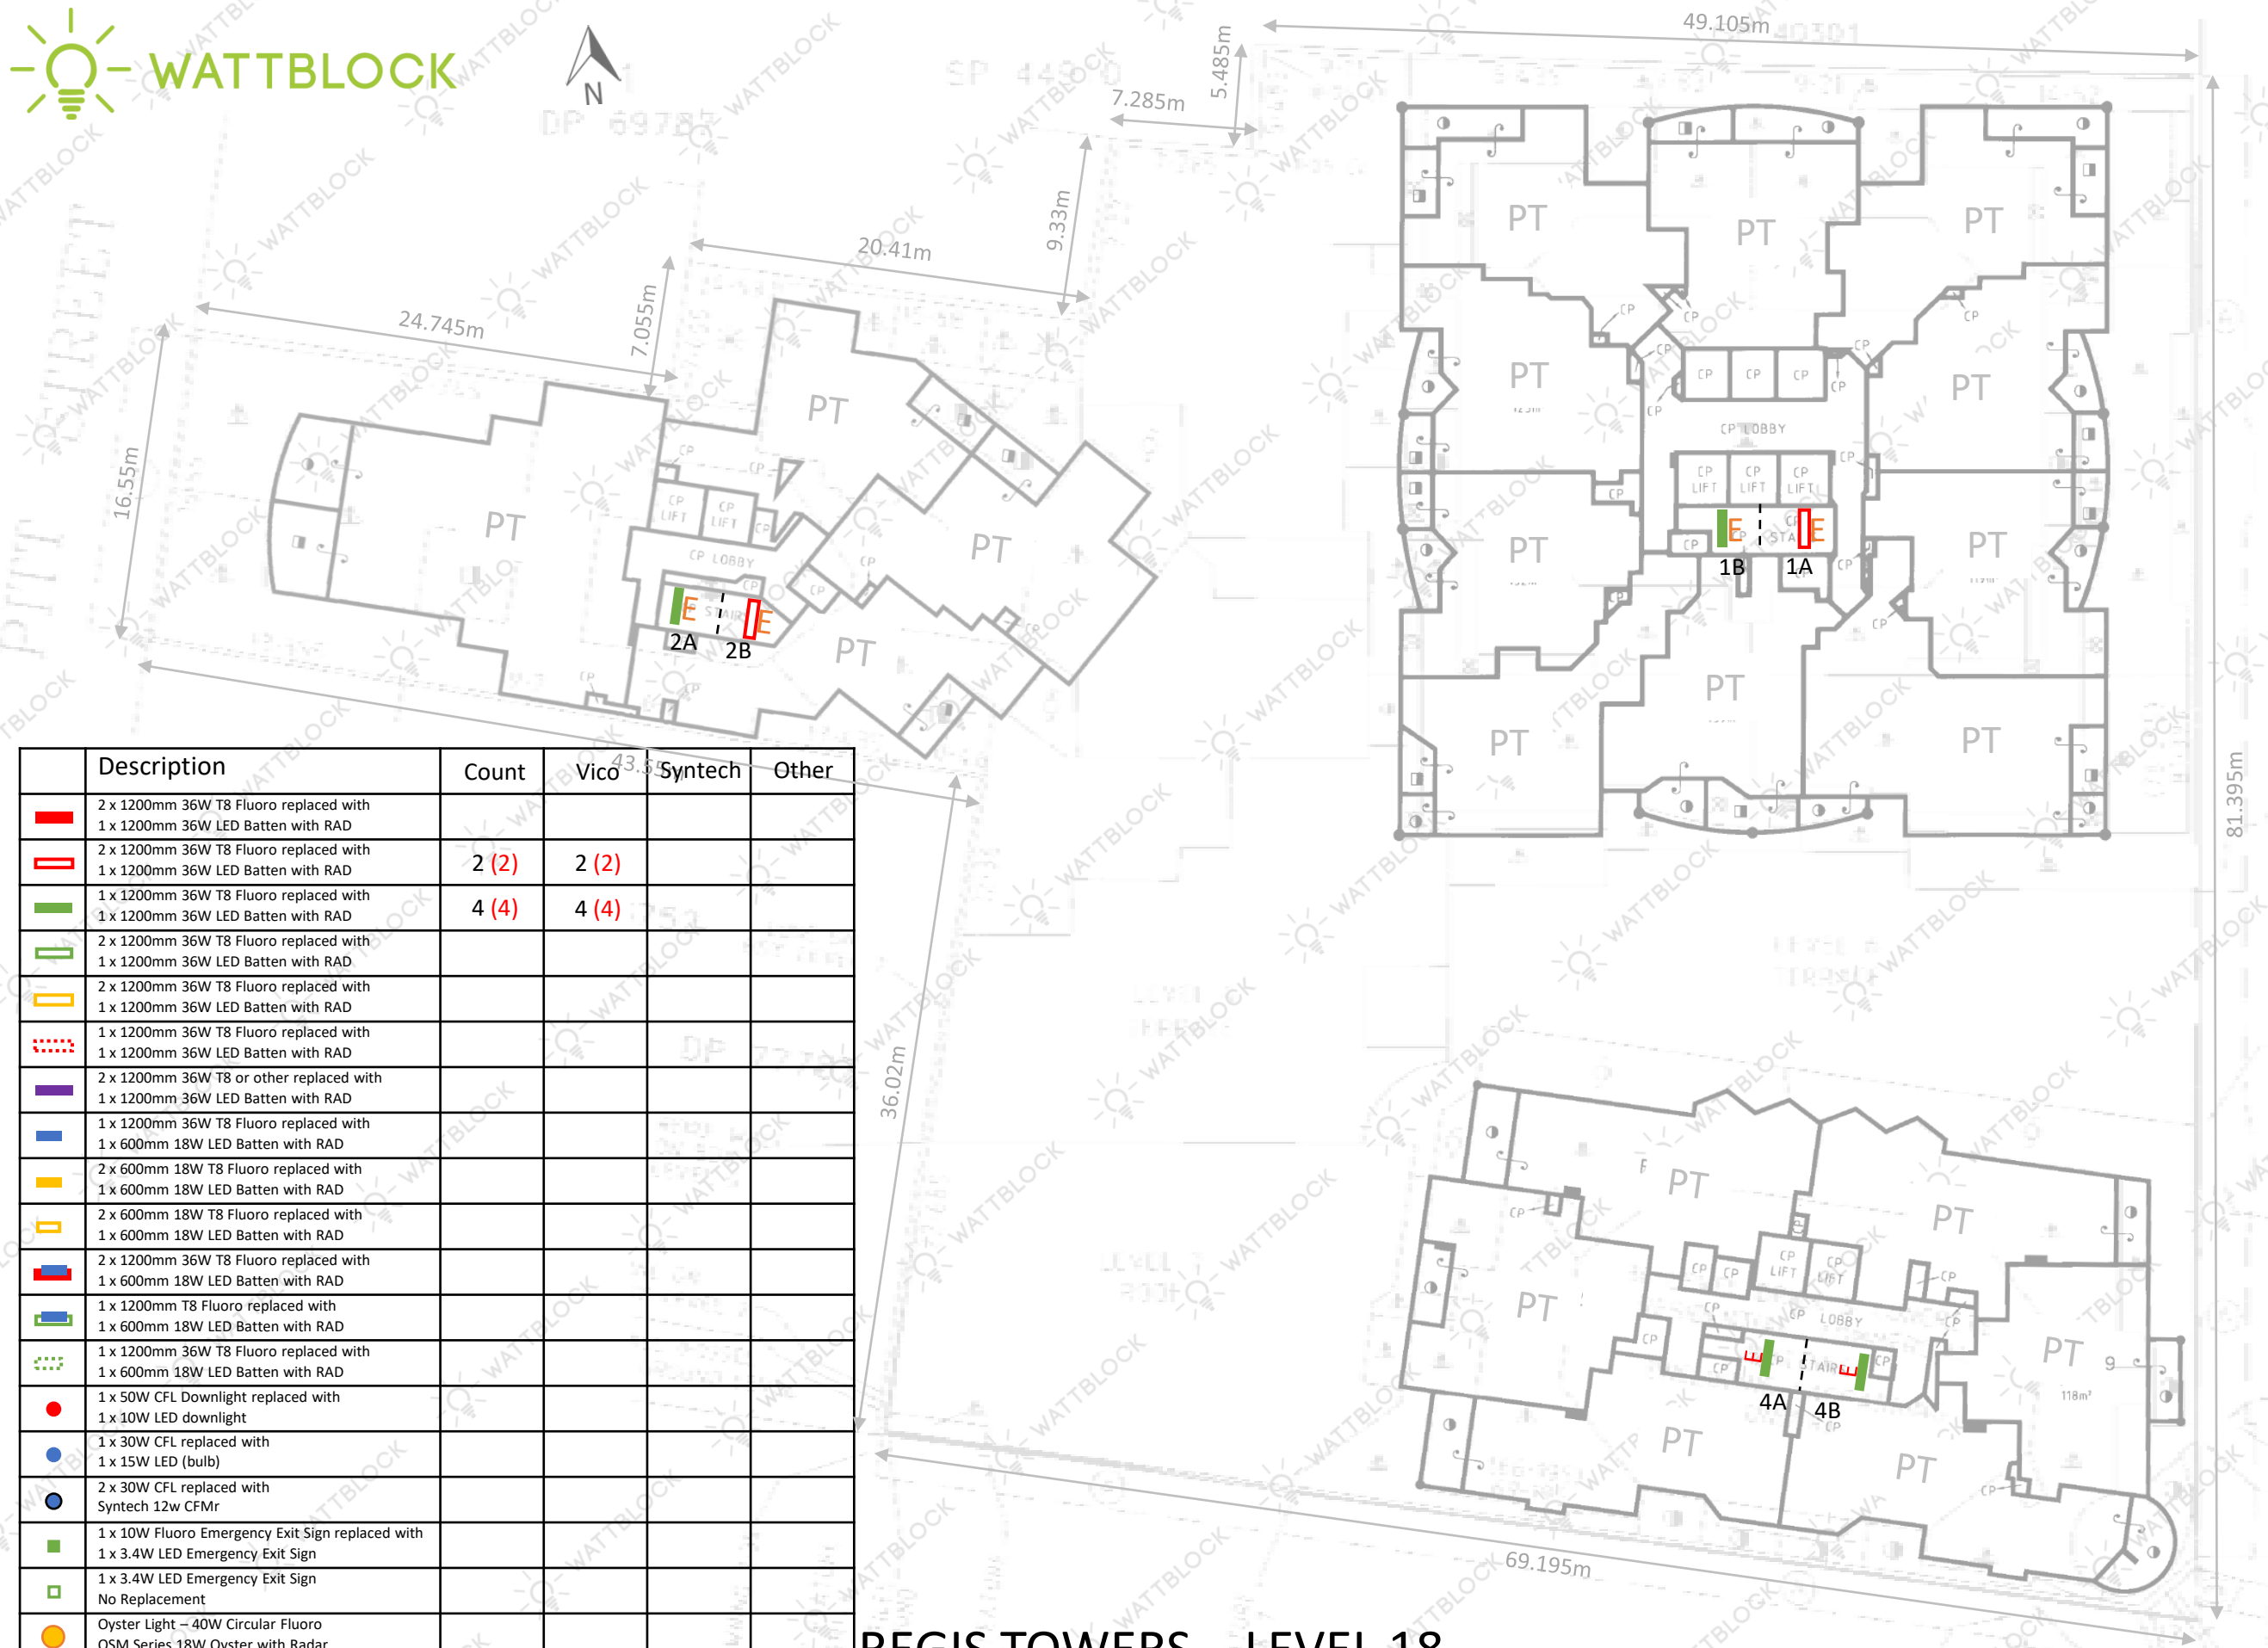

	Description	Count	Vico	Syntech	Other
	2 x 1200mm 36W T8 Fluoro replaced with 1 x 1200mm 36W LED Batten with RAD				
	2 x 1200mm 36W T8 Fluoro replaced with 1 x 1200mm 36W LED Batten with RAD	2 (2)	2 (2)		
	1 x 1200mm 36W T8 Fluoro replaced with 1 x 1200mm 36W LED Batten with RAD	4 (4)	4 (4)		
	2 x 1200mm 36W T8 Fluoro replaced with 1 x 1200mm 36W LED Batten with RAD				
	2 x 1200mm 36W T8 Fluoro replaced with 1 x 1200mm 36W LED Batten with RAD				
	1 x 1200mm 36W T8 Fluoro replaced with 1 x 1200mm 36W LED Batten with RAD				
	2 x 1200mm 36W T8 or other replaced with 1 x 1200mm 36W LED Batten with RAD				
	1 x 1200mm 36W T8 Fluoro replaced with 1 x 600mm 18W LED Batten with RAD				
	2 x 600mm 18W T8 Fluoro replaced with 1 x 600mm 18W LED Batten with RAD				
	2 x 600mm 18W T8 Fluoro replaced with 1 x 600mm 18W LED Batten with RAD				
	2 x 1200mm 36W T8 Fluoro replaced with 1 x 600mm 18W LED Batten with RAD				
	1 x 1200mm T8 Fluoro replaced with 1 x 600mm 18W LED Batten with RAD				
	1 x 1200mm 36W T8 Fluoro replaced with 1 x 600mm 18W LED Batten with RAD				
	1 x 50W CFL Downlight replaced with 1 x 10W LED downlight				
	1 x 30W CFL replaced with 1 x 15W LED (bulb)				
	2 x 30W CFL replaced with Syntech 12w CFMr				
	1 x 10W Fluoro Emergency Exit Sign replaced with 1 x 3.4W LED Emergency Exit Sign				
	1 x 3.4W LED Emergency Exit Sign No Replacement				
	Oyster Light – 40W Circular Fluoro OSM Series 18W Oyster with Radar				


REGIS TOWERS – LEVEL 18

Note: “E” in the map indicates Emergency-Backup power
“X” in the map indicates items to be removed

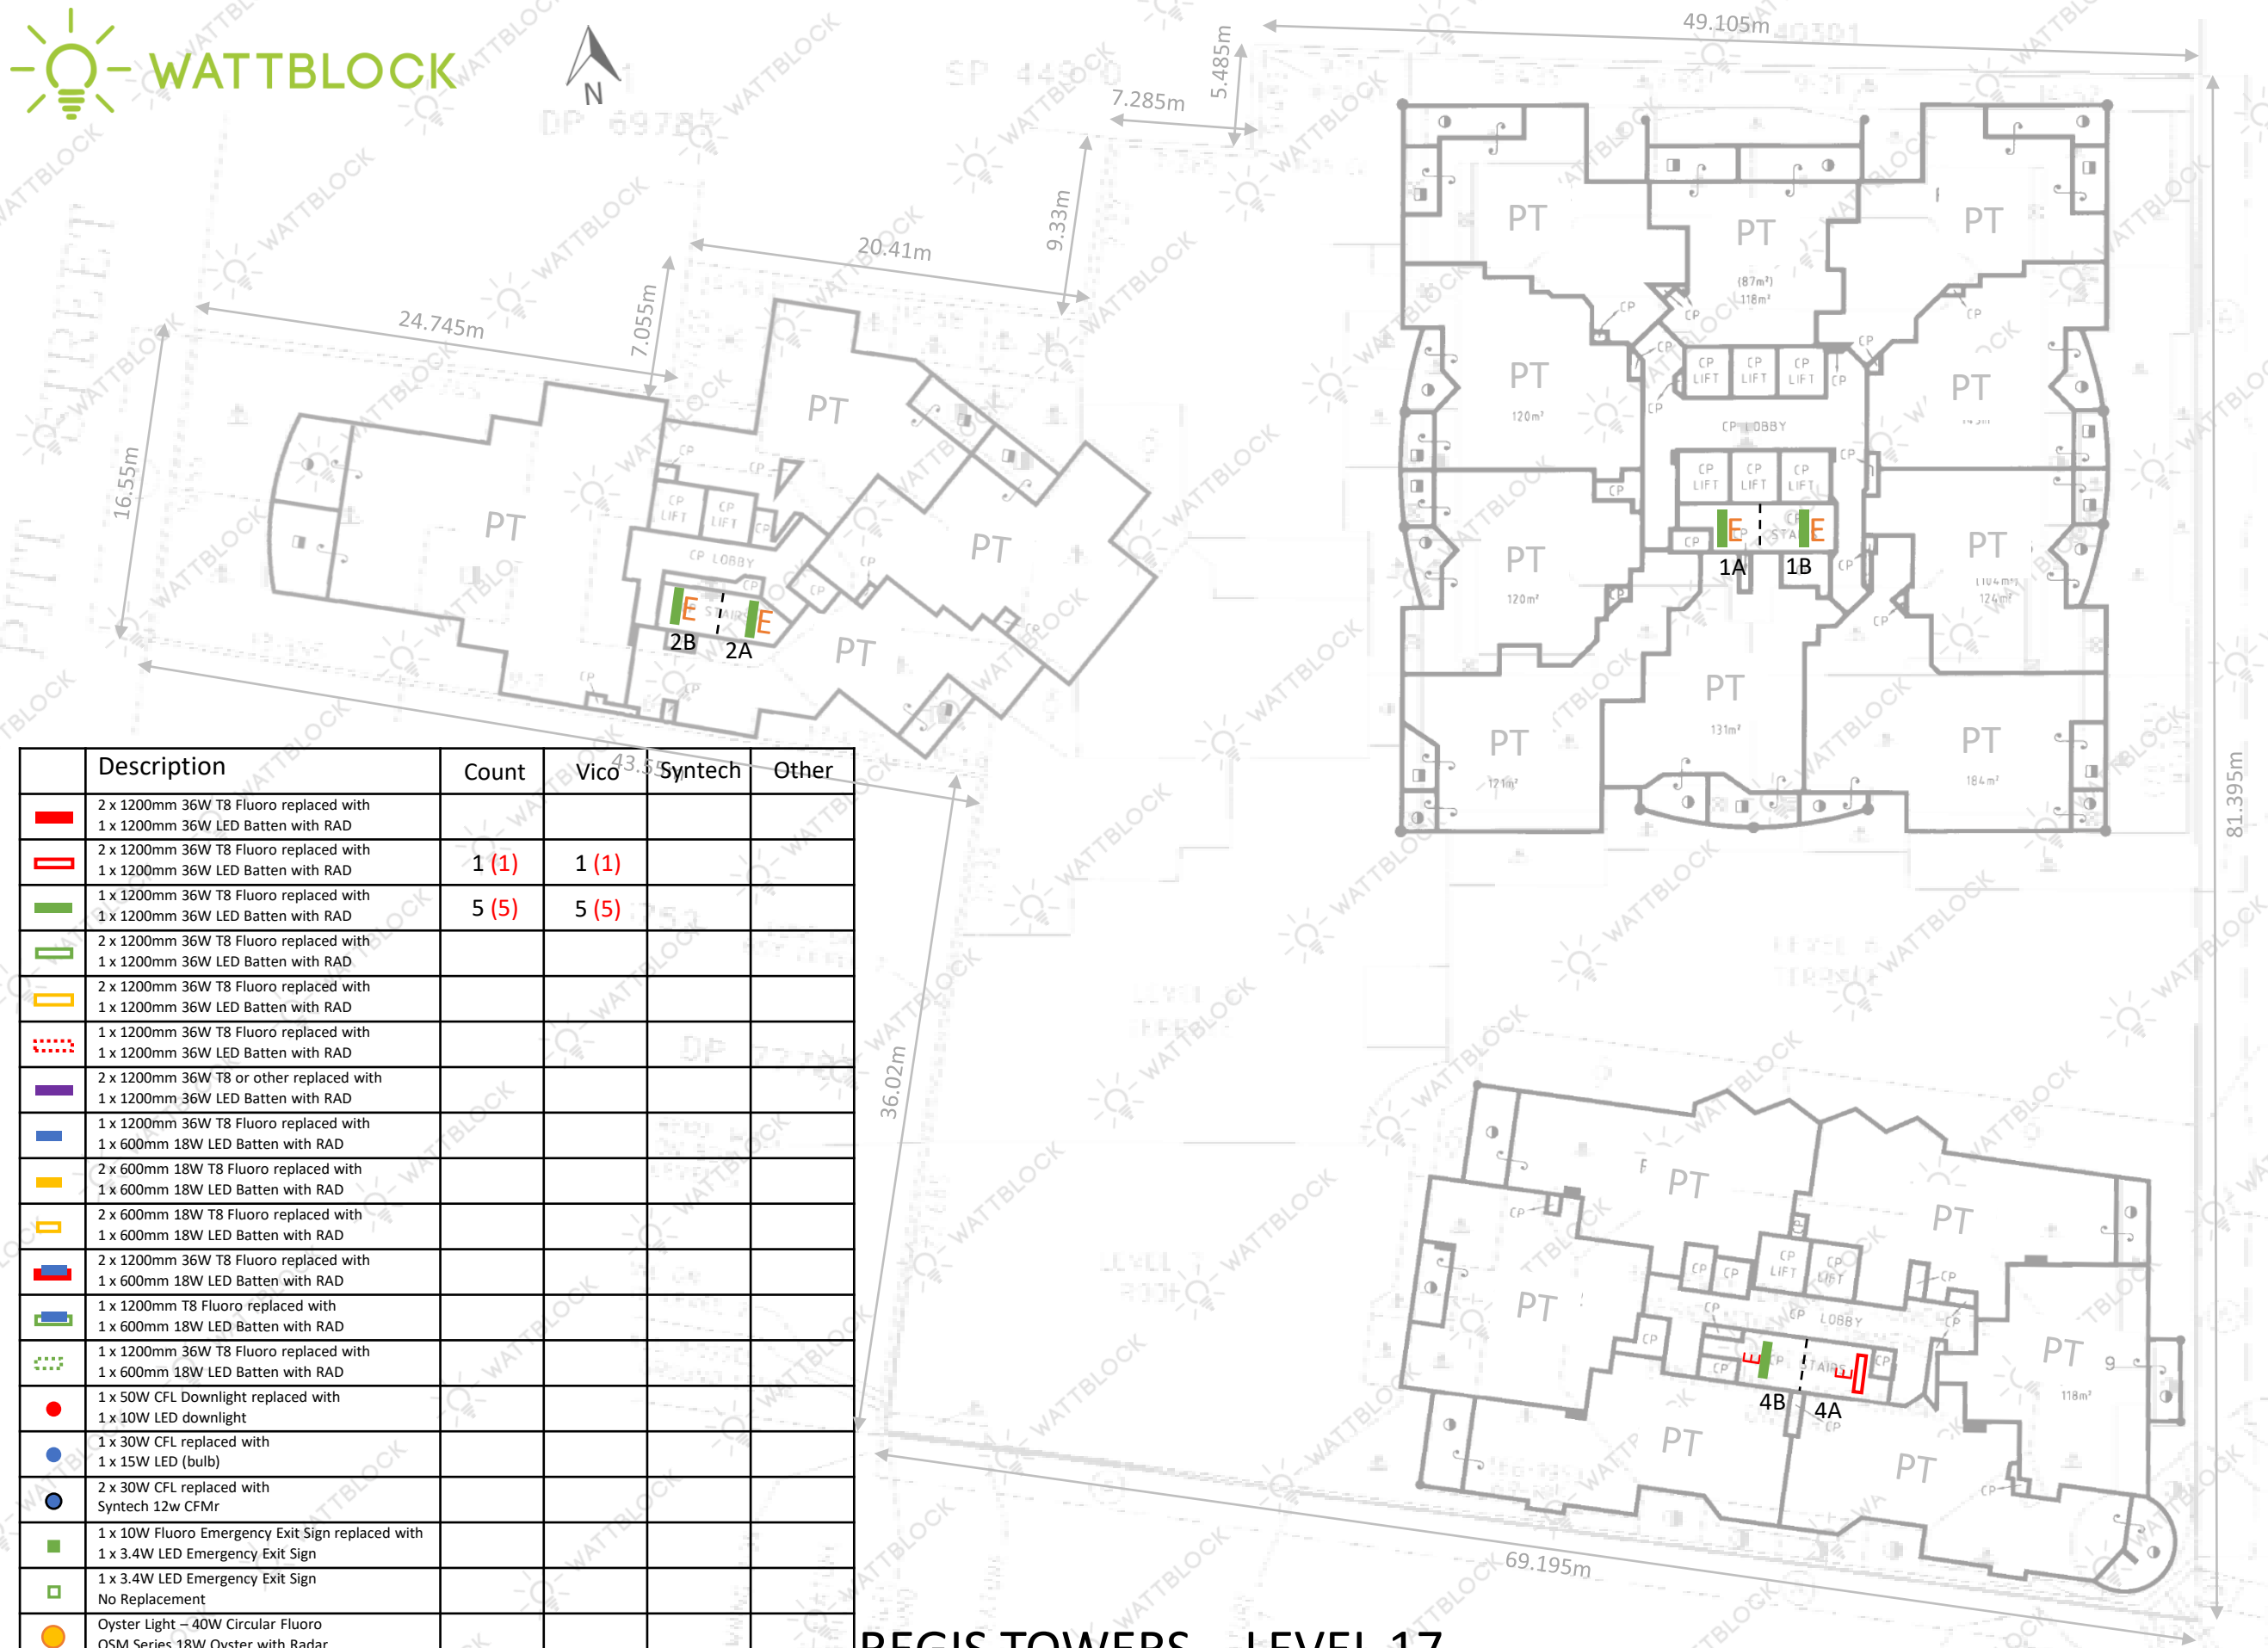

Note: "E" in the map indicates Emergency-Backup power
"X" in the map indicates items to be removed


REGIS TOWERS – LEVEL 17

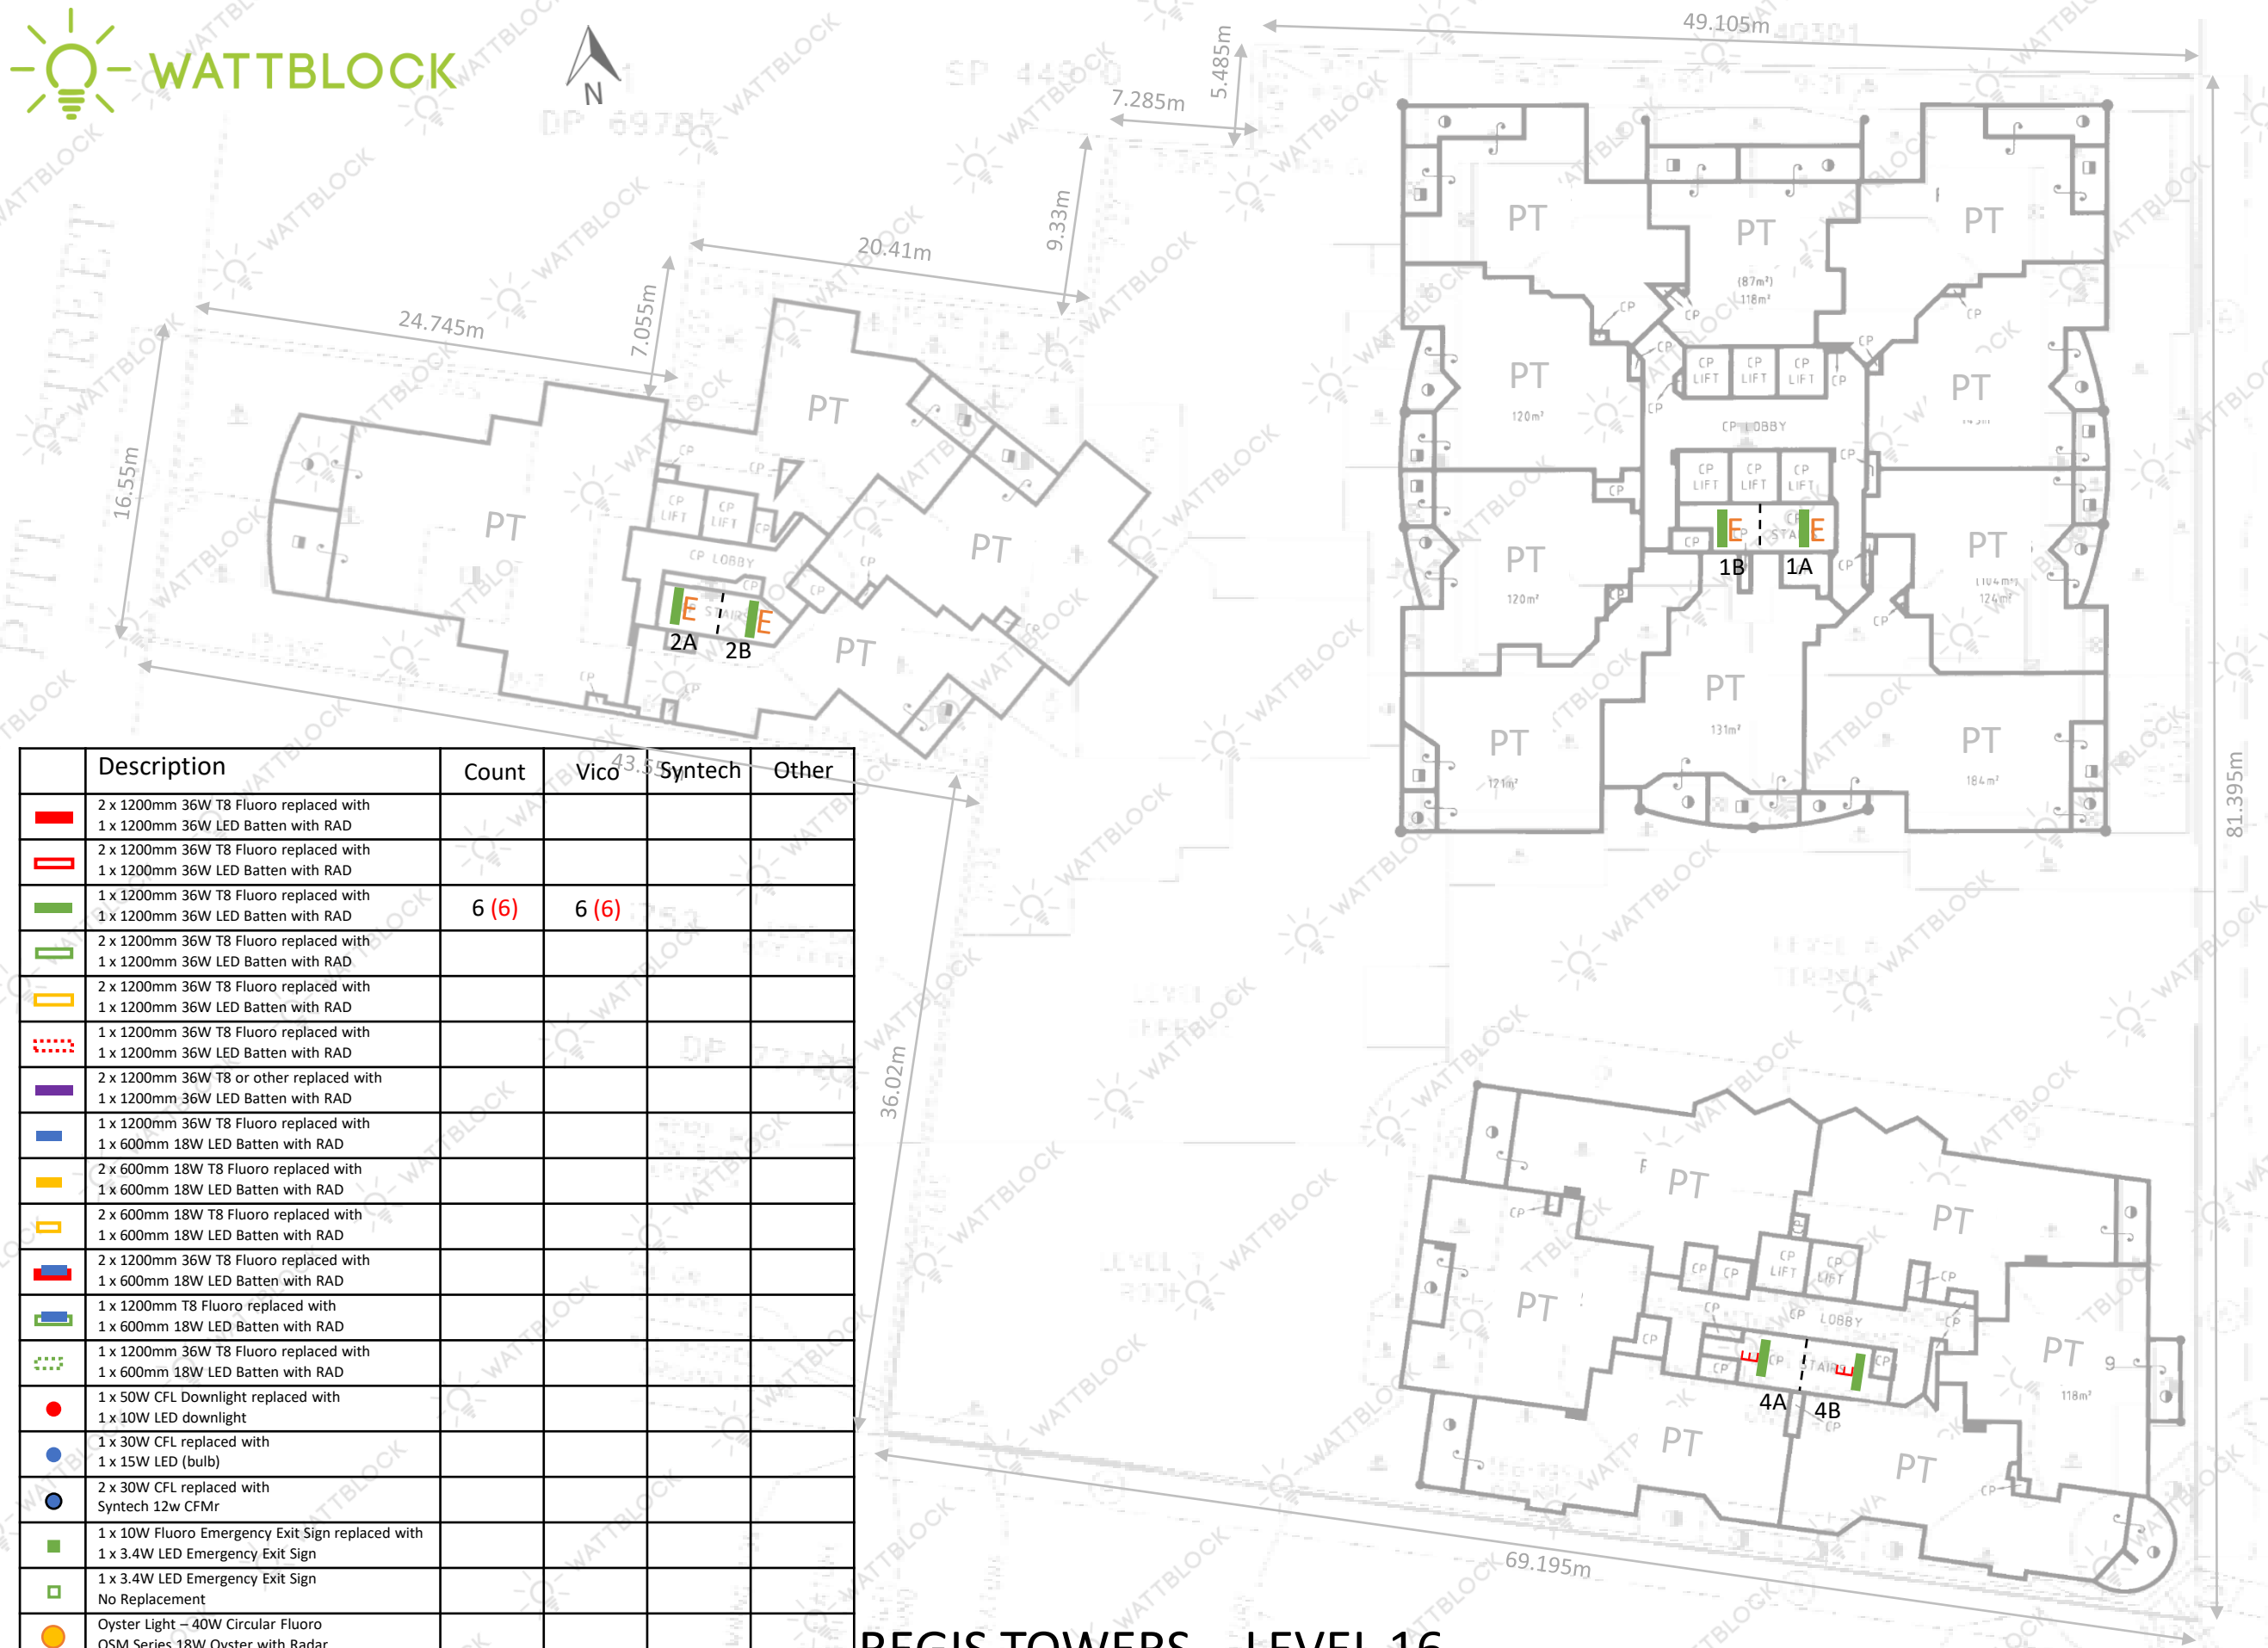

	Description	Count	Vico	Syntech	Other
	2 x 1200mm 36W T8 Fluoro replaced with 1 x 1200mm 36W LED Batten with RAD				
	2 x 1200mm 36W T8 Fluoro replaced with 1 x 1200mm 36W LED Batten with RAD				
	1 x 1200mm 36W T8 Fluoro replaced with 1 x 1200mm 36W LED Batten with RAD	6 (6)	6 (6)		
	2 x 1200mm 36W T8 Fluoro replaced with 1 x 1200mm 36W LED Batten with RAD				
	2 x 1200mm 36W T8 Fluoro replaced with 1 x 1200mm 36W LED Batten with RAD				
	1 x 1200mm 36W T8 Fluoro replaced with 1 x 1200mm 36W LED Batten with RAD				
	2 x 1200mm 36W T8 or other replaced with 1 x 1200mm 36W LED Batten with RAD				
	1 x 1200mm 36W T8 Fluoro replaced with 1 x 600mm 18W LED Batten with RAD				
	2 x 600mm 18W T8 Fluoro replaced with 1 x 600mm 18W LED Batten with RAD				
	2 x 600mm 18W T8 Fluoro replaced with 1 x 600mm 18W LED Batten with RAD				
	2 x 1200mm 36W T8 Fluoro replaced with 1 x 600mm 18W LED Batten with RAD				
	1 x 1200mm T8 Fluoro replaced with 1 x 600mm 18W LED Batten with RAD				
	1 x 1200mm 36W T8 Fluoro replaced with 1 x 600mm 18W LED Batten with RAD				
	1 x 50W CFL Downlight replaced with 1 x 10W LED downlight				
	1 x 30W CFL replaced with 1 x 15W LED (bulb)				
	2 x 30W CFL replaced with Syntech 12w CFMr				
	1 x 10W Fluoro Emergency Exit Sign replaced with 1 x 3.4W LED Emergency Exit Sign				
	1 x 3.4W LED Emergency Exit Sign No Replacement				
	Oyster Light – 40W Circular Fluoro OSM Series 18W Oyster with Radar				

REGIS TOWERS – LEVEL 16

Note: “E” in the map indicates Emergency-Backup power
“X” in the map indicates items to be removed

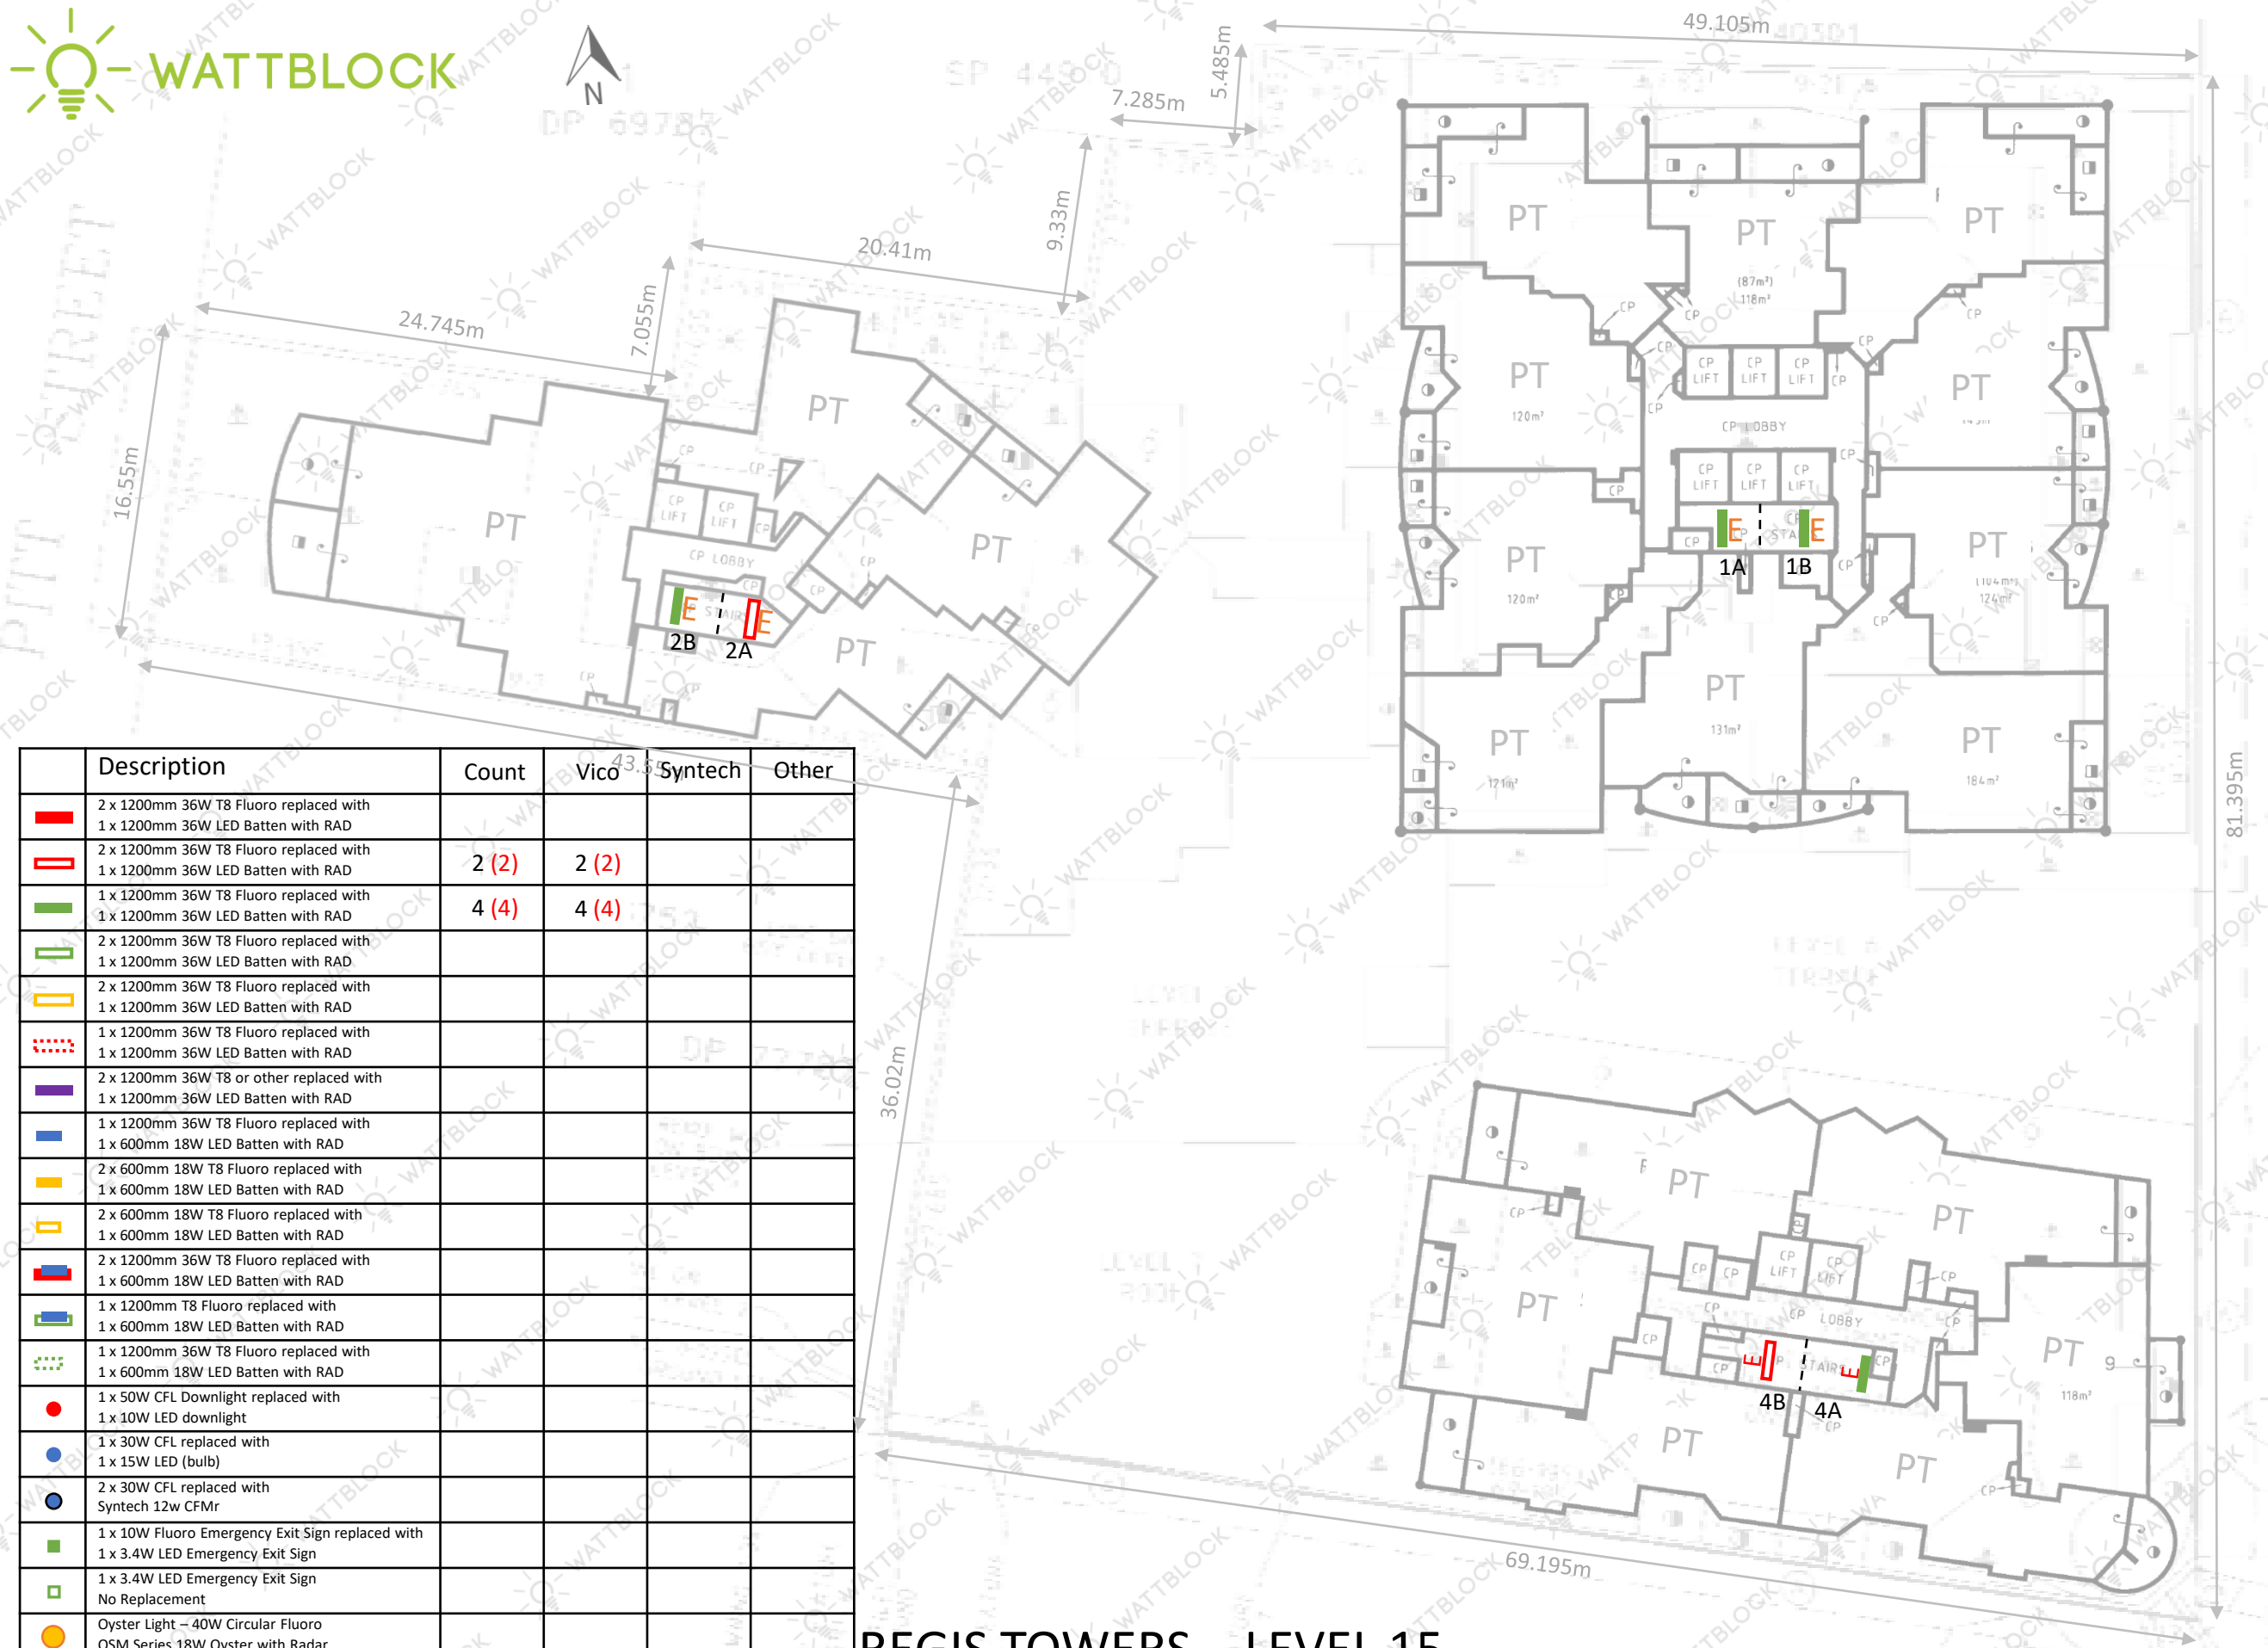


	Description	Count	Vico	Syntech	Other
	2 x 1200mm 36W T8 Fluoro replaced with 1 x 1200mm 36W LED Batten with RAD				
	2 x 1200mm 36W T8 Fluoro replaced with 1 x 1200mm 36W LED Batten with RAD	2 (2)	2 (2)		
	1 x 1200mm 36W T8 Fluoro replaced with 1 x 1200mm 36W LED Batten with RAD	4 (4)	4 (4)		
	2 x 1200mm 36W T8 Fluoro replaced with 1 x 1200mm 36W LED Batten with RAD				
	2 x 1200mm 36W T8 Fluoro replaced with 1 x 1200mm 36W LED Batten with RAD				
	1 x 1200mm 36W T8 Fluoro replaced with 1 x 1200mm 36W LED Batten with RAD				
	2 x 1200mm 36W T8 or other replaced with 1 x 1200mm 36W LED Batten with RAD				
	1 x 1200mm 36W T8 Fluoro replaced with 1 x 600mm 18W LED Batten with RAD				
	2 x 600mm 18W T8 Fluoro replaced with 1 x 600mm 18W LED Batten with RAD				
	2 x 600mm 18W T8 Fluoro replaced with 1 x 600mm 18W LED Batten with RAD				
	2 x 1200mm 36W T8 Fluoro replaced with 1 x 600mm 18W LED Batten with RAD				
	1 x 1200mm T8 Fluoro replaced with 1 x 600mm 18W LED Batten with RAD				
	1 x 1200mm 36W T8 Fluoro replaced with 1 x 600mm 18W LED Batten with RAD				
	1 x 50W CFL Downlight replaced with 1 x 10W LED downlight				
	1 x 30W CFL replaced with 1 x 15W LED (bulb)				
	2 x 30W CFL replaced with Syntech 12w CFMr				
	1 x 10W Fluoro Emergency Exit Sign replaced with 1 x 3.4W LED Emergency Exit Sign				
	1 x 3.4W LED Emergency Exit Sign No Replacement				
	Oyster Light – 40W Circular Fluoro OSM Series 18W Oyster with Radar				

REGIS TOWERS – LEVEL 15

Note: “E” in the map indicates Emergency-Backup power
“X” in the map indicates items to be removed



	Description	Count	Vico ^{43.5}	Syntech	Other
	2 x 1200mm 36W T8 Fluoro replaced with 1 x 1200mm 36W LED Batten with RAD	1 (1)	1 (1)		
	2 x 1200mm 36W T8 Fluoro replaced with 1 x 1200mm 36W LED Batten with RAD	1 (1)	1 (1)		
	1 x 1200mm 36W T8 Fluoro replaced with 1 x 1200mm 36W LED Batten with RAD	3 (3)	3 (3)		
	2 x 1200mm 36W T8 Fluoro replaced with 1 x 1200mm 36W LED Batten with RAD				
	2 x 1200mm 36W T8 Fluoro replaced with 1 x 1200mm 36W LED Batten with RAD	1 (1)	1 (1)		
	1 x 1200mm 36W T8 Fluoro replaced with 1 x 1200mm 36W LED Batten with RAD				
	2 x 1200mm 36W T8 or other replaced with 1 x 1200mm 36W LED Batten with RAD				
	1 x 1200mm 36W T8 Fluoro replaced with 1 x 600mm 18W LED Batten with RAD				
	2 x 600mm 18W T8 Fluoro replaced with 1 x 600mm 18W LED Batten with RAD				
	2 x 600mm 18W T8 Fluoro replaced with 1 x 600mm 18W LED Batten with RAD				
	2 x 1200mm 36W T8 Fluoro replaced with 1 x 600mm 18W LED Batten with RAD				
	1 x 1200mm T8 Fluoro replaced with 1 x 600mm 18W LED Batten with RAD				
	1 x 1200mm 36W T8 Fluoro replaced with 1 x 600mm 18W LED Batten with RAD				
	1 x 50W CFL Downlight replaced with 1 x 10W LED downlight				
	1 x 30W CFL replaced with 1 x 15W LED (bulb)				
	2 x 30W CFL replaced with Syntech 12w CFMr				
	1 x 10W Fluoro Emergency Exit Sign replaced with 1 x 3.4W LED Emergency Exit Sign				
	1 x 3.4W LED Emergency Exit Sign No Replacement				
	Oyster Light – 40W Circular Fluoro OSM Series 18W Oyster with Radar				

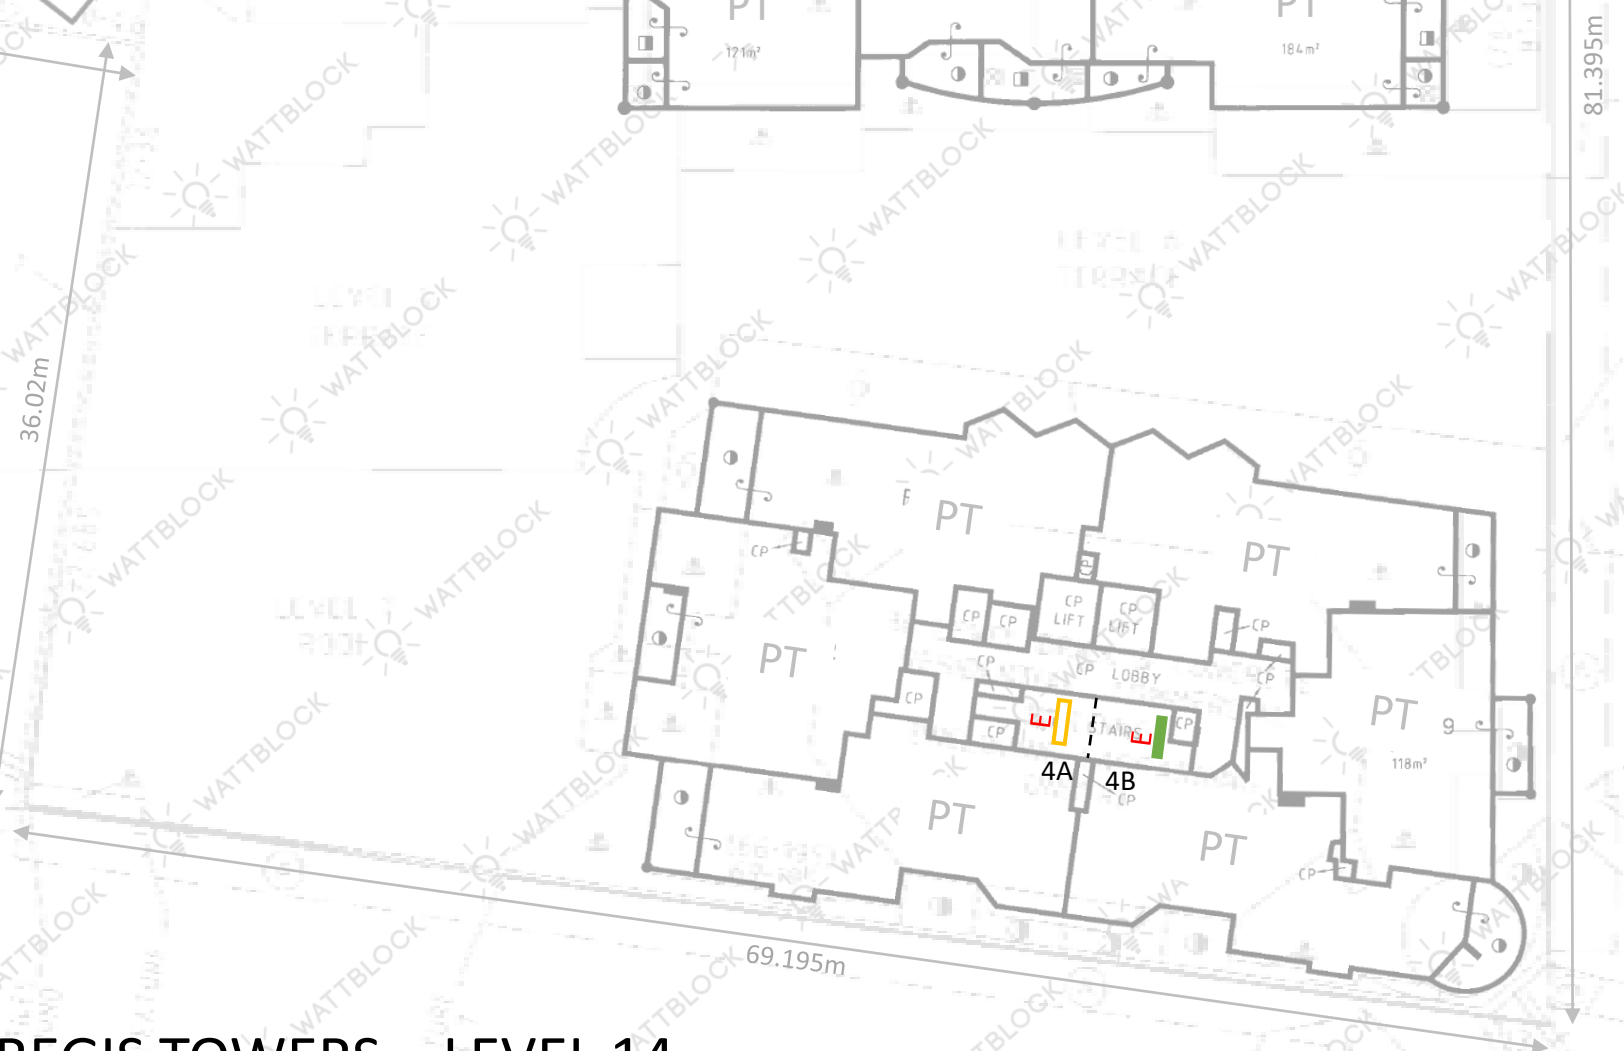


REGIS TOWERS – LEVEL 14

Note: "E" in the map indicates Emergency-Backup power
"X" in the map indicates items to be removed




	Description	Count	Vico ^{43.5}	Syntech	Other
	2 x 1200mm 36W T8 Fluoro replaced with 1 x 1200mm 36W LED Batten with RAD	2 (2)	2 (2)		
	2 x 1200mm 36W T8 Fluoro replaced with 1 x 1200mm 36W LED Batten with RAD	3 (3)	3 (3)		
	1 x 1200mm 36W T8 Fluoro replaced with 1 x 1200mm 36W LED Batten with RAD	2 (2)	2 (2)		
	2 x 1200mm 36W T8 Fluoro replaced with 1 x 1200mm 36W LED Batten with RAD				
	2 x 1200mm 36W T8 Fluoro replaced with 1 x 1200mm 36W LED Batten with RAD				
	1 x 1200mm 36W T8 Fluoro replaced with 1 x 1200mm 36W LED Batten with RAD				
	2 x 1200mm 36W T8 or other replaced with 1 x 1200mm 36W LED Batten with RAD				
	1 x 1200mm 36W T8 Fluoro replaced with 1 x 600mm 18W LED Batten with RAD				
	2 x 600mm 18W T8 Fluoro replaced with 1 x 600mm 18W LED Batten with RAD				
	2 x 600mm 18W T8 Fluoro replaced with 1 x 600mm 18W LED Batten with RAD				
	2 x 1200mm 36W T8 Fluoro replaced with 1 x 600mm 18W LED Batten with RAD	1	1		
	1 x 1200mm T8 Fluoro replaced with 1 x 600mm 18W LED Batten with RAD				
	1 x 1200mm 36W T8 Fluoro replaced with 1 x 600mm 18W LED Batten with RAD				
	1 x 50W CFL Downlight replaced with 1 x 10W LED downlight				
	1 x 30W CFL replaced with 1 x 15W LED (bulb)				
	2 x 30W CFL replaced with Syntech 12w CFMr				
	1 x 10W Fluoro Emergency Exit Sign replaced with 1 x 3.4W LED Emergency Exit Sign				
	1 x 3.4W LED Emergency Exit Sign No Replacement				
	Oyster Light – 40W Circular Fluoro OSM Series 18W Oyster with Radar				

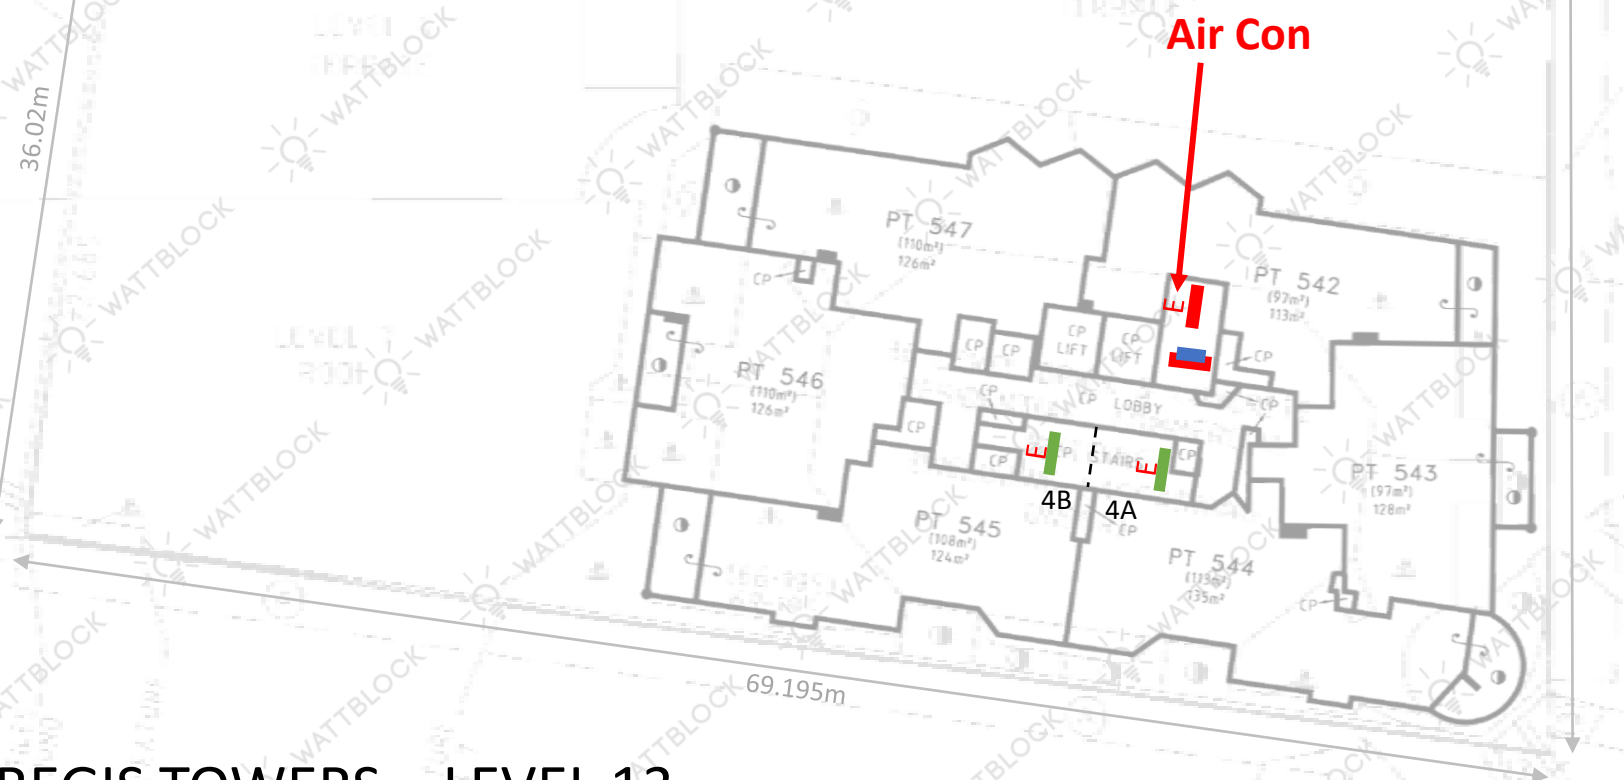

REGIS TOWERS – LEVEL 13


Note: "E" in the map indicates Emergency-Backup power
"X" in the map indicates items to be removed

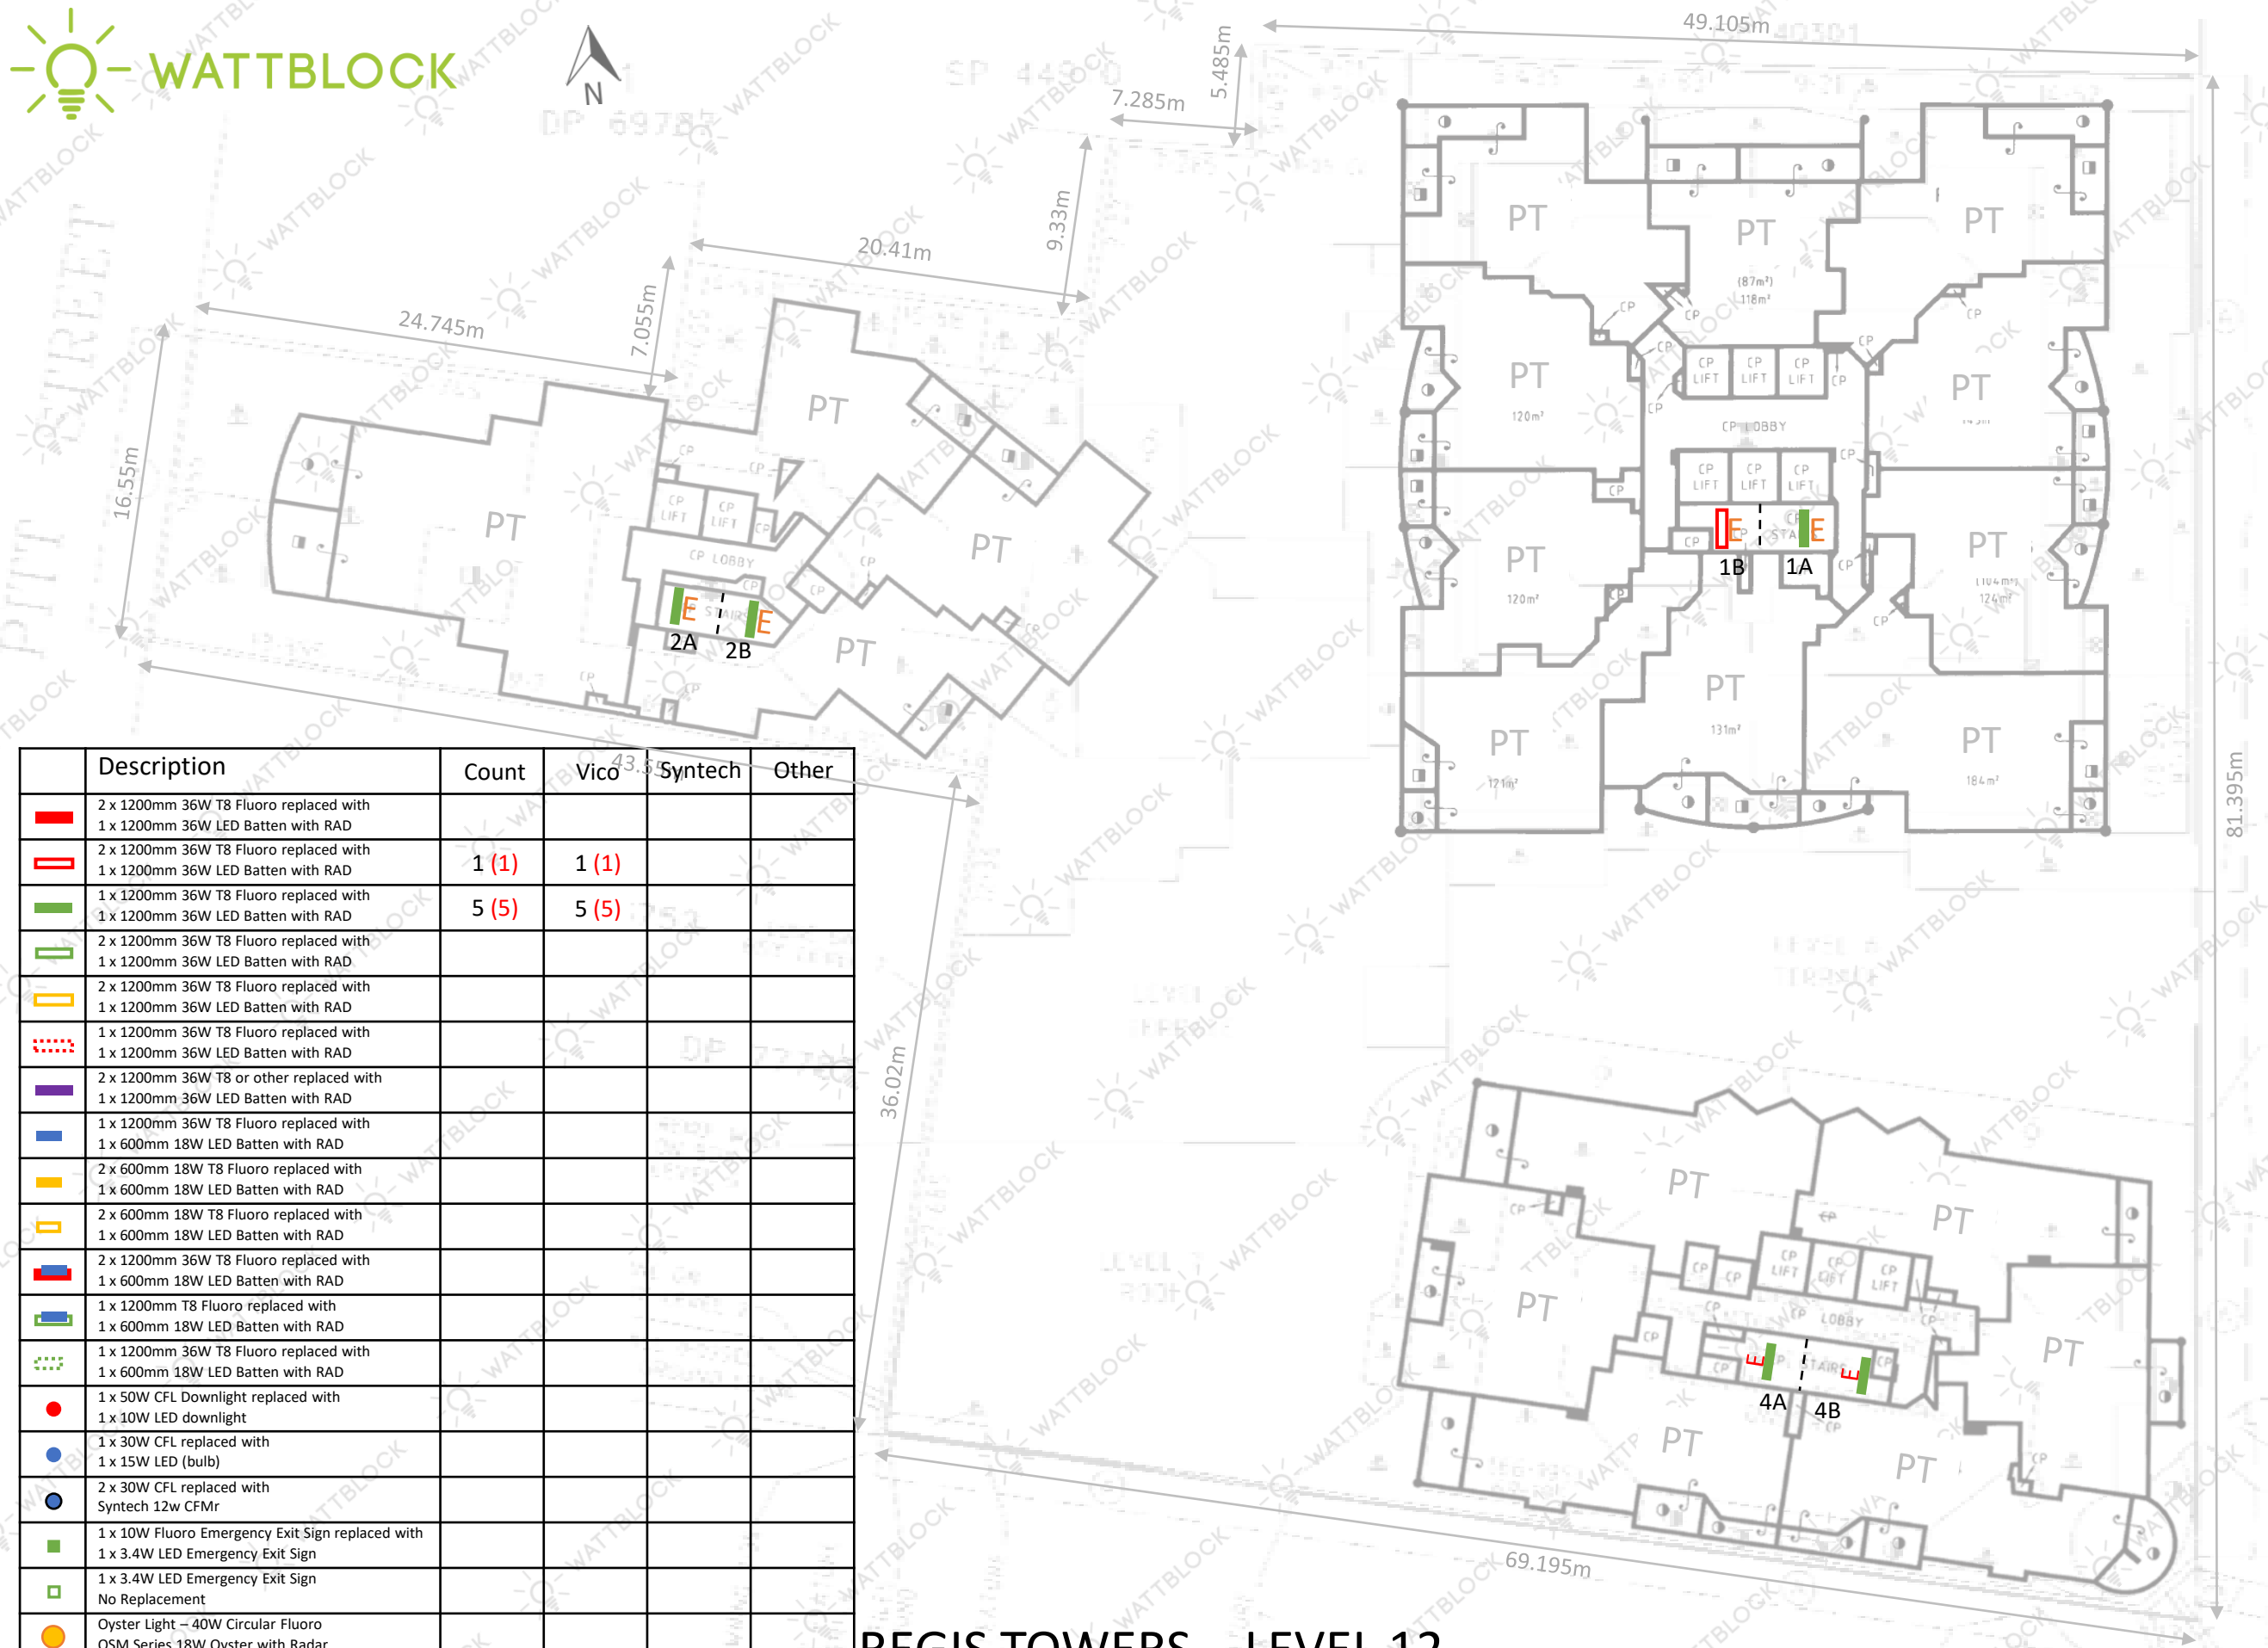


	Description	Count	Vico	Syntech	Other
	2 x 1200mm 36W T8 Fluoro replaced with 1 x 1200mm 36W LED Batten with RAD				
	2 x 1200mm 36W T8 Fluoro replaced with 1 x 1200mm 36W LED Batten with RAD	1 (1)	1 (1)		
	1 x 1200mm 36W T8 Fluoro replaced with 1 x 1200mm 36W LED Batten with RAD	5 (5)	5 (5)		
	2 x 1200mm 36W T8 Fluoro replaced with 1 x 1200mm 36W LED Batten with RAD				
	2 x 1200mm 36W T8 Fluoro replaced with 1 x 1200mm 36W LED Batten with RAD				
	1 x 1200mm 36W T8 Fluoro replaced with 1 x 1200mm 36W LED Batten with RAD				
	2 x 1200mm 36W T8 or other replaced with 1 x 1200mm 36W LED Batten with RAD				
	1 x 1200mm 36W T8 Fluoro replaced with 1 x 600mm 18W LED Batten with RAD				
	2 x 600mm 18W T8 Fluoro replaced with 1 x 600mm 18W LED Batten with RAD				
	2 x 600mm 18W T8 Fluoro replaced with 1 x 600mm 18W LED Batten with RAD				
	2 x 1200mm 36W T8 Fluoro replaced with 1 x 600mm 18W LED Batten with RAD				
	1 x 1200mm T8 Fluoro replaced with 1 x 600mm 18W LED Batten with RAD				
	1 x 1200mm 36W T8 Fluoro replaced with 1 x 600mm 18W LED Batten with RAD				
	1 x 50W CFL Downlight replaced with 1 x 10W LED downlight				
	1 x 30W CFL replaced with 1 x 15W LED (bulb)				
	2 x 30W CFL replaced with Syntech 12w CFMr				
	1 x 10W Fluoro Emergency Exit Sign replaced with 1 x 3.4W LED Emergency Exit Sign				
	1 x 3.4W LED Emergency Exit Sign No Replacement				
	Oyster Light – 40W Circular Fluoro OSM Series 18W Oyster with Radar				

REGIS TOWERS – LEVEL 12

Note: “E” in the map indicates Emergency-Backup power
“X” in the map indicates items to be removed

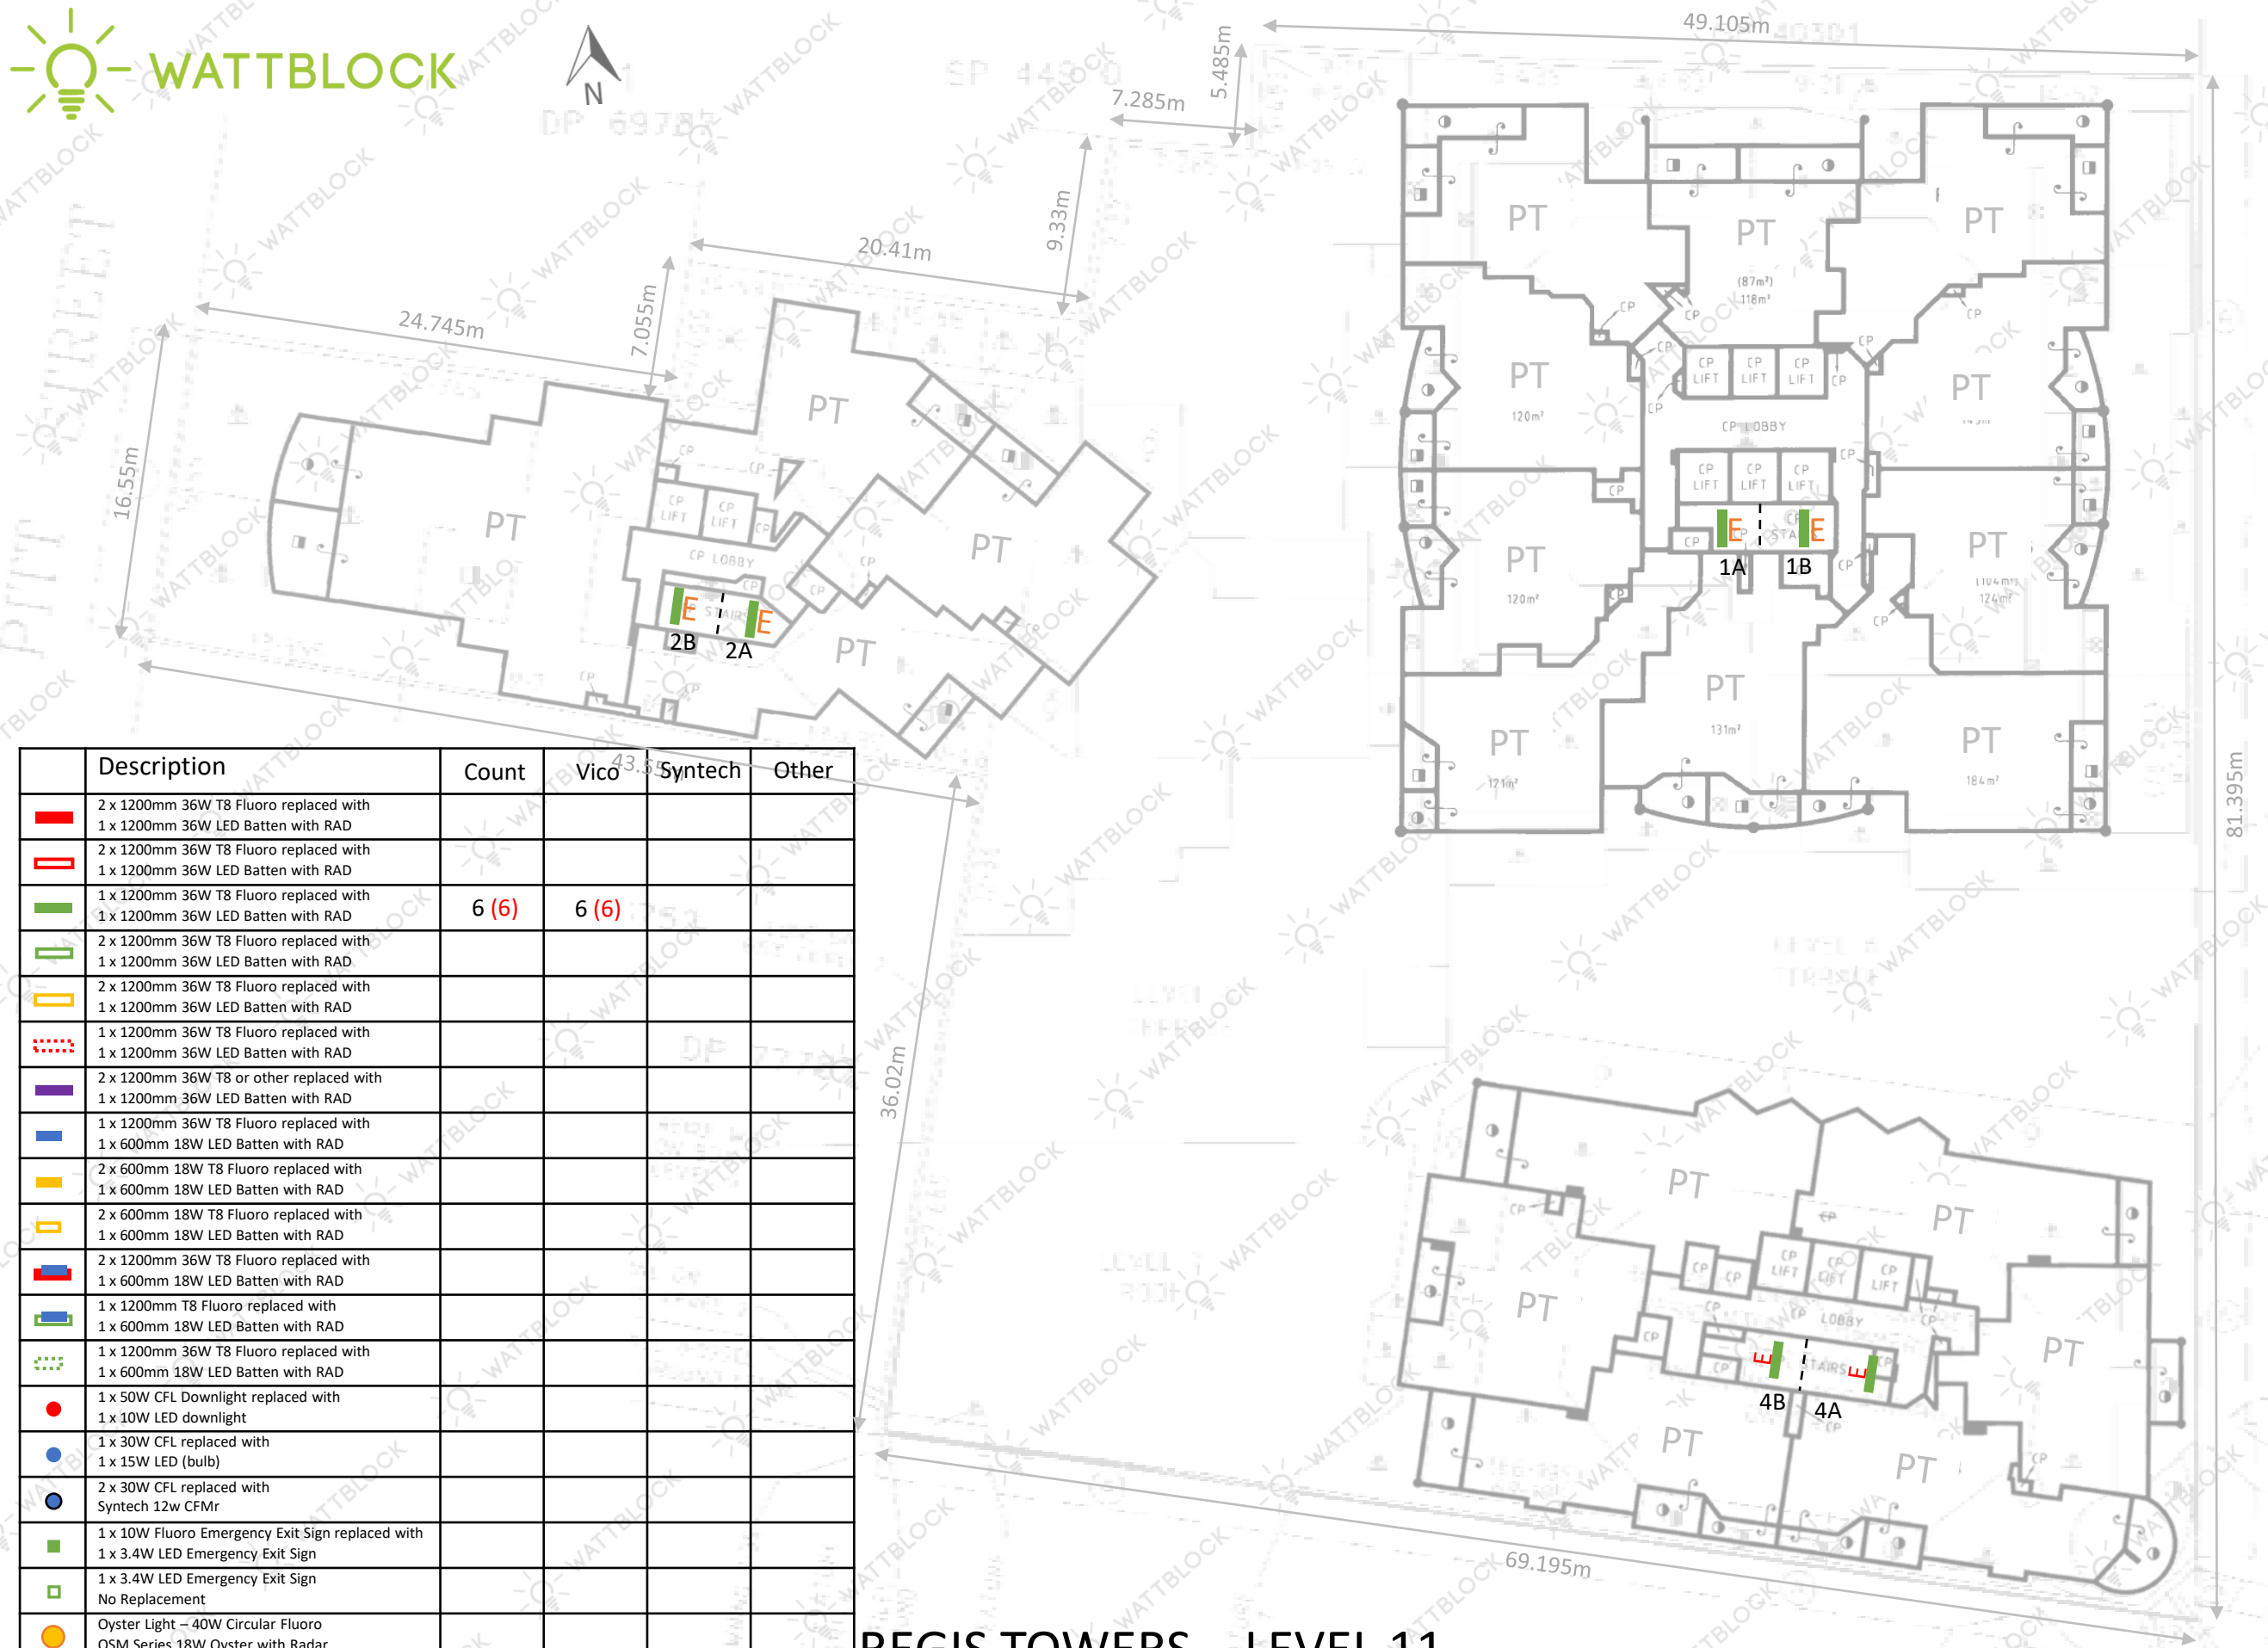


	Description	Count	Vico	Syntech	Other
	2 x 1200mm 36W T8 Fluoro replaced with 1 x 1200mm 36W LED Batten with RAD				
	2 x 1200mm 36W T8 Fluoro replaced with 1 x 1200mm 36W LED Batten with RAD				
	1 x 1200mm 36W T8 Fluoro replaced with 1 x 1200mm 36W LED Batten with RAD	6 (6)	6 (6)		
	2 x 1200mm 36W T8 Fluoro replaced with 1 x 1200mm 36W LED Batten with RAD				
	2 x 1200mm 36W T8 Fluoro replaced with 1 x 1200mm 36W LED Batten with RAD				
	1 x 1200mm 36W T8 Fluoro replaced with 1 x 1200mm 36W LED Batten with RAD				
	2 x 1200mm 36W T8 or other replaced with 1 x 1200mm 36W LED Batten with RAD				
	1 x 1200mm 36W T8 Fluoro replaced with 1 x 600mm 18W LED Batten with RAD				
	2 x 600mm 18W T8 Fluoro replaced with 1 x 600mm 18W LED Batten with RAD				
	2 x 600mm 18W T8 Fluoro replaced with 1 x 600mm 18W LED Batten with RAD				
	2 x 1200mm 36W T8 Fluoro replaced with 1 x 600mm 18W LED Batten with RAD				
	1 x 1200mm T8 Fluoro replaced with 1 x 600mm 18W LED Batten with RAD				
	1 x 1200mm 36W T8 Fluoro replaced with 1 x 600mm 18W LED Batten with RAD				
	1 x 50W CFL Downlight replaced with 1 x 10W LED downlight				
	1 x 30W CFL replaced with 1 x 15W LED (bulb)				
	2 x 30W CFL replaced with Syntech 12w CFMr				
	1 x 10W Fluoro Emergency Exit Sign replaced with 1 x 3.4W LED Emergency Exit Sign				
	1 x 3.4W LED Emergency Exit Sign No Replacement				
	Oyster Light – 40W Circular Fluoro OSM Series 18W Oyster with Radar				

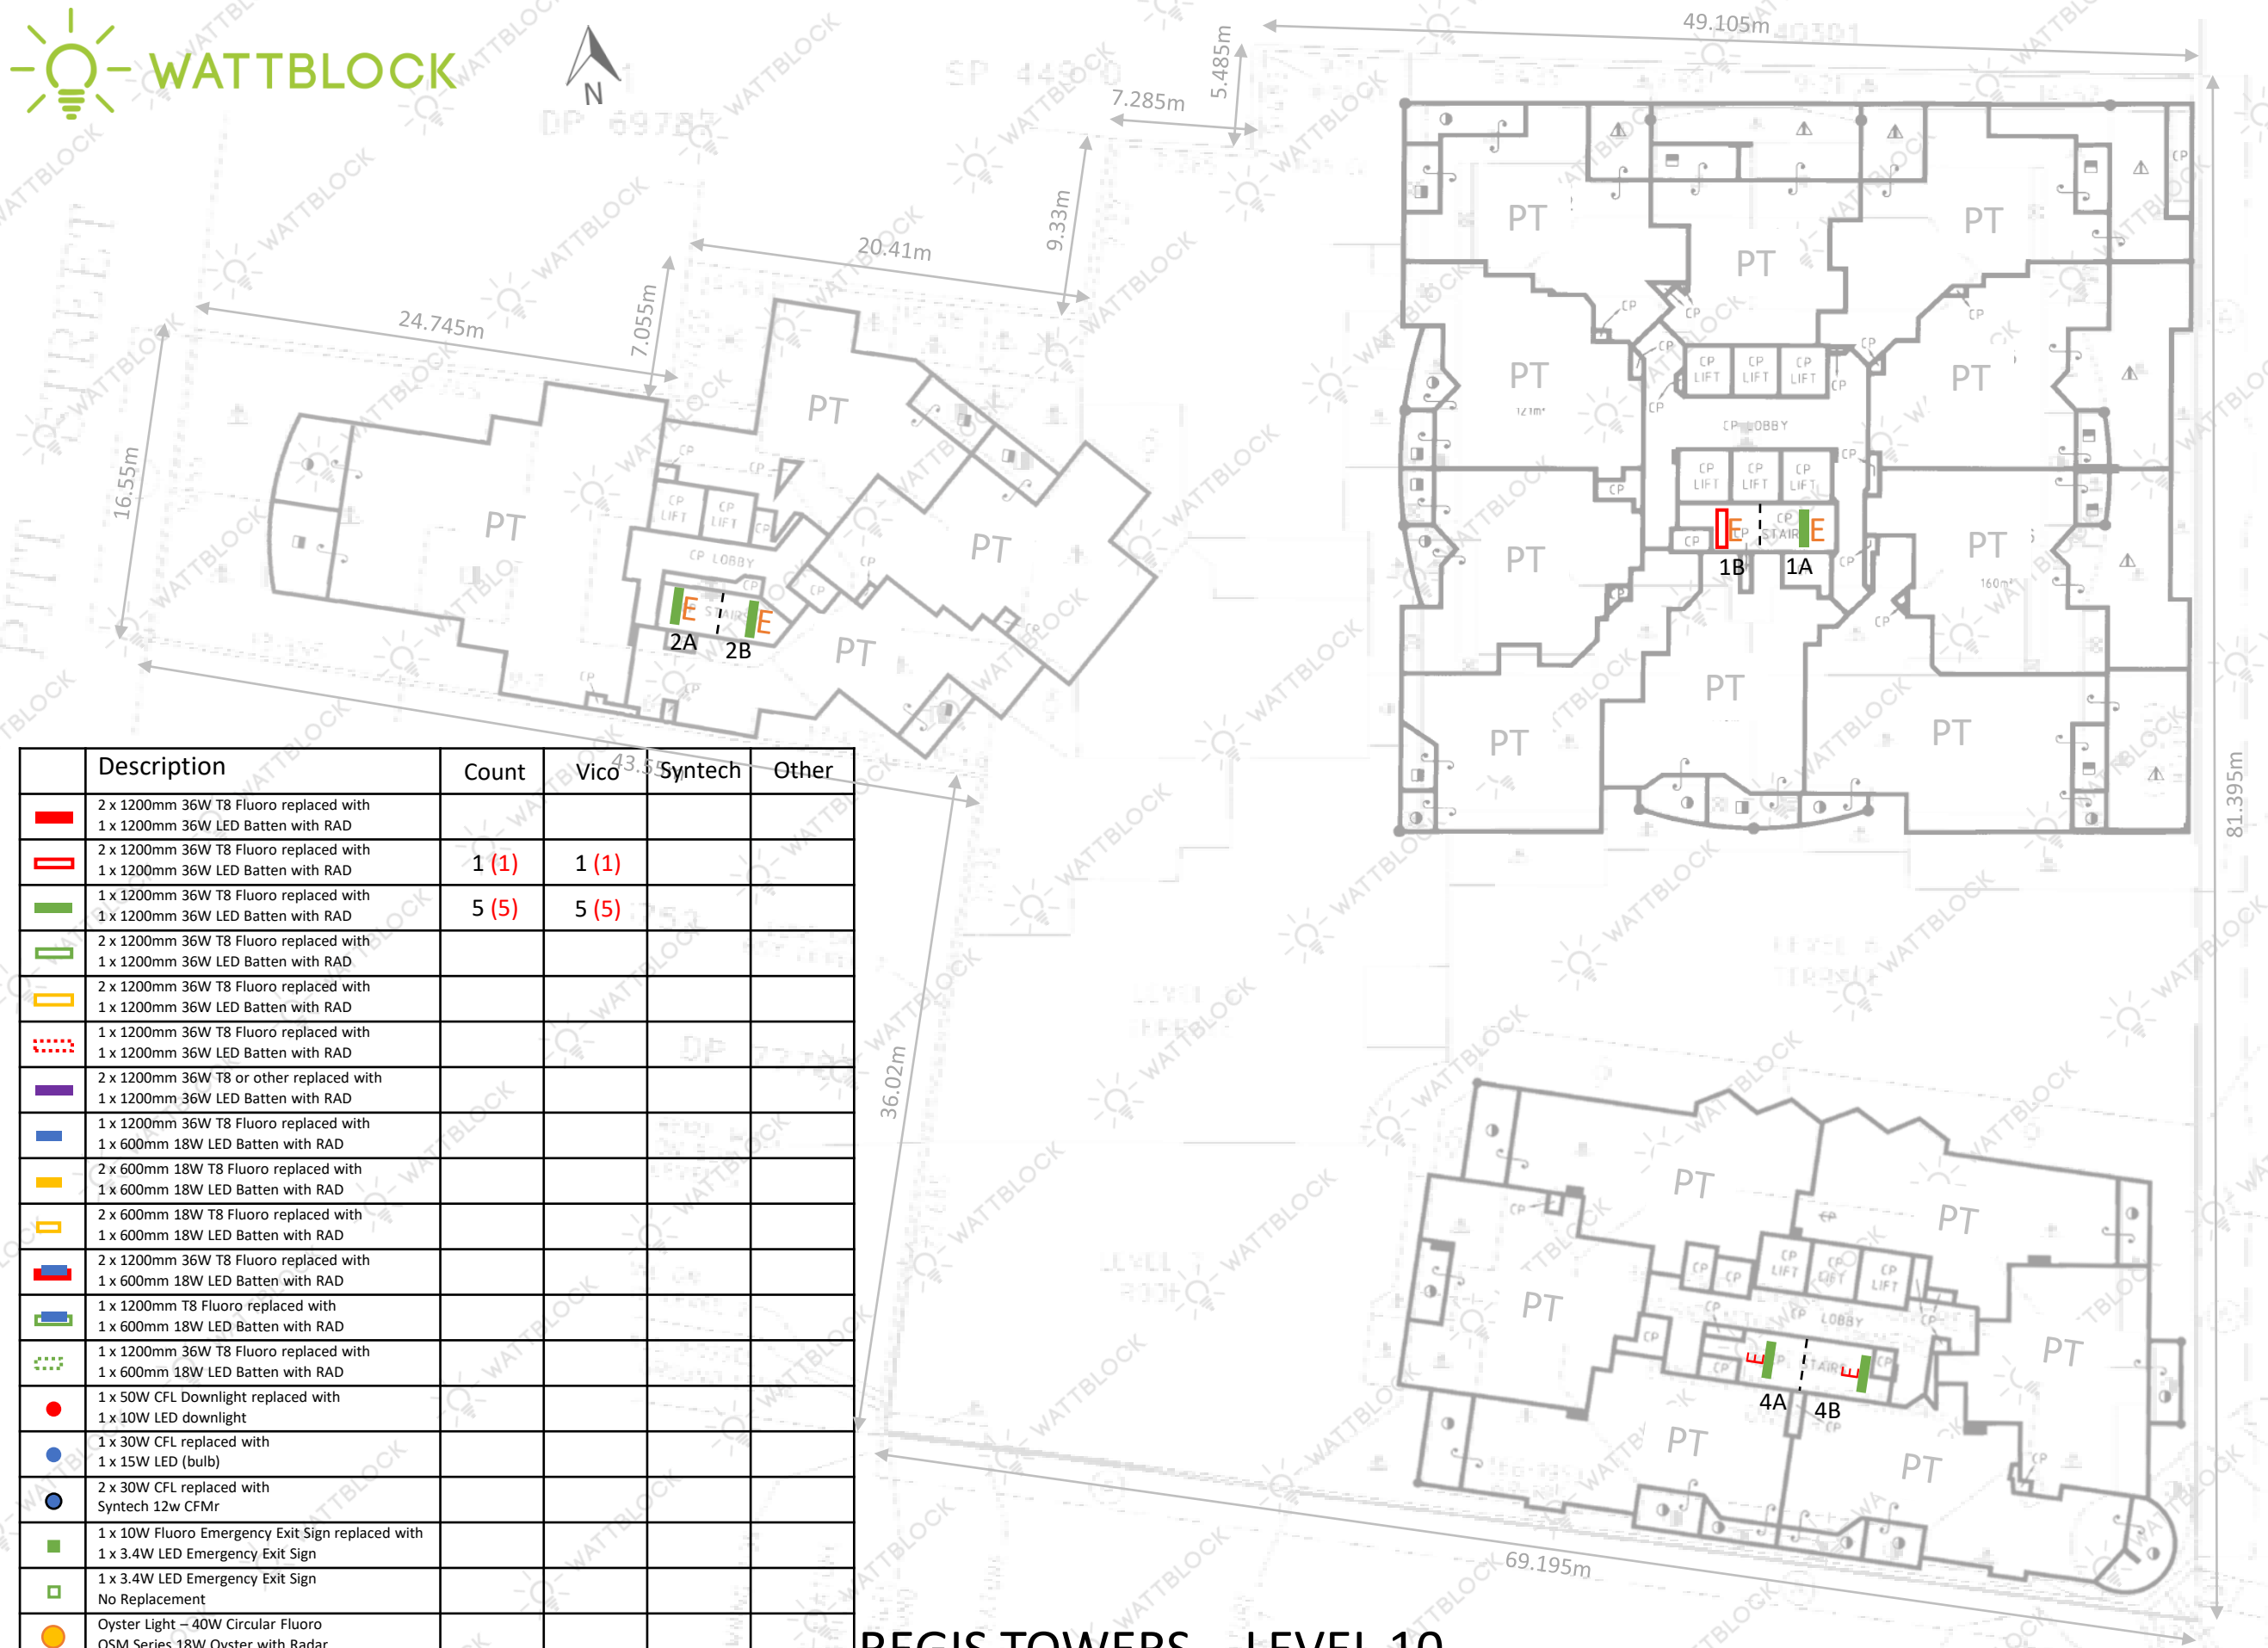

REGIS TOWERS – LEVEL 10


Note: "E" in the map indicates Emergency-Backup power
"X" in the map indicates items to be removed

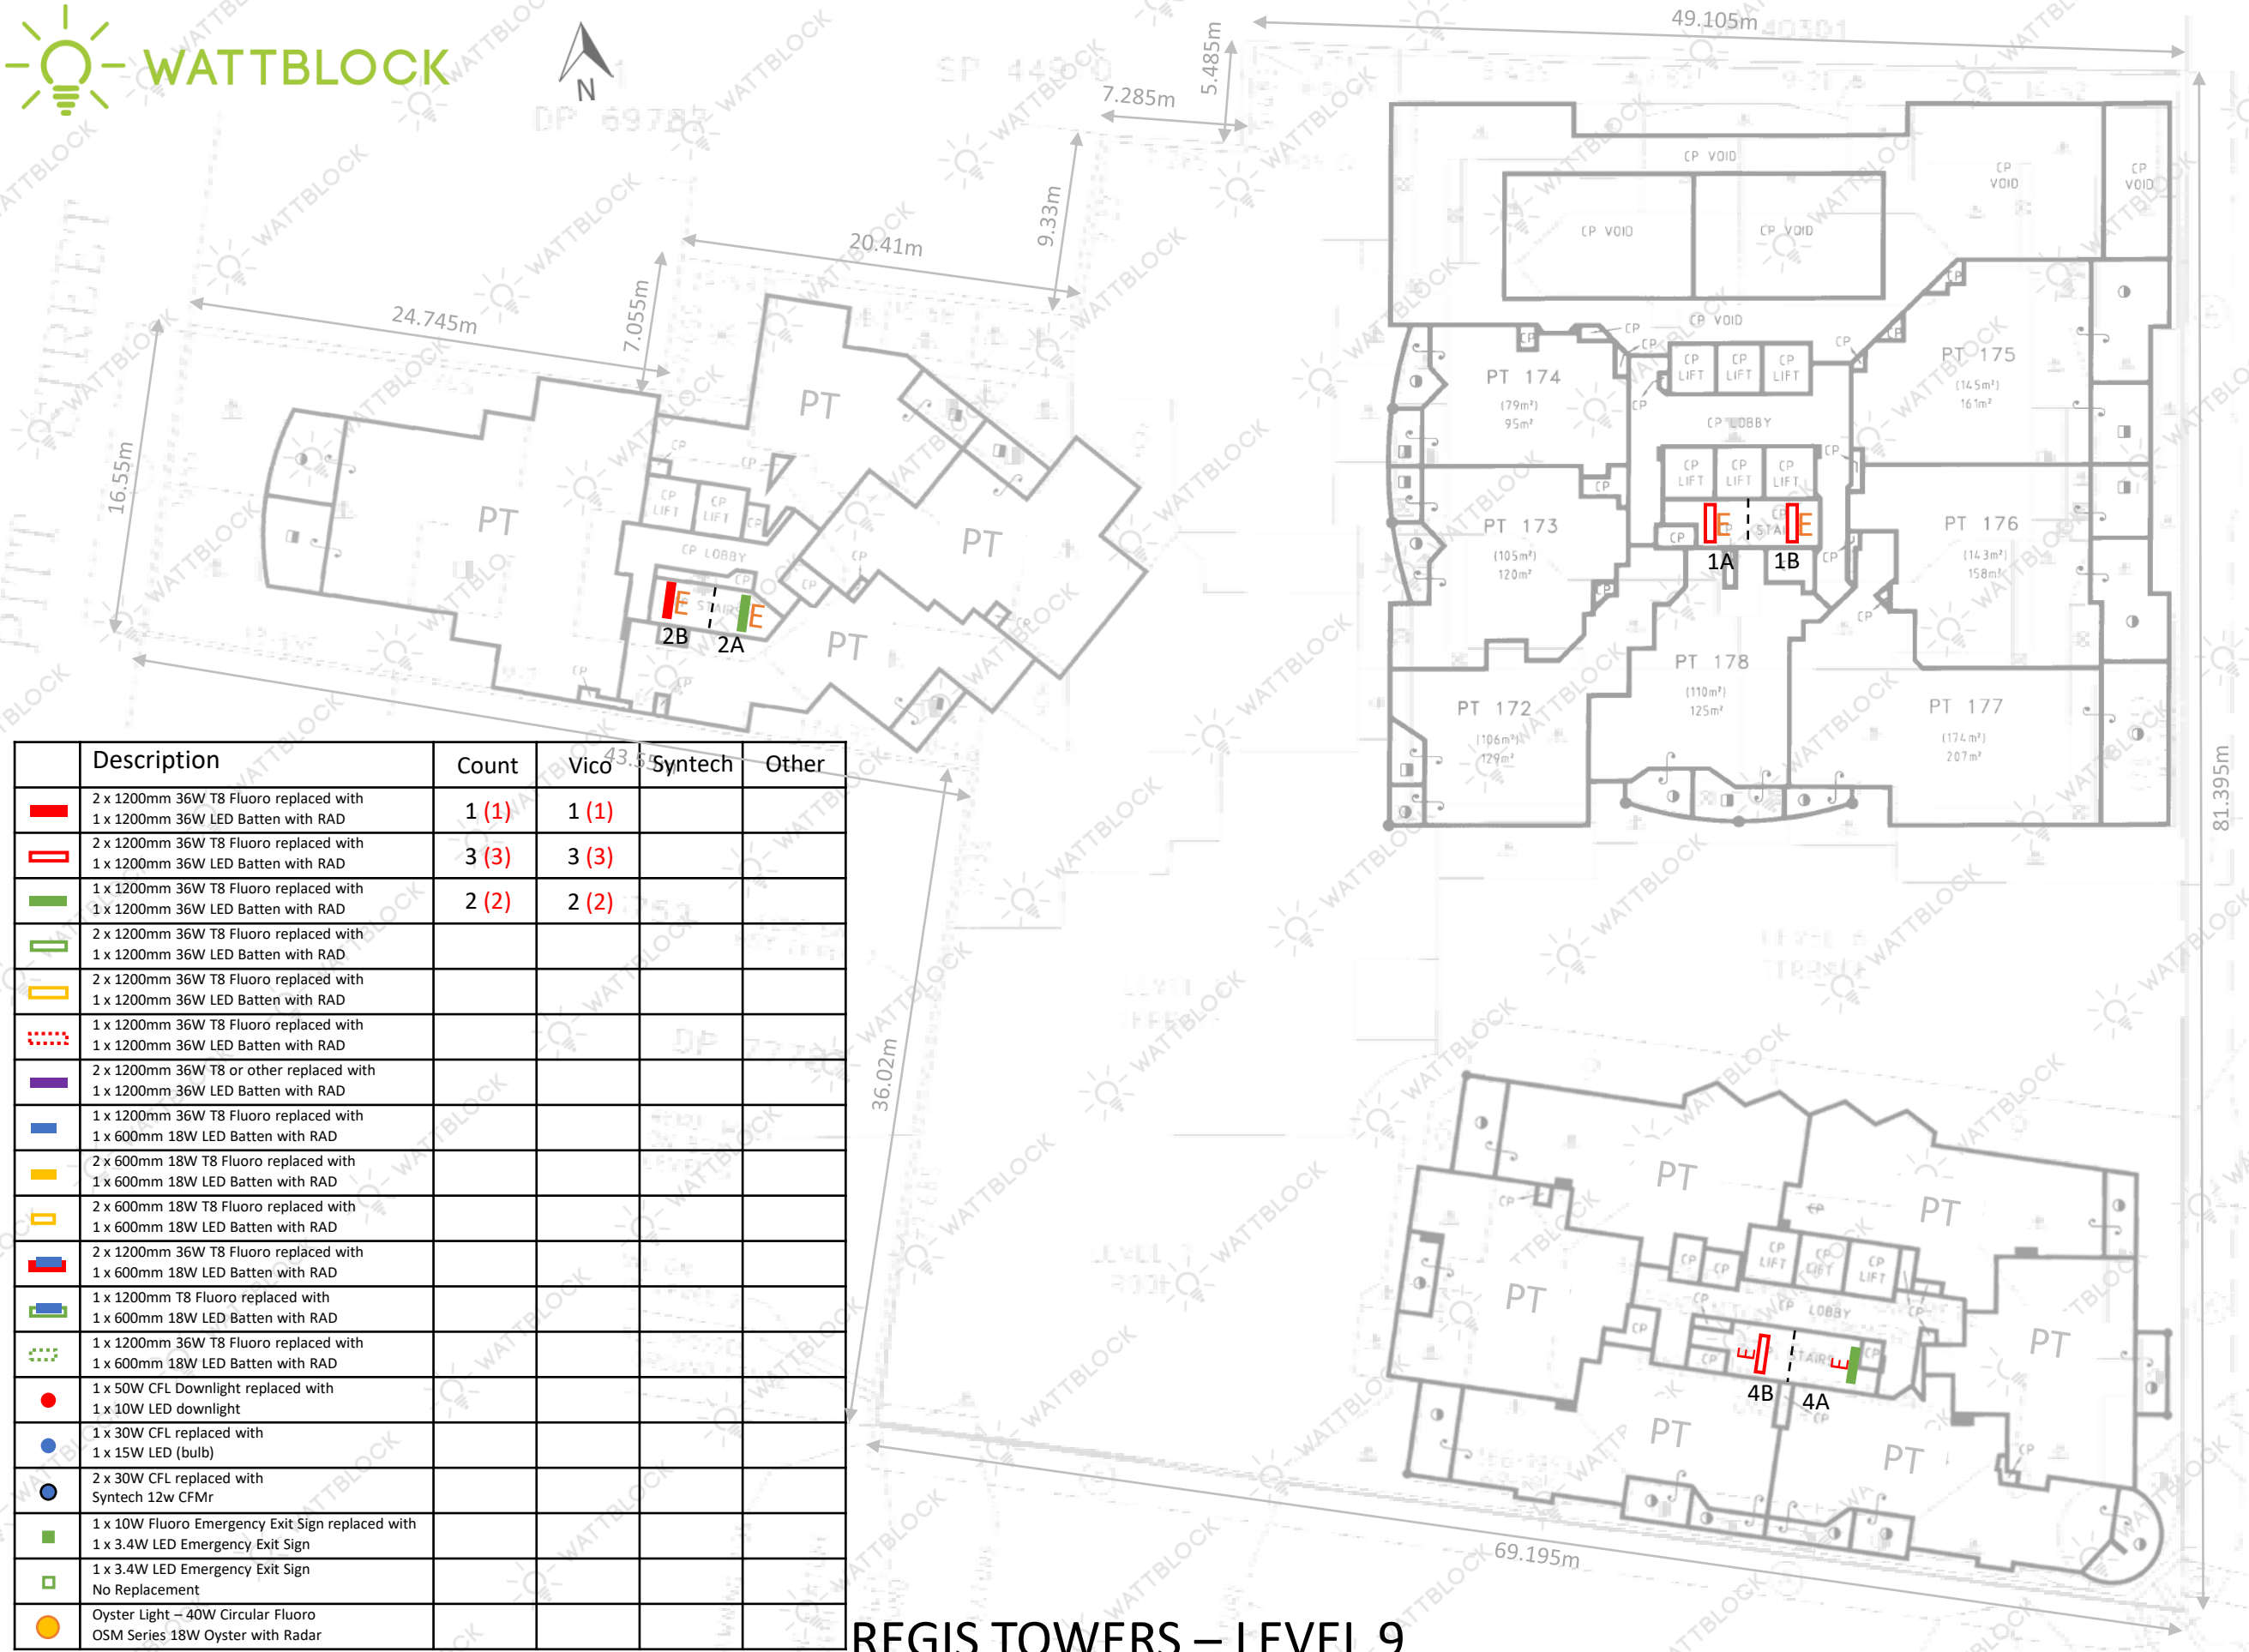

	Description	Count	Vico	Syntech	Other
	2 x 1200mm 36W T8 Fluoro replaced with 1 x 1200mm 36W LED Batten with RAD	1 (1)	1 (1)		
	2 x 1200mm 36W T8 Fluoro replaced with 1 x 1200mm 36W LED Batten with RAD	3 (3)	3 (3)		
	1 x 1200mm 36W T8 Fluoro replaced with 1 x 1200mm 36W LED Batten with RAD	2 (2)	2 (2)		
	2 x 1200mm 36W T8 Fluoro replaced with 1 x 1200mm 36W LED Batten with RAD				
	2 x 1200mm 36W T8 Fluoro replaced with 1 x 1200mm 36W LED Batten with RAD				
	1 x 1200mm 36W T8 Fluoro replaced with 1 x 1200mm 36W LED Batten with RAD				
	2 x 1200mm 36W T8 or other replaced with 1 x 1200mm 36W LED Batten with RAD				
	1 x 1200mm 36W T8 Fluoro replaced with 1 x 600mm 18W LED Batten with RAD				
	2 x 600mm 18W T8 Fluoro replaced with 1 x 600mm 18W LED Batten with RAD				
	2 x 600mm 18W T8 Fluoro replaced with 1 x 600mm 18W LED Batten with RAD				
	2 x 1200mm 36W T8 Fluoro replaced with 1 x 600mm 18W LED Batten with RAD				
	1 x 1200mm T8 Fluoro replaced with 1 x 600mm 18W LED Batten with RAD				
	1 x 1200mm 36W T8 Fluoro replaced with 1 x 600mm 18W LED Batten with RAD				
	1 x 50W CFL Downlight replaced with 1 x 10W LED downlight				
	1 x 30W CFL replaced with 1 x 15W LED (bulb)				
	2 x 30W CFL replaced with Syntech 12w CFMr				
	1 x 10W Fluoro Emergency Exit Sign replaced with 1 x 3.4W LED Emergency Exit Sign				
	1 x 3.4W LED Emergency Exit Sign No Replacement				
	Oyster Light – 40W Circular Fluoro OSM Series 18W Oyster with Radar				

Note: "E" in the map indicates Emergency-Backup power
"X" in the map indicates items to be removed


REGIS TOWERS – LEVEL 9

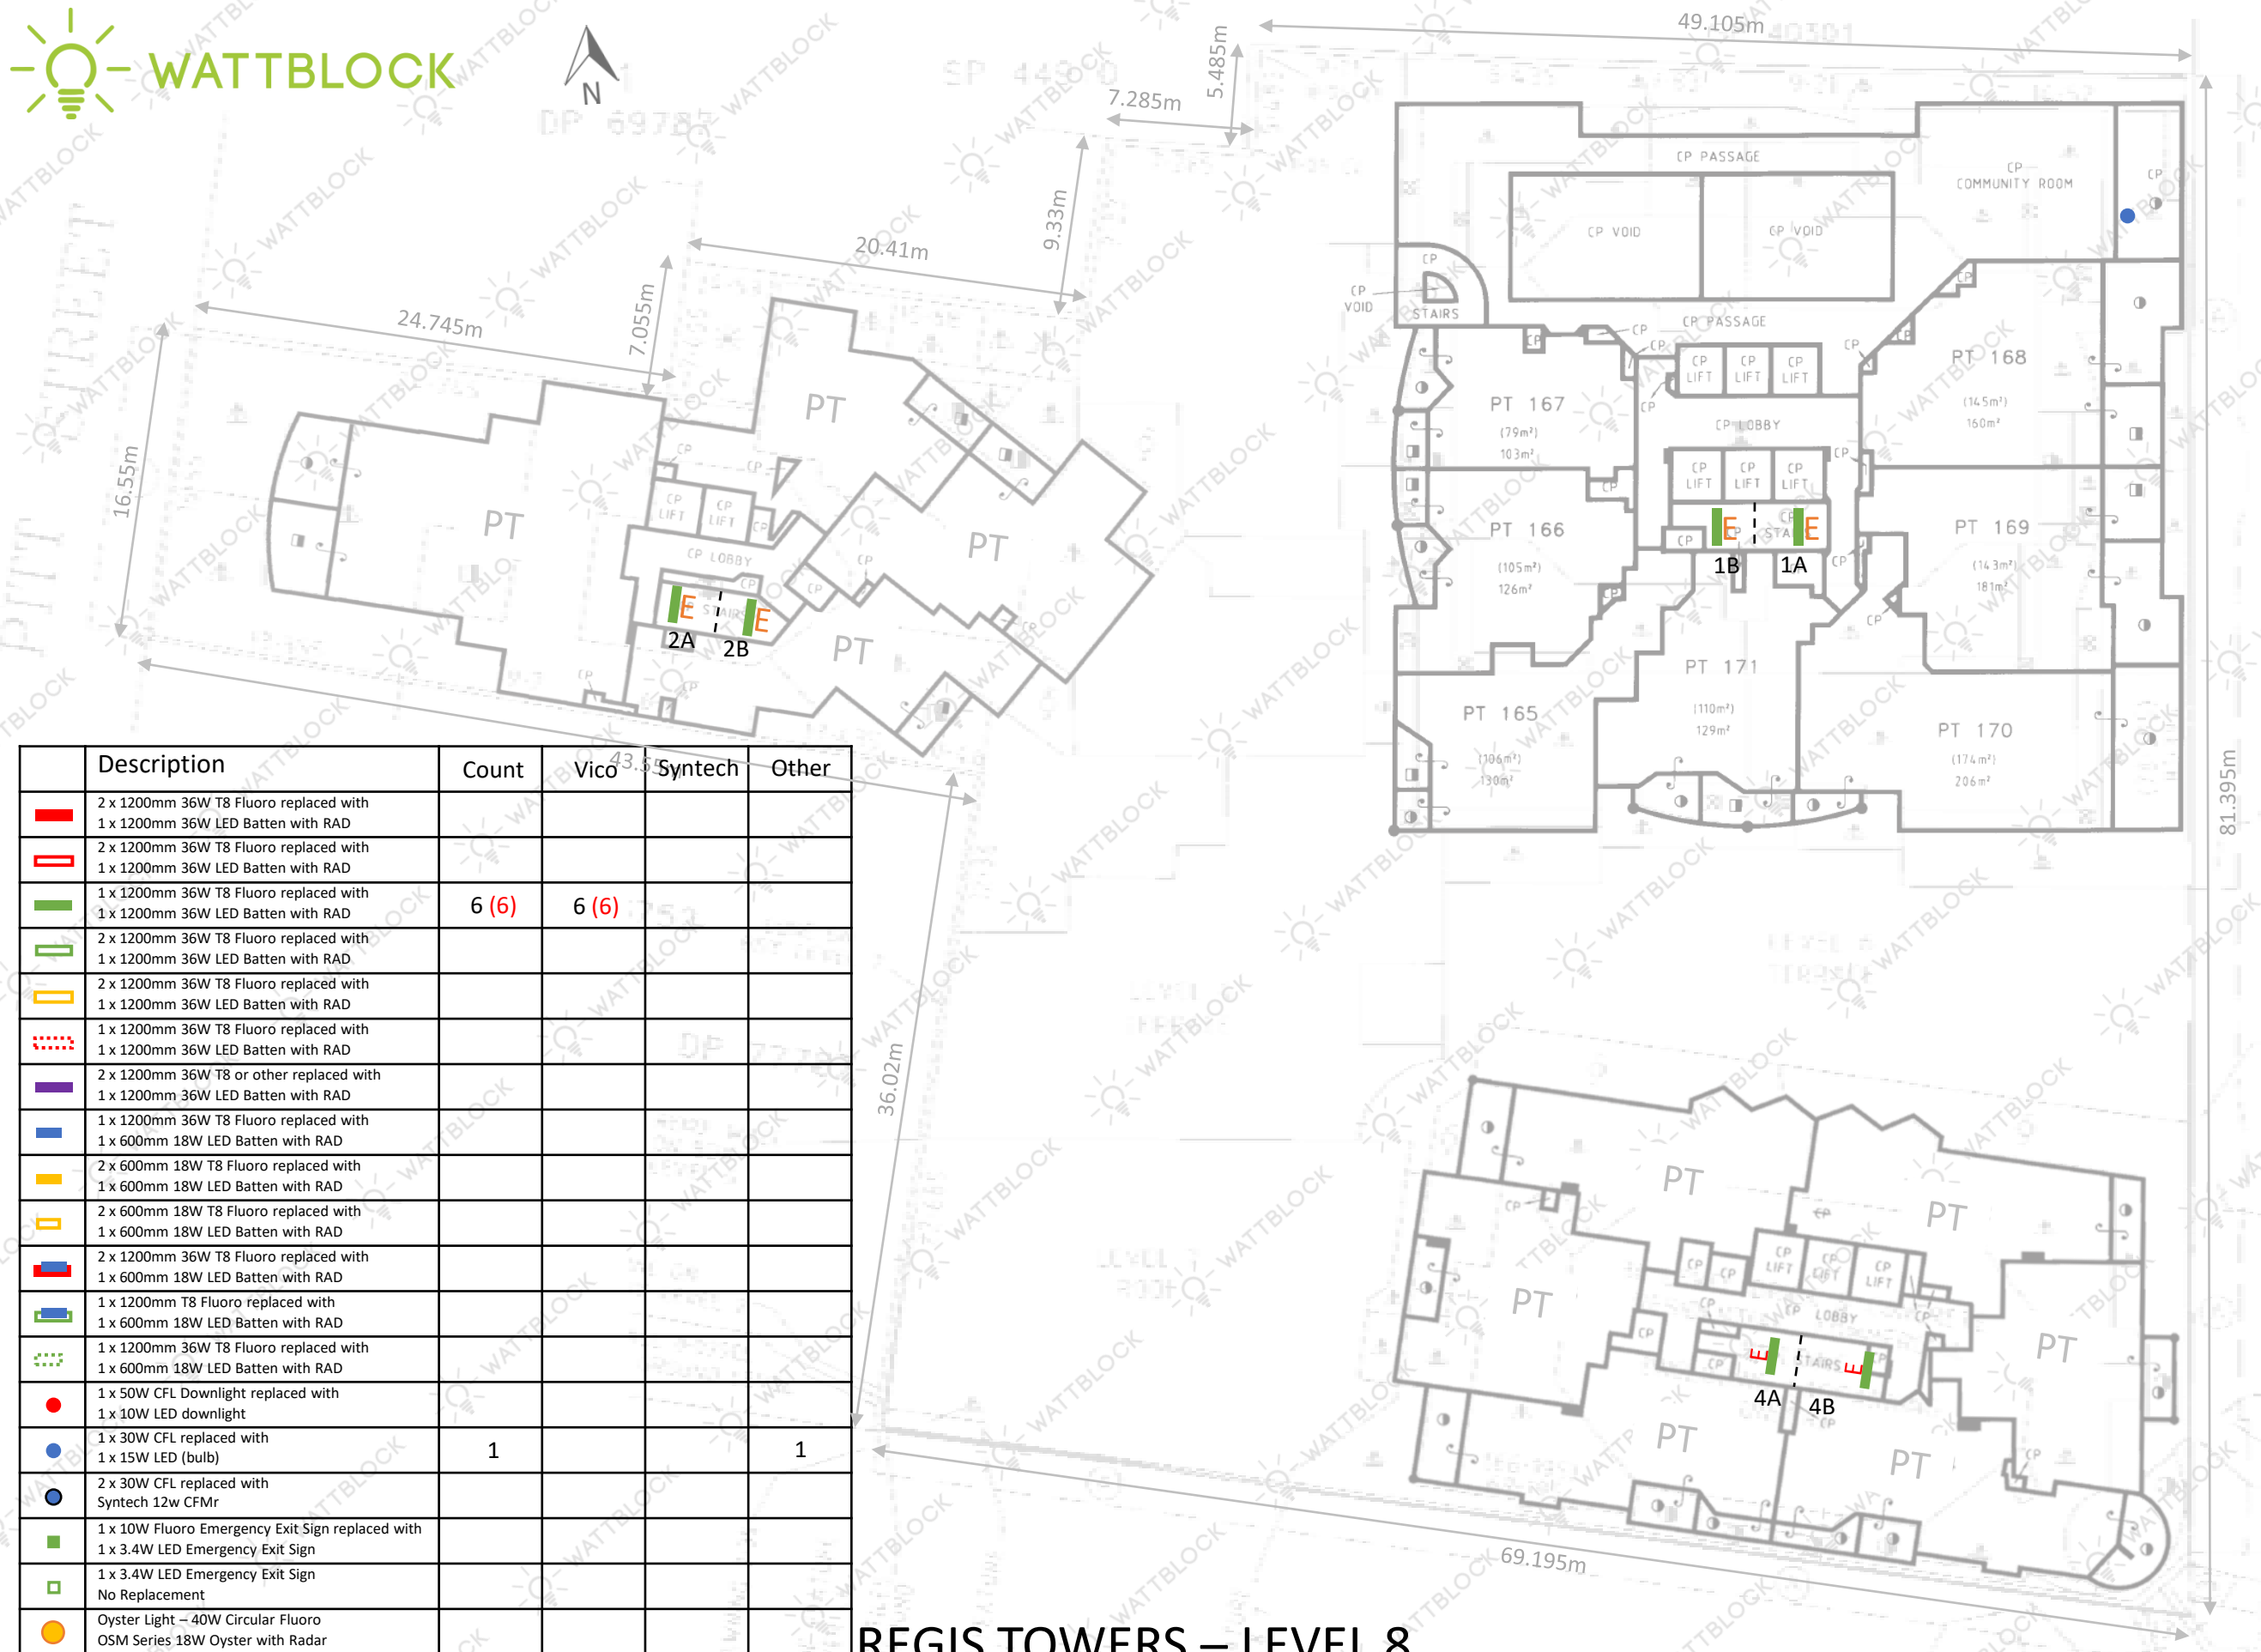


	Description	Count	Vico	Syntech	Other
	2 x 1200mm 36W T8 Fluoro replaced with 1 x 1200mm 36W LED Batten with RAD				
	2 x 1200mm 36W T8 Fluoro replaced with 1 x 1200mm 36W LED Batten with RAD				
	1 x 1200mm 36W T8 Fluoro replaced with 1 x 1200mm 36W LED Batten with RAD	6 (6)	6 (6)		
	2 x 1200mm 36W T8 Fluoro replaced with 1 x 1200mm 36W LED Batten with RAD				
	2 x 1200mm 36W T8 Fluoro replaced with 1 x 1200mm 36W LED Batten with RAD				
	1 x 1200mm 36W T8 Fluoro replaced with 1 x 1200mm 36W LED Batten with RAD				
	2 x 1200mm 36W T8 or other replaced with 1 x 1200mm 36W LED Batten with RAD				
	1 x 1200mm 36W T8 Fluoro replaced with 1 x 600mm 18W LED Batten with RAD				
	2 x 600mm 18W T8 Fluoro replaced with 1 x 600mm 18W LED Batten with RAD				
	2 x 600mm 18W T8 Fluoro replaced with 1 x 600mm 18W LED Batten with RAD				
	2 x 1200mm 36W T8 Fluoro replaced with 1 x 600mm 18W LED Batten with RAD				
	1 x 1200mm T8 Fluoro replaced with 1 x 600mm 18W LED Batten with RAD				
	1 x 1200mm 36W T8 Fluoro replaced with 1 x 600mm 18W LED Batten with RAD				
	1 x 50W CFL Downlight replaced with 1 x 10W LED downlight				
	1 x 30W CFL replaced with 1 x 15W LED (bulb)	1			1
	2 x 30W CFL replaced with Syntech 12w CFMr				
	1 x 10W Fluoro Emergency Exit Sign replaced with 1 x 3.4W LED Emergency Exit Sign				
	1 x 3.4W LED Emergency Exit Sign No Replacement				
	Oyster Light – 40W Circular Fluoro OSM Series 18W Oyster with Radar				

REGIS TOWERS – LEVEL 8

Note: "E" in the map indicates Emergency-Backup power
"X" in the map indicates items to be removed

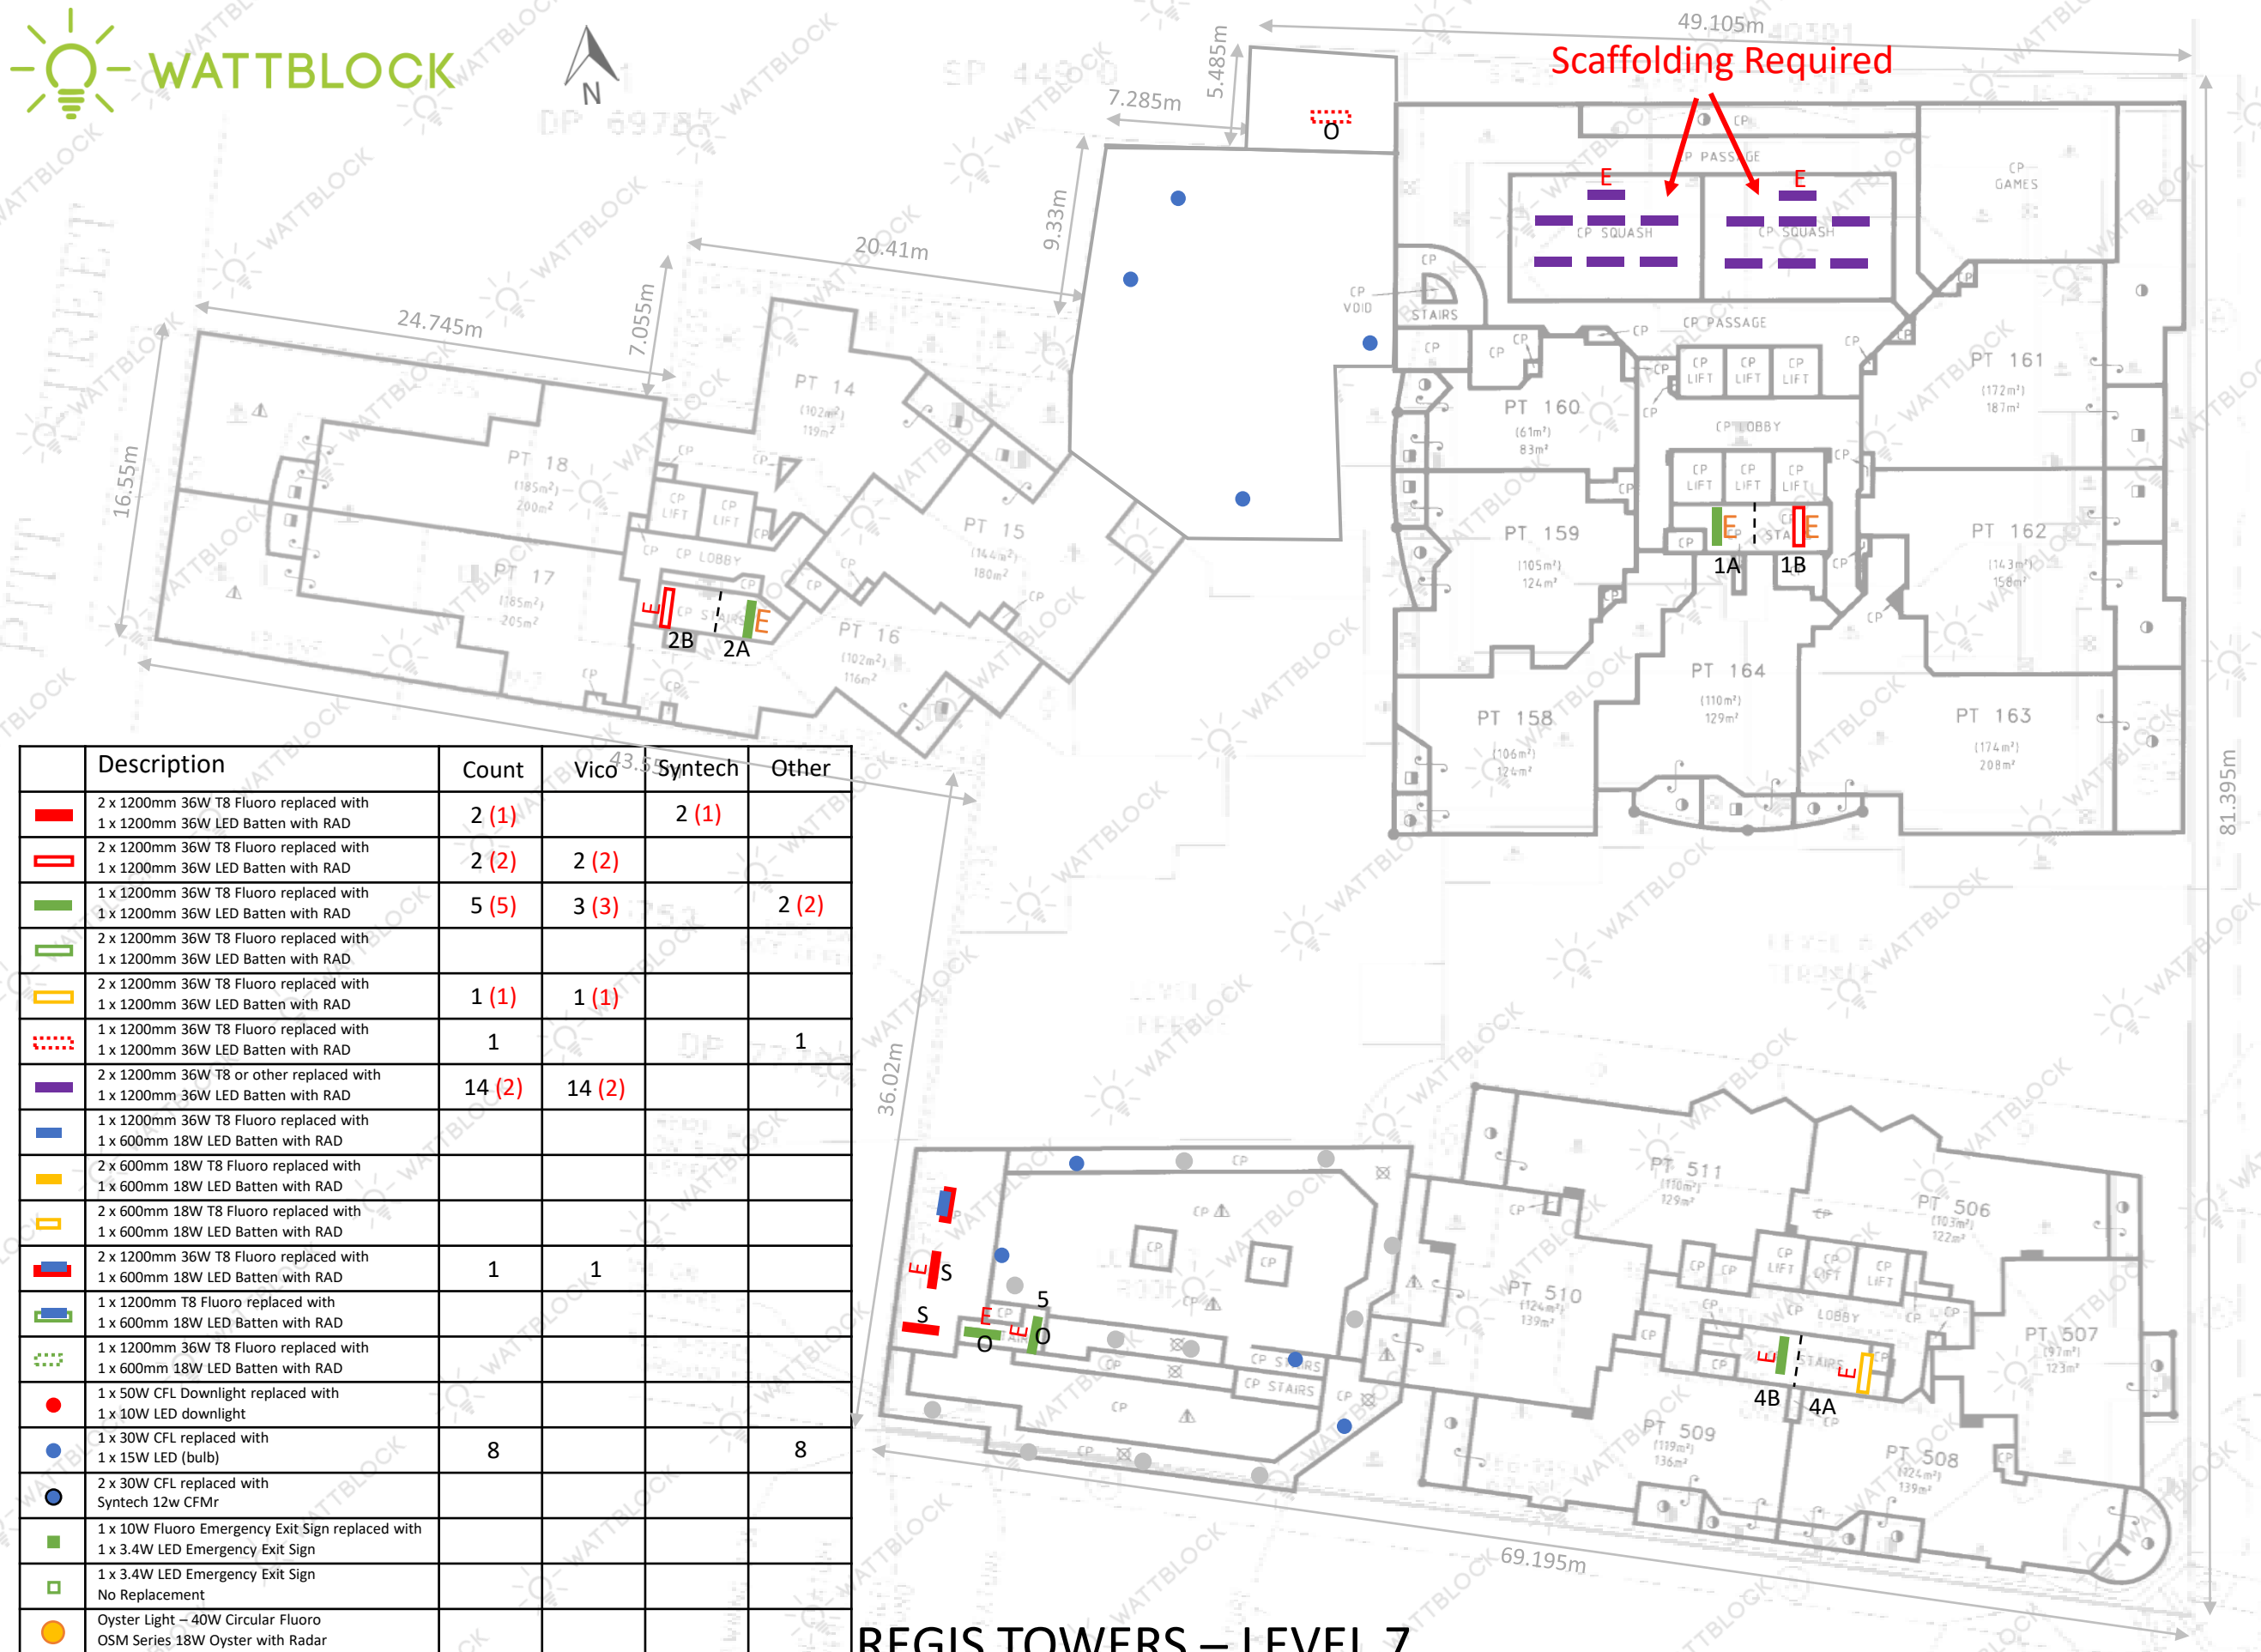


	Description	Count	Vico	Syntech	Other
	2 x 1200mm 36W T8 Fluoro replaced with 1 x 1200mm 36W LED Batten with RAD	2 (1)		2 (1)	
	2 x 1200mm 36W T8 Fluoro replaced with 1 x 1200mm 36W LED Batten with RAD	2 (2)	2 (2)		
	1 x 1200mm 36W T8 Fluoro replaced with 1 x 1200mm 36W LED Batten with RAD	5 (5)	3 (3)		2 (2)
	2 x 1200mm 36W T8 Fluoro replaced with 1 x 1200mm 36W LED Batten with RAD				
	2 x 1200mm 36W T8 Fluoro replaced with 1 x 1200mm 36W LED Batten with RAD	1 (1)	1 (1)		
	1 x 1200mm 36W T8 Fluoro replaced with 1 x 1200mm 36W LED Batten with RAD	1			1
	2 x 1200mm 36W T8 or other replaced with 1 x 1200mm 36W LED Batten with RAD	14 (2)	14 (2)		
	1 x 1200mm 36W T8 Fluoro replaced with 1 x 600mm 18W LED Batten with RAD				
	2 x 600mm 18W T8 Fluoro replaced with 1 x 600mm 18W LED Batten with RAD				
	2 x 600mm 18W T8 Fluoro replaced with 1 x 600mm 18W LED Batten with RAD				
	2 x 1200mm 36W T8 Fluoro replaced with 1 x 600mm 18W LED Batten with RAD	1	1		
	1 x 1200mm T8 Fluoro replaced with 1 x 600mm 18W LED Batten with RAD				
	1 x 1200mm 36W T8 Fluoro replaced with 1 x 600mm 18W LED Batten with RAD				
	1 x 50W CFL Downlight replaced with 1 x 10W LED downlight				
	1 x 30W CFL replaced with 1 x 15W LED (bulb)	8			8
	2 x 30W CFL replaced with Syntech 12w CFMr				
	1 x 10W Fluoro Emergency Exit Sign replaced with 1 x 3.4W LED Emergency Exit Sign				
	1 x 3.4W LED Emergency Exit Sign No Replacement				
	Oyster Light – 40W Circular Fluoro OSM Series 18W Oyster with Radar				

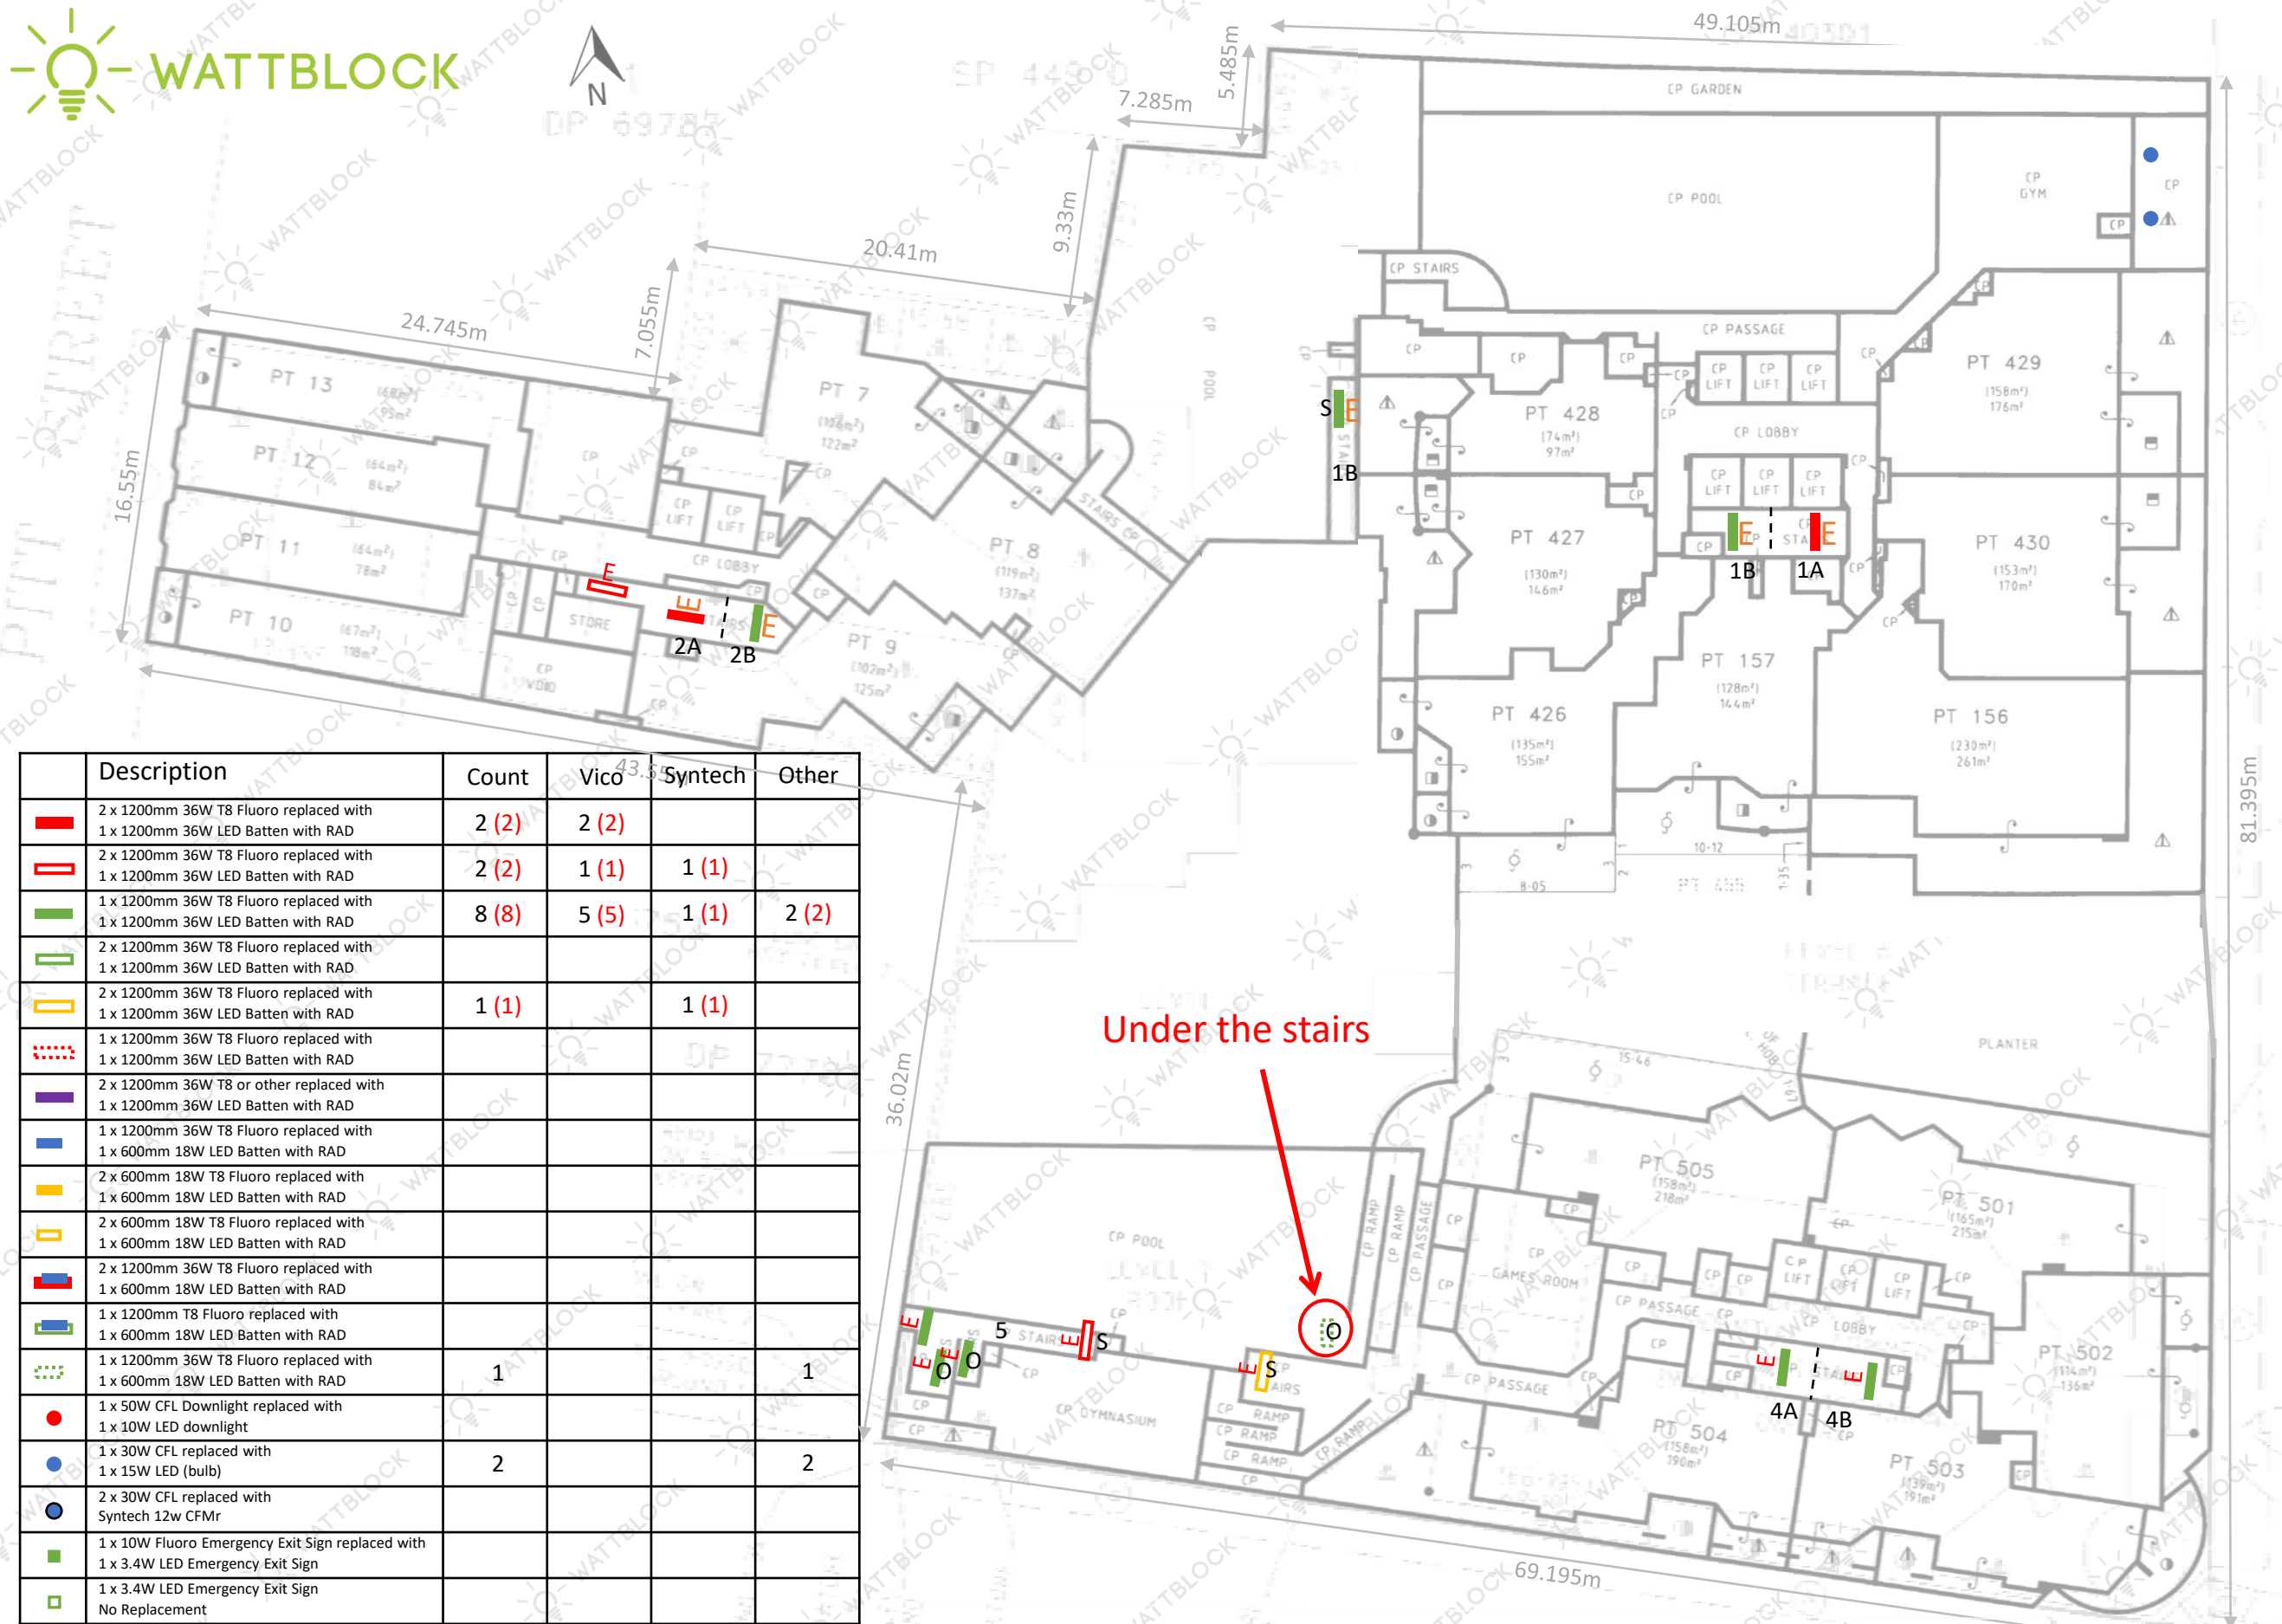

	Description	Count	Vico	Syntech	Other
	2 x 1200mm 36W T8 Fluoro replaced with 1 x 1200mm 36W LED Batten with RAD	2 (2)	2 (2)		
	2 x 1200mm 36W T8 Fluoro replaced with 1 x 1200mm 36W LED Batten with RAD	2 (2)	1 (1)	1 (1)	
	1 x 1200mm 36W T8 Fluoro replaced with 1 x 1200mm 36W LED Batten with RAD	8 (8)	5 (5)	1 (1)	2 (2)
	2 x 1200mm 36W T8 Fluoro replaced with 1 x 1200mm 36W LED Batten with RAD				
	2 x 1200mm 36W T8 Fluoro replaced with 1 x 1200mm 36W LED Batten with RAD	1 (1)		1 (1)	
	1 x 1200mm 36W T8 Fluoro replaced with 1 x 1200mm 36W LED Batten with RAD				
	2 x 1200mm 36W T8 or other replaced with 1 x 1200mm 36W LED Batten with RAD				
	1 x 1200mm 36W T8 Fluoro replaced with 1 x 600mm 18W LED Batten with RAD				
	2 x 600mm 18W T8 Fluoro replaced with 1 x 600mm 18W LED Batten with RAD				
	2 x 600mm 18W T8 Fluoro replaced with 1 x 600mm 18W LED Batten with RAD				
	2 x 1200mm 36W T8 Fluoro replaced with 1 x 600mm 18W LED Batten with RAD				
	1 x 1200mm T8 Fluoro replaced with 1 x 600mm 18W LED Batten with RAD				
	1 x 1200mm 36W T8 Fluoro replaced with 1 x 600mm 18W LED Batten with RAD	1			1
	1 x 50W CFL Downlight replaced with 1 x 10W LED downlight				
	1 x 30W CFL replaced with 1 x 15W LED (bulb)	2			2
	2 x 30W CFL replaced with Syntech 12w CFMr				
	1 x 10W Fluoro Emergency Exit Sign replaced with 1 x 3.4W LED Emergency Exit Sign				
	1 x 3.4W LED Emergency Exit Sign No Replacement				
	Oyster Light – 40W Circular Fluoro OSM Series 18W Oyster with Radar				

REGIS TOWERS – LEVEL 6

Note: "E" in the map indicates Emergency-Backup power
"X" in the map indicates items to be removed

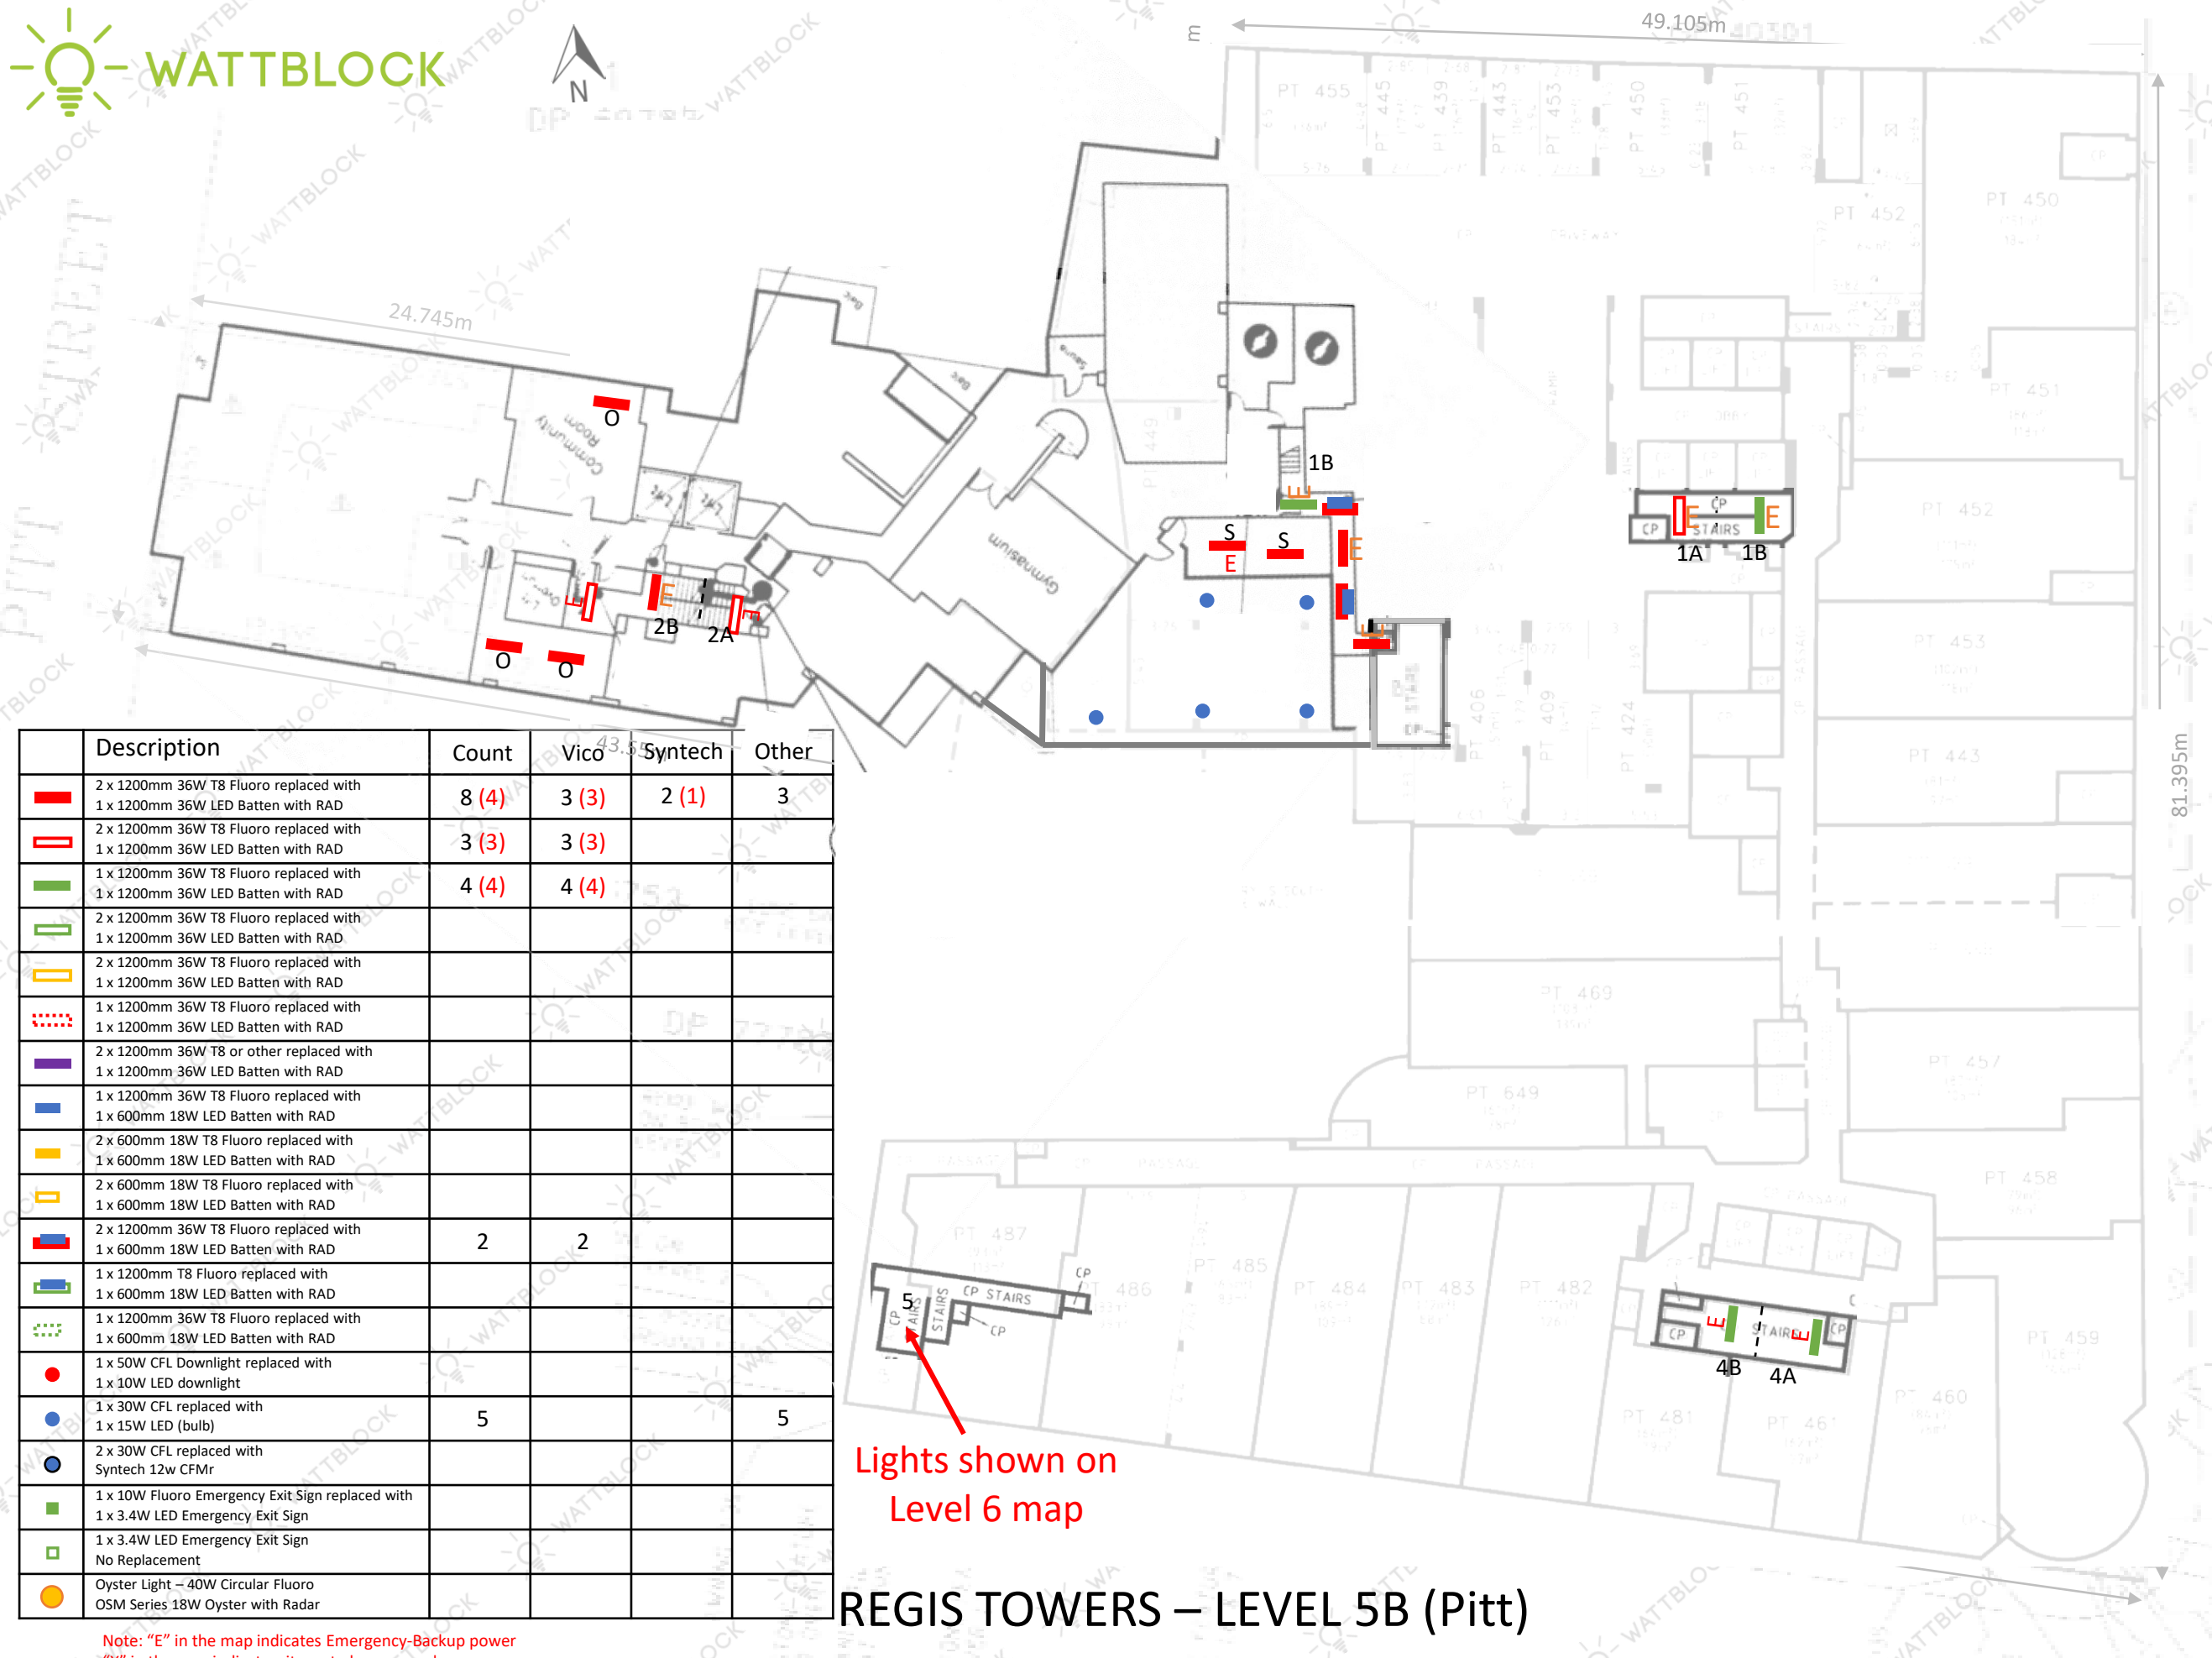


	Description	Count	Vico	Syntech	Other
	2 x 1200mm 36W T8 Fluoro replaced with 1 x 1200mm 36W LED Batten with RAD	8 (4)	3 (3)	2 (1)	3
	2 x 1200mm 36W T8 Fluoro replaced with 1 x 1200mm 36W LED Batten with RAD	3 (3)	3 (3)		
	1 x 1200mm 36W T8 Fluoro replaced with 1 x 1200mm 36W LED Batten with RAD	4 (4)	4 (4)		
	2 x 1200mm 36W T8 Fluoro replaced with 1 x 1200mm 36W LED Batten with RAD				
	2 x 1200mm 36W T8 Fluoro replaced with 1 x 1200mm 36W LED Batten with RAD				
	1 x 1200mm 36W T8 Fluoro replaced with 1 x 1200mm 36W LED Batten with RAD				
	2 x 1200mm 36W T8 or other replaced with 1 x 1200mm 36W LED Batten with RAD				
	1 x 1200mm 36W T8 Fluoro replaced with 1 x 600mm 18W LED Batten with RAD				
	2 x 600mm 18W T8 Fluoro replaced with 1 x 600mm 18W LED Batten with RAD				
	2 x 600mm 18W T8 Fluoro replaced with 1 x 600mm 18W LED Batten with RAD				
	2 x 1200mm 36W T8 Fluoro replaced with 1 x 600mm 18W LED Batten with RAD	2	2		
	1 x 1200mm T8 Fluoro replaced with 1 x 600mm 18W LED Batten with RAD				
	1 x 1200mm 36W T8 Fluoro replaced with 1 x 600mm 18W LED Batten with RAD				
	1 x 50W CFL Downlight replaced with 1 x 10W LED downlight				
	1 x 30W CFL replaced with 1 x 15W LED (bulb)	5			5
	2 x 30W CFL replaced with Syntech 12w CFMr				
	1 x 10W Fluoro Emergency Exit Sign replaced with 1 x 3.4W LED Emergency Exit Sign				
	1 x 3.4W LED Emergency Exit Sign No Replacement				
	Oyster Light – 40W Circular Fluoro OSM Series 18W Oyster with Radar				

Lights shown on Level 6 map

REGIS TOWERS – LEVEL 5B (Pitt)


Note: “E” in the map indicates Emergency-Backup power
“X” in the map indicates items to be removed

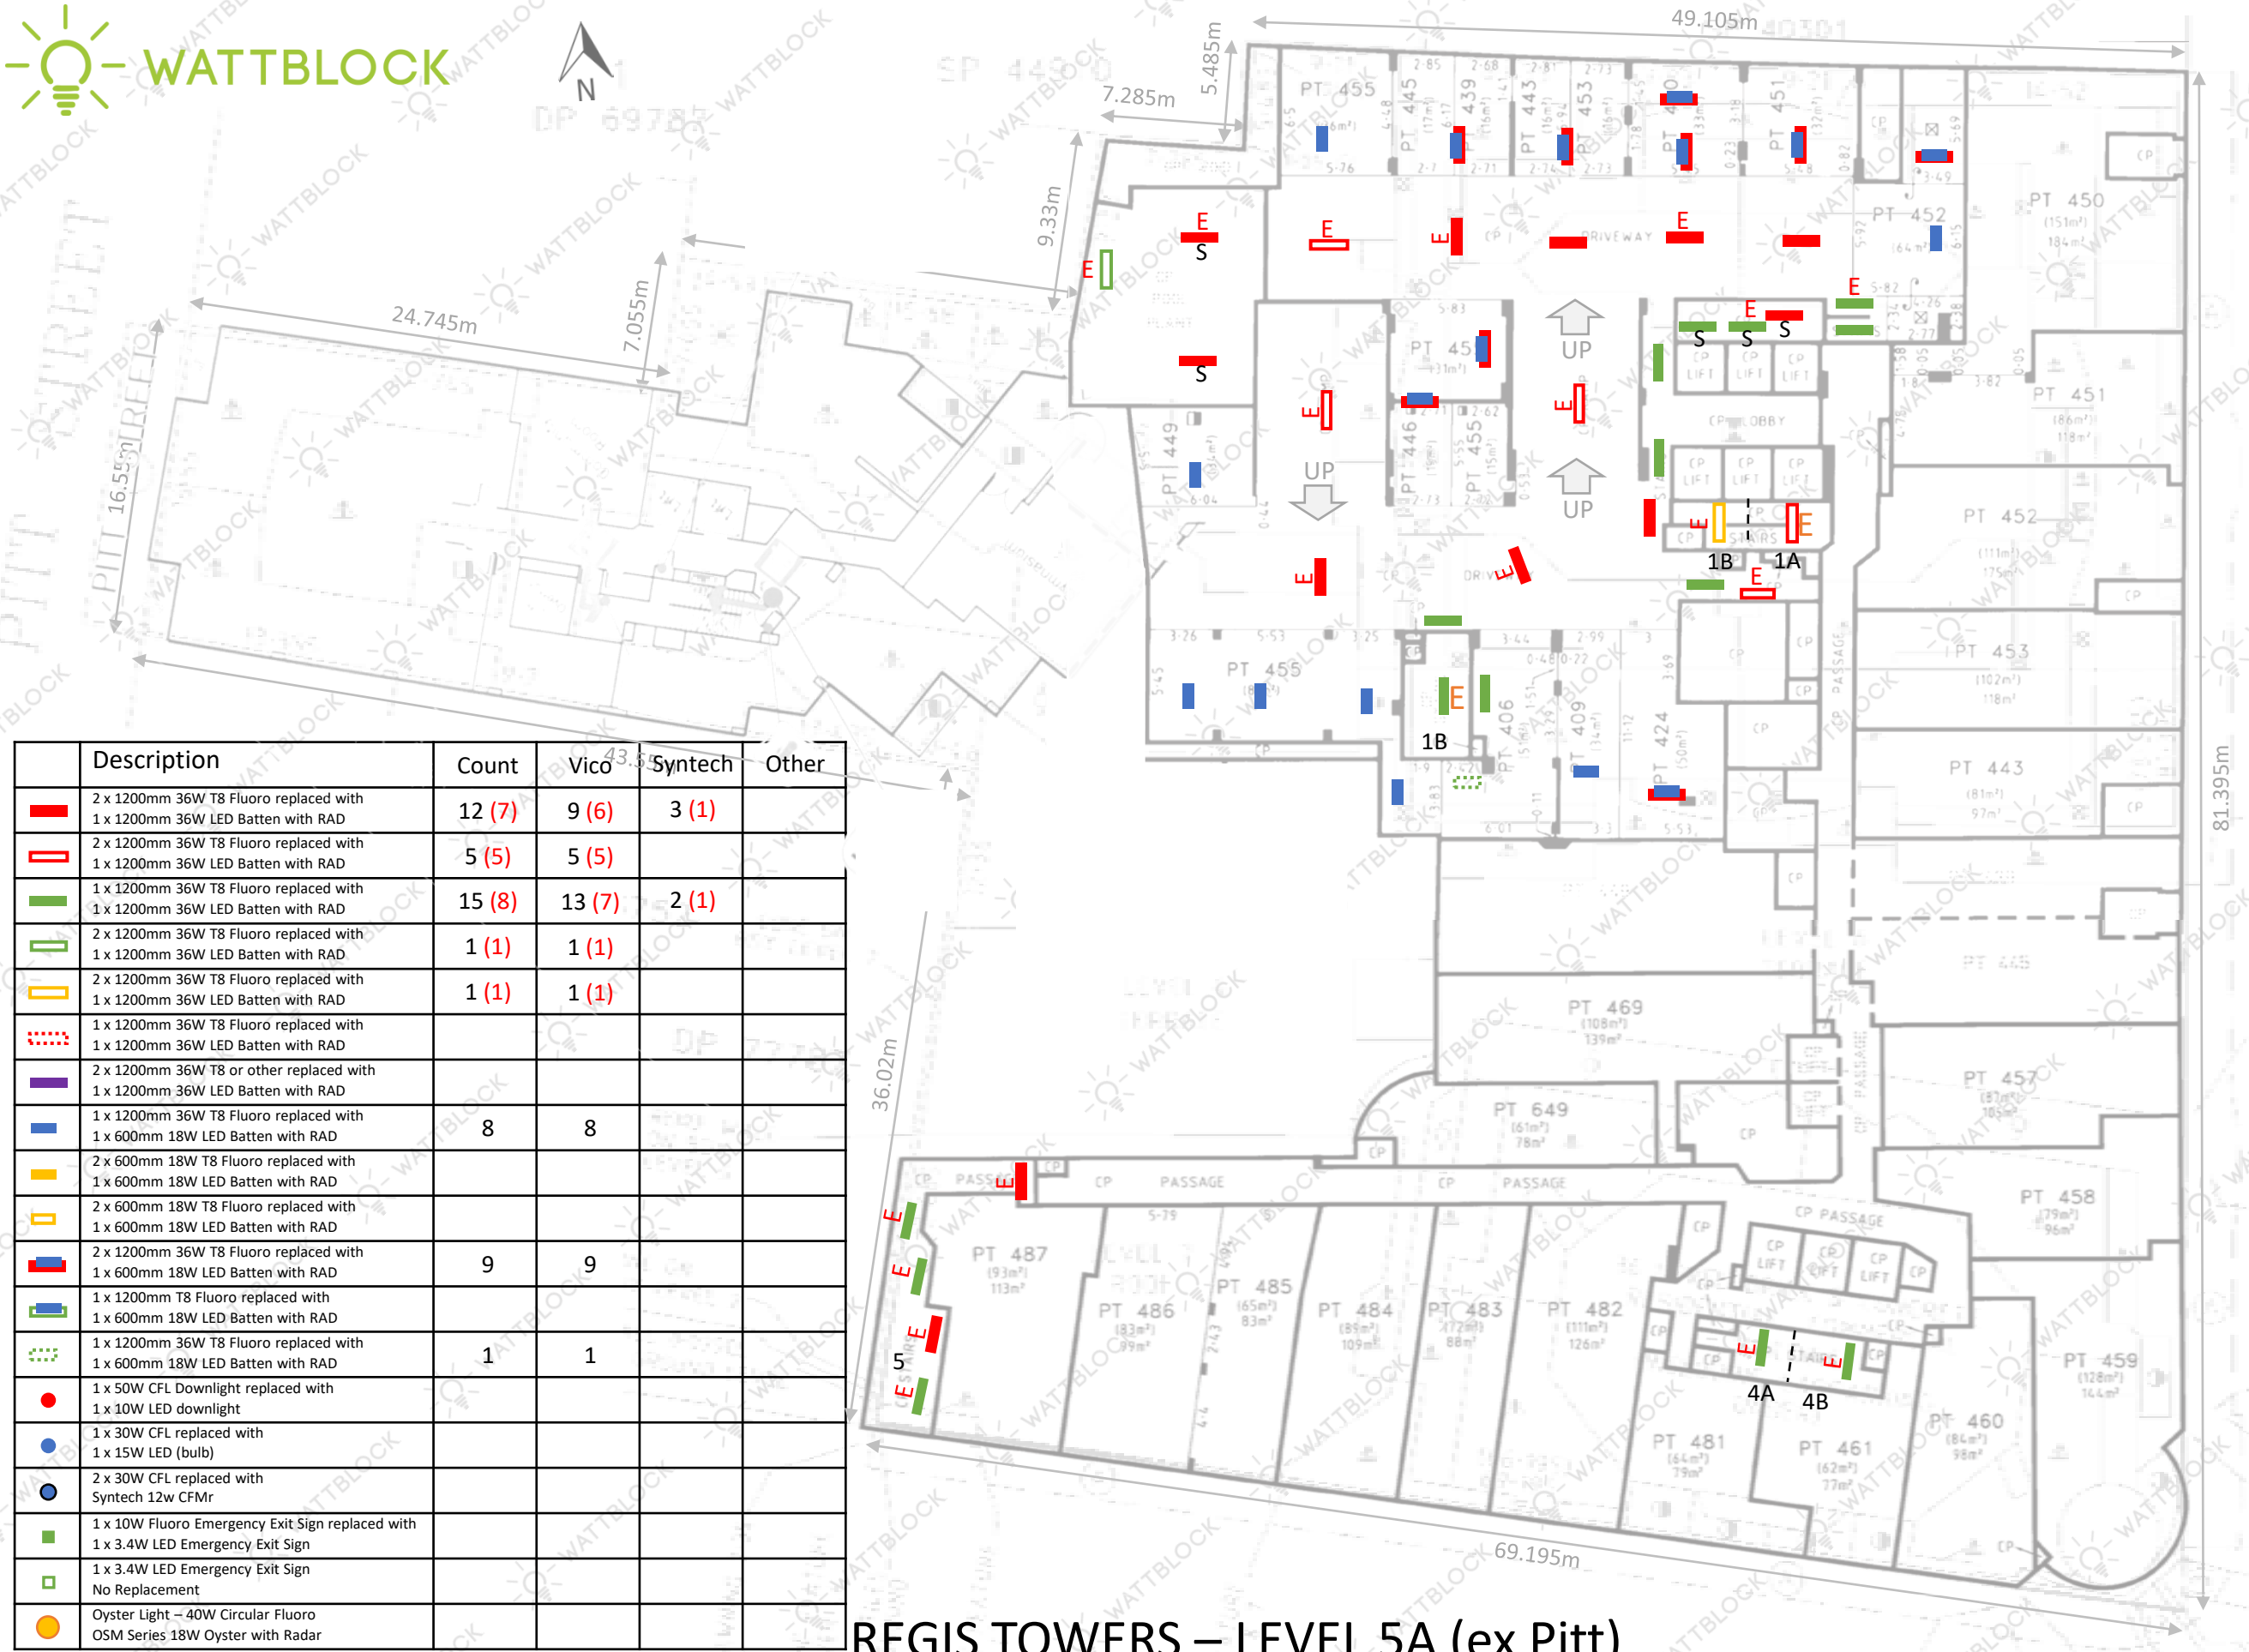

	Description	Count	Vico	Syntech	Other
	2 x 1200mm 36W T8 Fluoro replaced with 1 x 1200mm 36W LED Batten with RAD	12 (7)	9 (6)	3 (1)	
	2 x 1200mm 36W T8 Fluoro replaced with 1 x 1200mm 36W LED Batten with RAD	5 (5)	5 (5)		
	1 x 1200mm 36W T8 Fluoro replaced with 1 x 1200mm 36W LED Batten with RAD	15 (8)	13 (7)	2 (1)	
	2 x 1200mm 36W T8 Fluoro replaced with 1 x 1200mm 36W LED Batten with RAD	1 (1)	1 (1)		
	2 x 1200mm 36W T8 Fluoro replaced with 1 x 1200mm 36W LED Batten with RAD	1 (1)	1 (1)		
	1 x 1200mm 36W T8 Fluoro replaced with 1 x 1200mm 36W LED Batten with RAD				
	2 x 1200mm 36W T8 or other replaced with 1 x 1200mm 36W LED Batten with RAD				
	1 x 1200mm 36W T8 Fluoro replaced with 1 x 600mm 18W LED Batten with RAD	8	8		
	2 x 600mm 18W T8 Fluoro replaced with 1 x 600mm 18W LED Batten with RAD				
	2 x 600mm 18W T8 Fluoro replaced with 1 x 600mm 18W LED Batten with RAD				
	2 x 1200mm 36W T8 Fluoro replaced with 1 x 600mm 18W LED Batten with RAD	9	9		
	1 x 1200mm T8 Fluoro replaced with 1 x 600mm 18W LED Batten with RAD				
	1 x 1200mm 36W T8 Fluoro replaced with 1 x 600mm 18W LED Batten with RAD	1	1		
	1 x 50W CFL Downlight replaced with 1 x 10W LED downlight				
	1 x 30W CFL replaced with 1 x 15W LED (bulb)				
	2 x 30W CFL replaced with Syntech 12w CFMr				
	1 x 10W Fluoro Emergency Exit Sign replaced with 1 x 3.4W LED Emergency Exit Sign				
	1 x 3.4W LED Emergency Exit Sign No Replacement				
	Oyster Light – 40W Circular Fluoro OSM Series 18W Oyster with Radar				

REGIS TOWERS – LEVEL 5A (ex Pitt)

Note: "E" in the map indicates Emergency-Backup power
"X" in the map indicates items to be removed

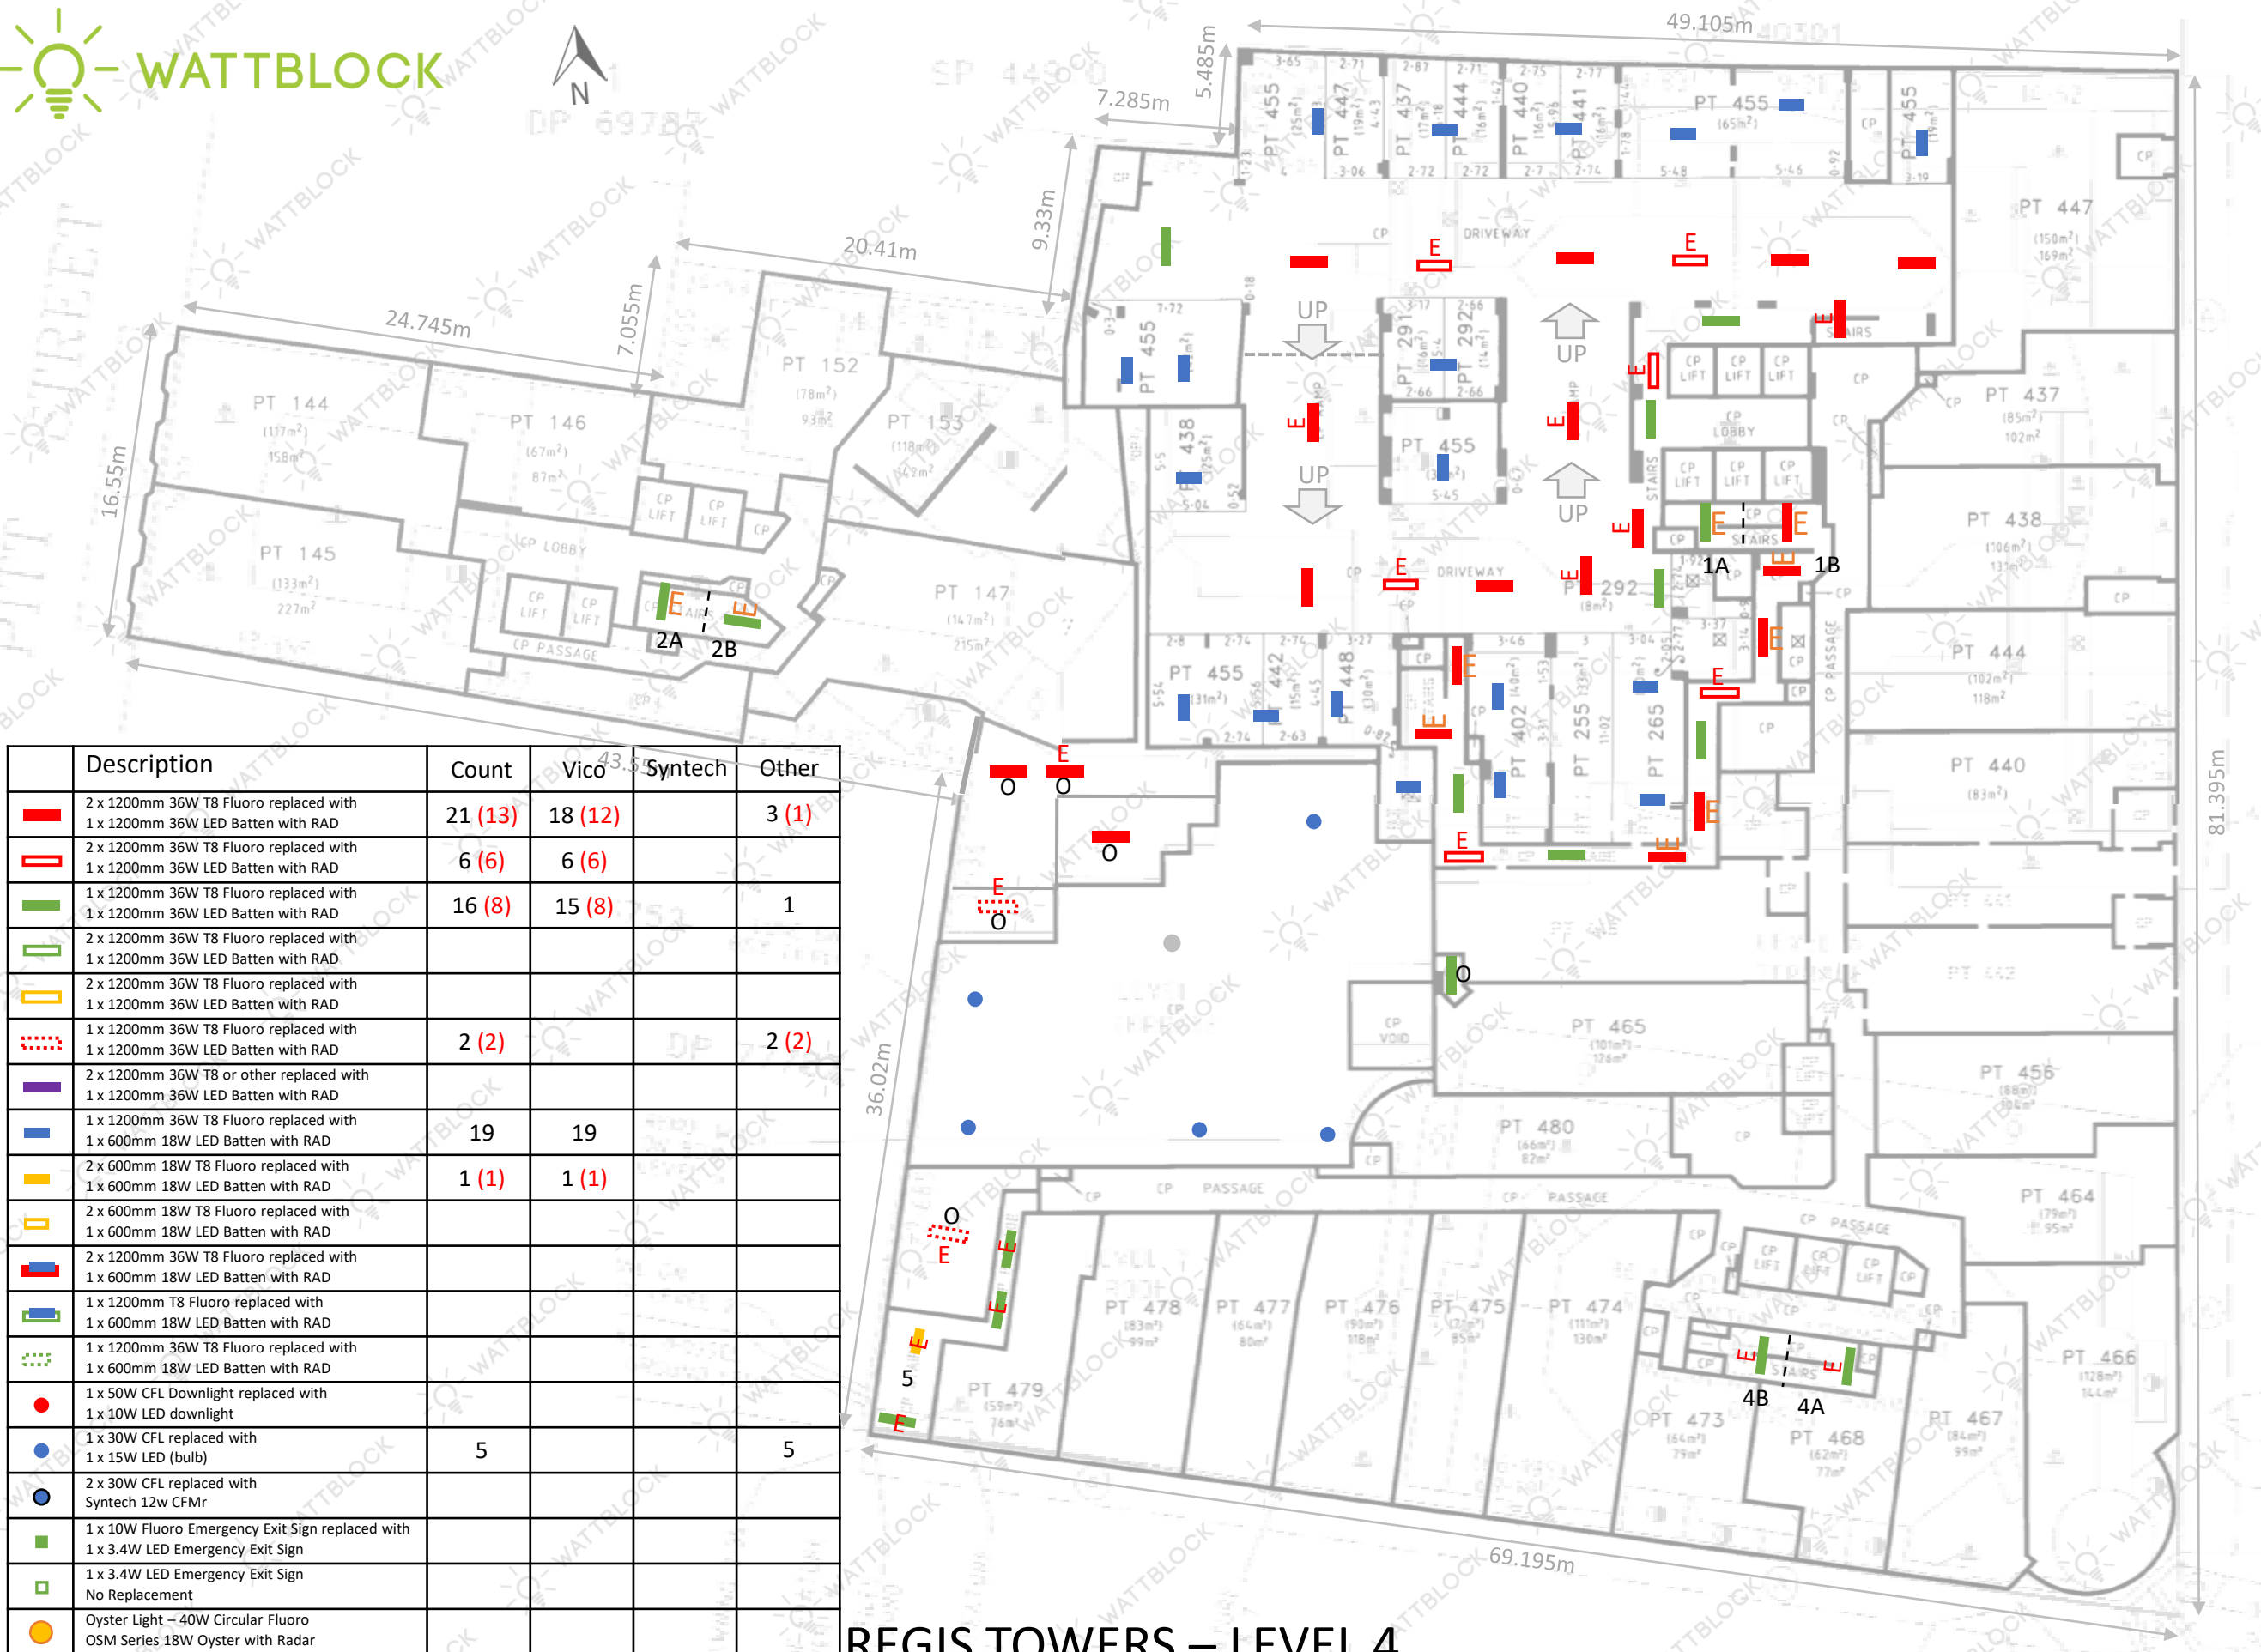


REGIS TOWERS – LEVEL 4

Note: "E" in the map indicates Emergency-Backup power
"X" in the map indicates items to be removed



	Description	Count	Vico	Syntech	Other
	2 x 1200mm 36W T8 Fluoro replaced with 1 x 1200mm 36W LED Batten with RAD	28 (15)	27 (15)		1
	2 x 1200mm 36W T8 Fluoro replaced with 1 x 1200mm 36W LED Batten with RAD	5 (5)	5 (5)		
	1 x 1200mm 36W T8 Fluoro replaced with 1 x 1200mm 36W LED Batten with RAD	13 (7)	13 (7)		
	2 x 1200mm 36W T8 Fluoro replaced with 1 x 1200mm 36W LED Batten with RAD				
	2 x 1200mm 36W T8 Fluoro replaced with 1 x 1200mm 36W LED Batten with RAD	1 (1)	1 (1)		
	1 x 1200mm 36W T8 Fluoro replaced with 1 x 1200mm 36W LED Batten with RAD				
	2 x 1200mm 36W T8 or other replaced with 1 x 1200mm 36W LED Batten with RAD				
	1 x 1200mm 36W T8 Fluoro replaced with 1 x 600mm 18W LED Batten with RAD	29	29		
	2 x 600mm 18W T8 Fluoro replaced with 1 x 600mm 18W LED Batten with RAD	1 (1)	1 (1)		
	2 x 600mm 18W T8 Fluoro replaced with 1 x 600mm 18W LED Batten with RAD				
	2 x 1200mm 36W T8 Fluoro replaced with 1 x 600mm 18W LED Batten with RAD	2	2		
	1 x 1200mm T8 Fluoro replaced with 1 x 600mm 18W LED Batten with RAD				
	1 x 1200mm 36W T8 Fluoro replaced with 1 x 600mm 18W LED Batten with RAD				
	1 x 50W CFL Downlight replaced with 1 x 10W LED downlight				
	1 x 30W CFL replaced with 1 x 15W LED (bulb)				
	2 x 30W CFL replaced with Syntech 12w CFMr				
	1 x 10W Fluoro Emergency Exit Sign replaced with 1 x 3.4W LED Emergency Exit Sign				
	1 x 3.4W LED Emergency Exit Sign No Replacement				
	Oyster Light – 40W Circular Fluoro OSM Series 18W Oyster with Radar				

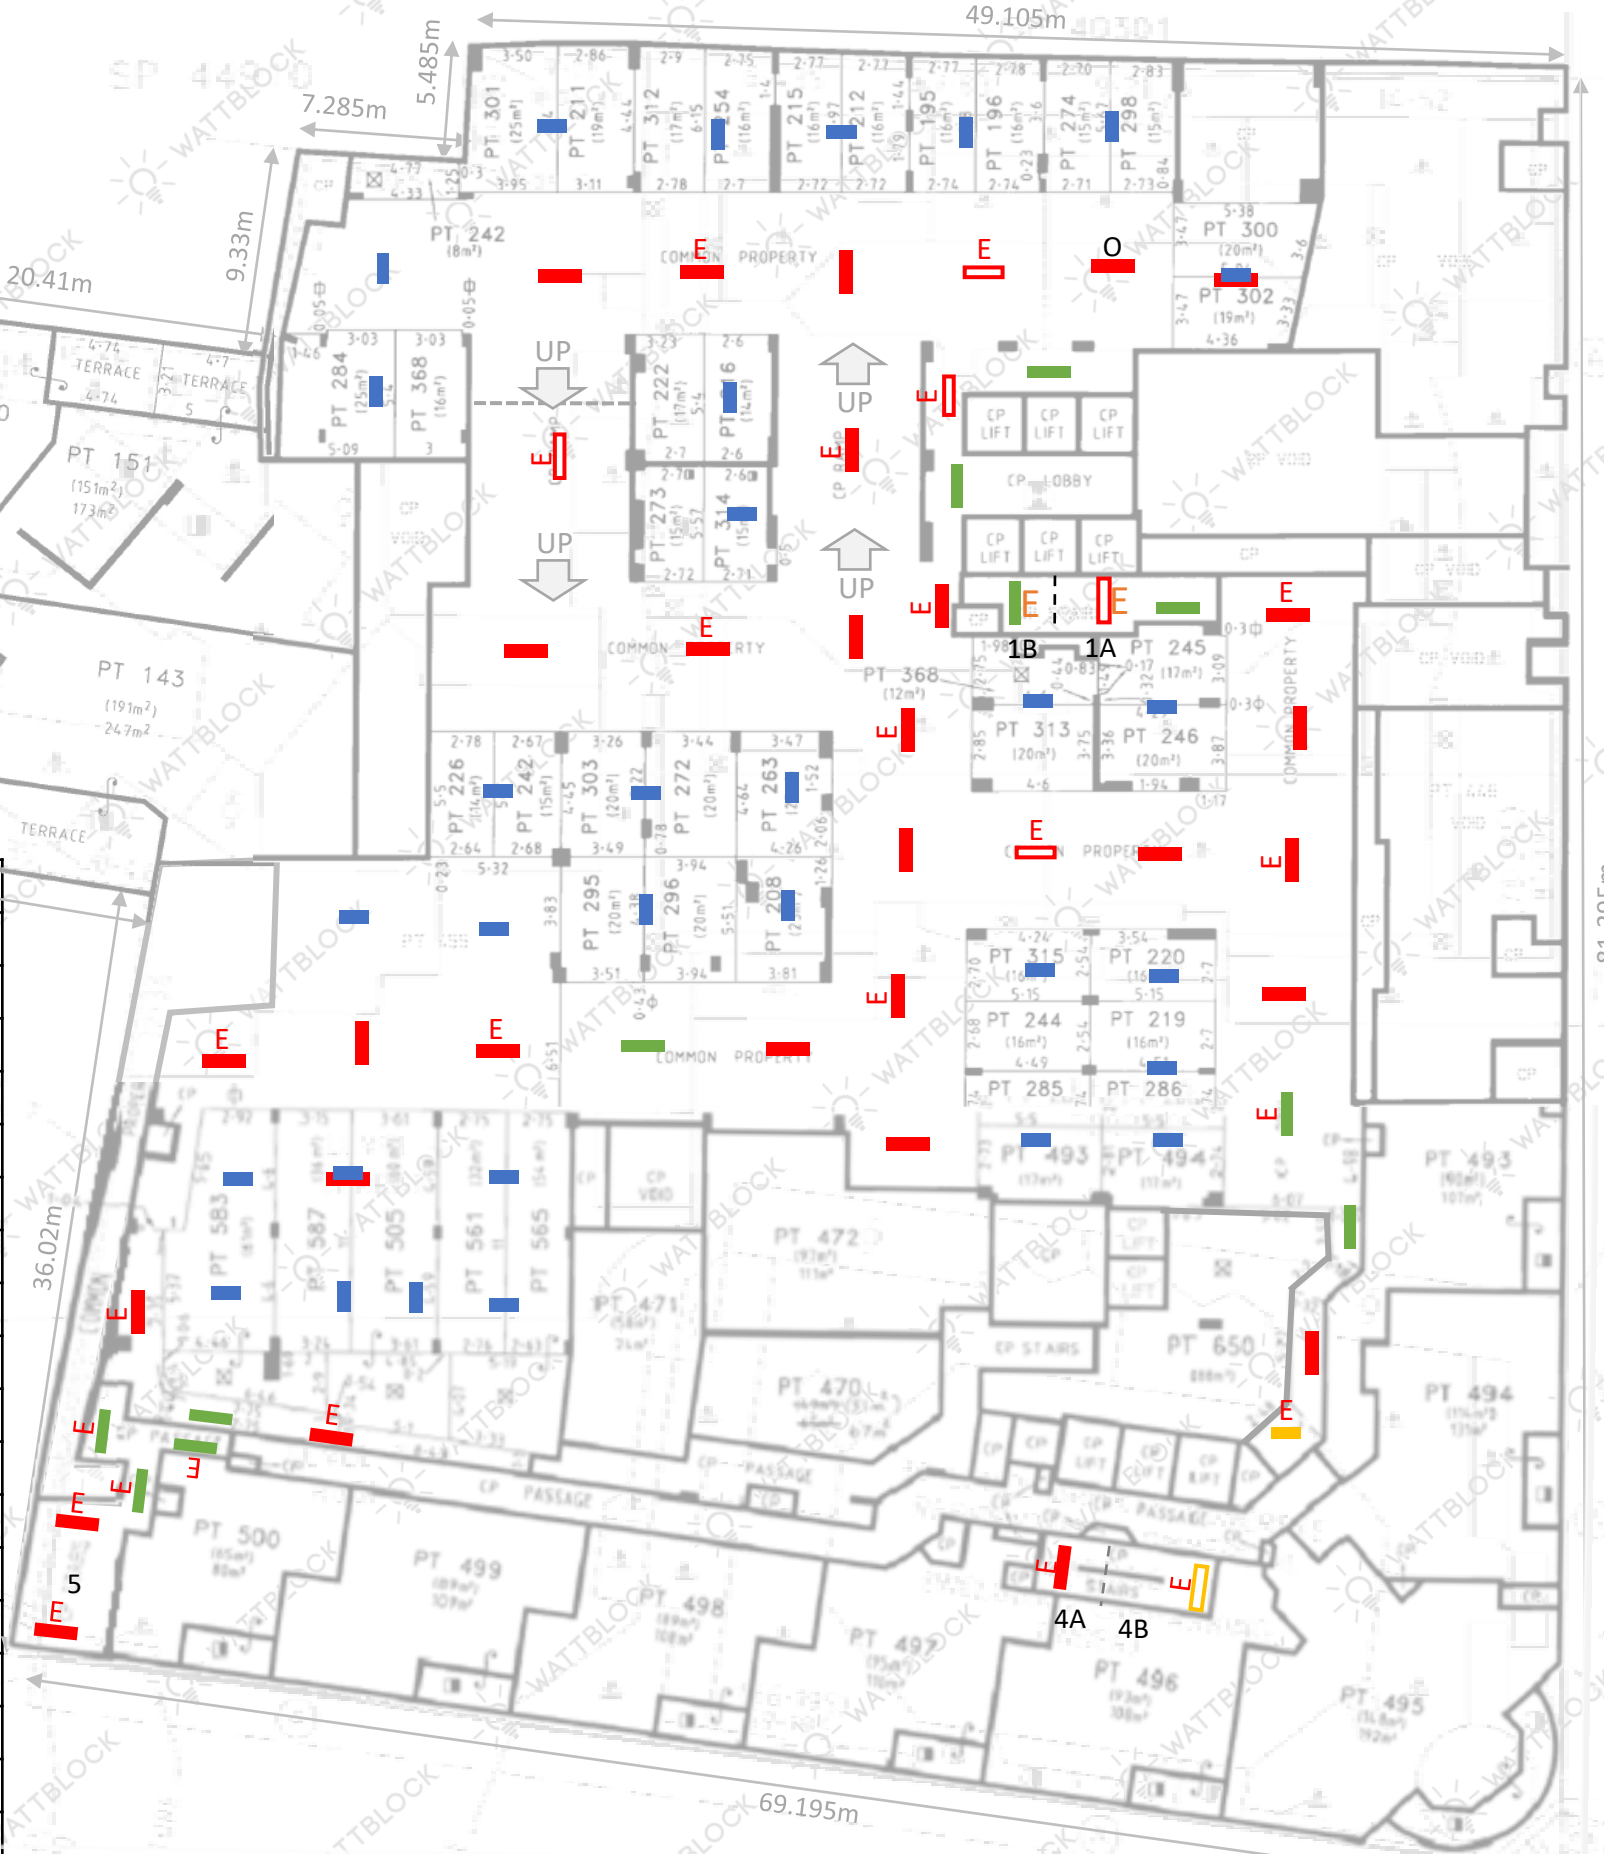

REGIS TOWERS – LEVEL 3

Note: "E" in the map indicates Emergency-Backup power
"X" in the map indicates items to be removed



LED strip pack FLP12V 5m x 3
(13.6m measured from site visit)


	Description	Count	Vico	Syntech	Other
	2 x 1200mm 36W T8 Fluoro replaced with 1 x 1200mm 36W LED Batten with RAD	38 (25)	36 (25)	2	
	2 x 1200mm 36W T8 Fluoro replaced with 1 x 1200mm 36W LED Batten with RAD	3 (2)	3 (2)		
	1 x 1200mm 36W T8 Fluoro replaced with 1 x 1200mm 36W LED Batten with RAD	15 (8)	14 (7)	1 (1)	
	2 x 1200mm 36W T8 Fluoro replaced with 1 x 1200mm 36W LED Batten with RAD				
	2 x 1200mm 36W T8 Fluoro replaced with 1 x 1200mm 36W LED Batten with RAD	1 (1)	1 (1)		
	1 x 1200mm 36W T8 Fluoro replaced with 1 x 1200mm 36W LED Batten with RAD	1 (1)	1 (1)		
	2 x 1200mm 36W T8 or other replaced with 1 x 1200mm 36W LED Batten with RAD				
	1 x 1200mm 36W T8 Fluoro replaced with 1 x 600mm 18W LED Batten with RAD	20	18		2
	2 x 600mm 18W T8 Fluoro replaced with 1 x 600mm 18W LED Batten with RAD	1 (1)	1 (1)		
	2 x 600mm 18W T8 Fluoro replaced with 1 x 600mm 18W LED Batten with RAD	1 (1)	1 (1)		
	2 x 1200mm 36W T8 Fluoro replaced with 1 x 600mm 18W LED Batten with RAD	6	6		
	1 x 1200mm T8 Fluoro replaced with 1 x 600mm 18W LED Batten with RAD	1	1		
	1 x 1200mm 36W T8 Fluoro replaced with 1 x 600mm 18W LED Batten with RAD	1			1
	1 x 50W CFL Downlight replaced with 1 x 10W LED downlight				
	1 x 30W CFL replaced with 1 x 15W LED (bulb)				
	2 x 30W CFL replaced with Syntech 12w CFMr				
	1 x 10W Fluoro Emergency Exit Sign replaced with 1 x 3.4W LED Emergency Exit Sign				
	1 x 3.4W LED Emergency Exit Sign No Replacement				
	Oyster Light – 40W Circular Fluoro OSM Series 18W Oyster with Radar				

Note: "E" in the map indicates Emergency-Backup power
"X" in the map indicates items to be removed

REGIS TOWERS – LEVEL 2


LED strip pack FLP12V 5m x 6
26.1m measured from site visit

	Description	Count	Vico	Syntech	Other
	2 x 1200mm 36W T8 Fluoro replaced with 1 x 1200mm 36W LED Batten with RAD	25 (15)	15 (9)	9 (5)	1 (1)
	2 x 1200mm 36W T8 Fluoro replaced with 1 x 1200mm 36W LED Batten with RAD	16 (8)	16 (8)		
	1 x 1200mm 36W T8 Fluoro replaced with 1 x 1200mm 36W LED Batten with RAD	48 (29)	37 (24)	11 (5)	
	2 x 1200mm 36W T8 Fluoro replaced with 1 x 1200mm 36W LED Batten with RAD	24 (8)	3 (1)	21 (7)	
	2 x 1200mm 36W T8 Fluoro replaced with 1 x 1200mm 36W LED Batten with RAD	1 (1)	1 (1)		
	1 x 1200mm 36W T8 Fluoro replaced with 1 x 1200mm 36W LED Batten with RAD				
	2 x 1200mm 36W T8 or other replaced with 1 x 1200mm 36W LED Batten with RAD	3 (1)	3 (1)		
	1 x 1200mm 36W T8 Fluoro replaced with 1 x 600mm 18W LED Batten with RAD	18	16		2
	2 x 600mm 18W T8 Fluoro replaced with 1 x 600mm 18W LED Batten with RAD	3 (3)	3 (3)		
	2 x 600mm 18W T8 Fluoro replaced with 1 x 600mm 18W LED Batten with RAD	1 (1)	1 (1)		
	2 x 1200mm 36W T8 Fluoro replaced with 1 x 600mm 18W LED Batten with RAD	8	8		
	1 x 1200mm T8 Fluoro replaced with 1 x 600mm 18W LED Batten with RAD	10	10		
	1 x 1200mm 36W T8 Fluoro replaced with 1 x 600mm 18W LED Batten with RAD	1 (1)	1 (1)		
	1 x 50W CFL Downlight replaced with 1 x 10W LED downlight				
	1 x 30W CFL replaced with 1 x 15W LED (bulb)				
	2 x 30W CFL replaced with Syntech 12w CFMr				
	1 x 10W Fluoro Emergency Exit Sign replaced with 1 x 3.4W LED Emergency Exit Sign				
	1 x 3.4W LED Emergency Exit Sign No Replacement				
	Oyster Light – 40W Circular Fluoro OSM Series 18W Oyster with Radar				

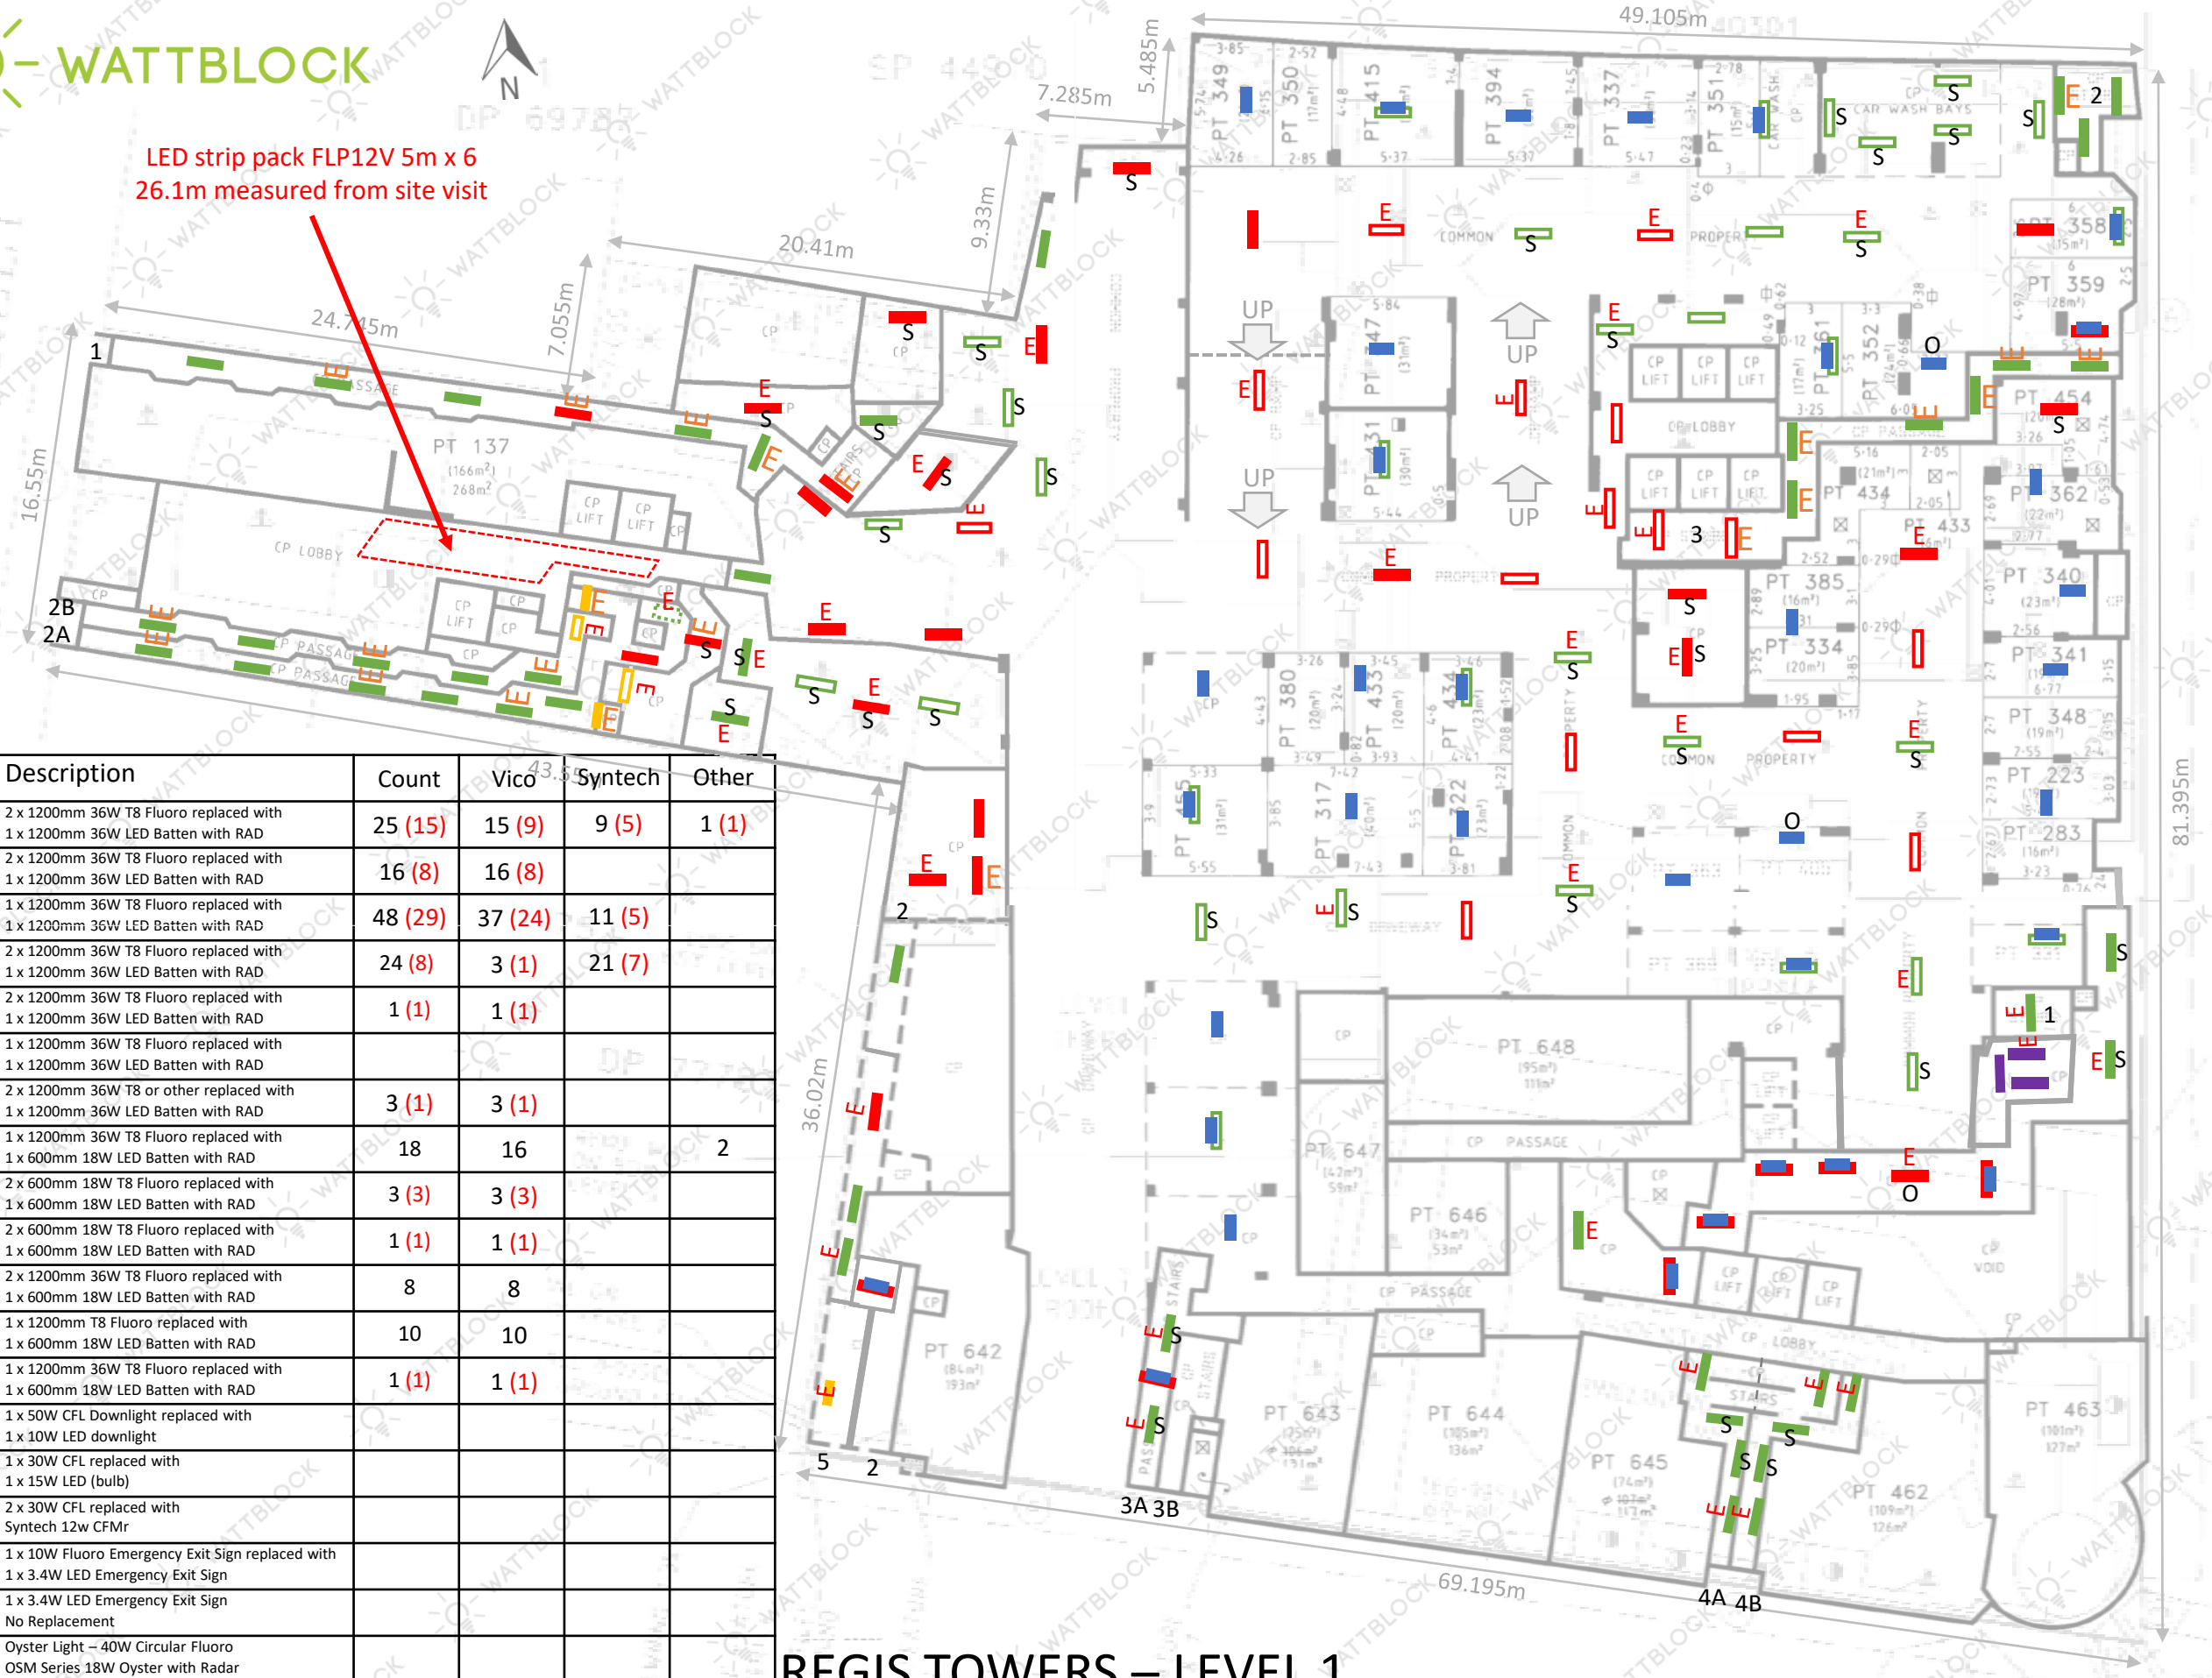


REGIS TOWERS – LEVEL 1

Note: "E" in the map indicates Emergency-Backup power
"X" in the map indicates items to be removed

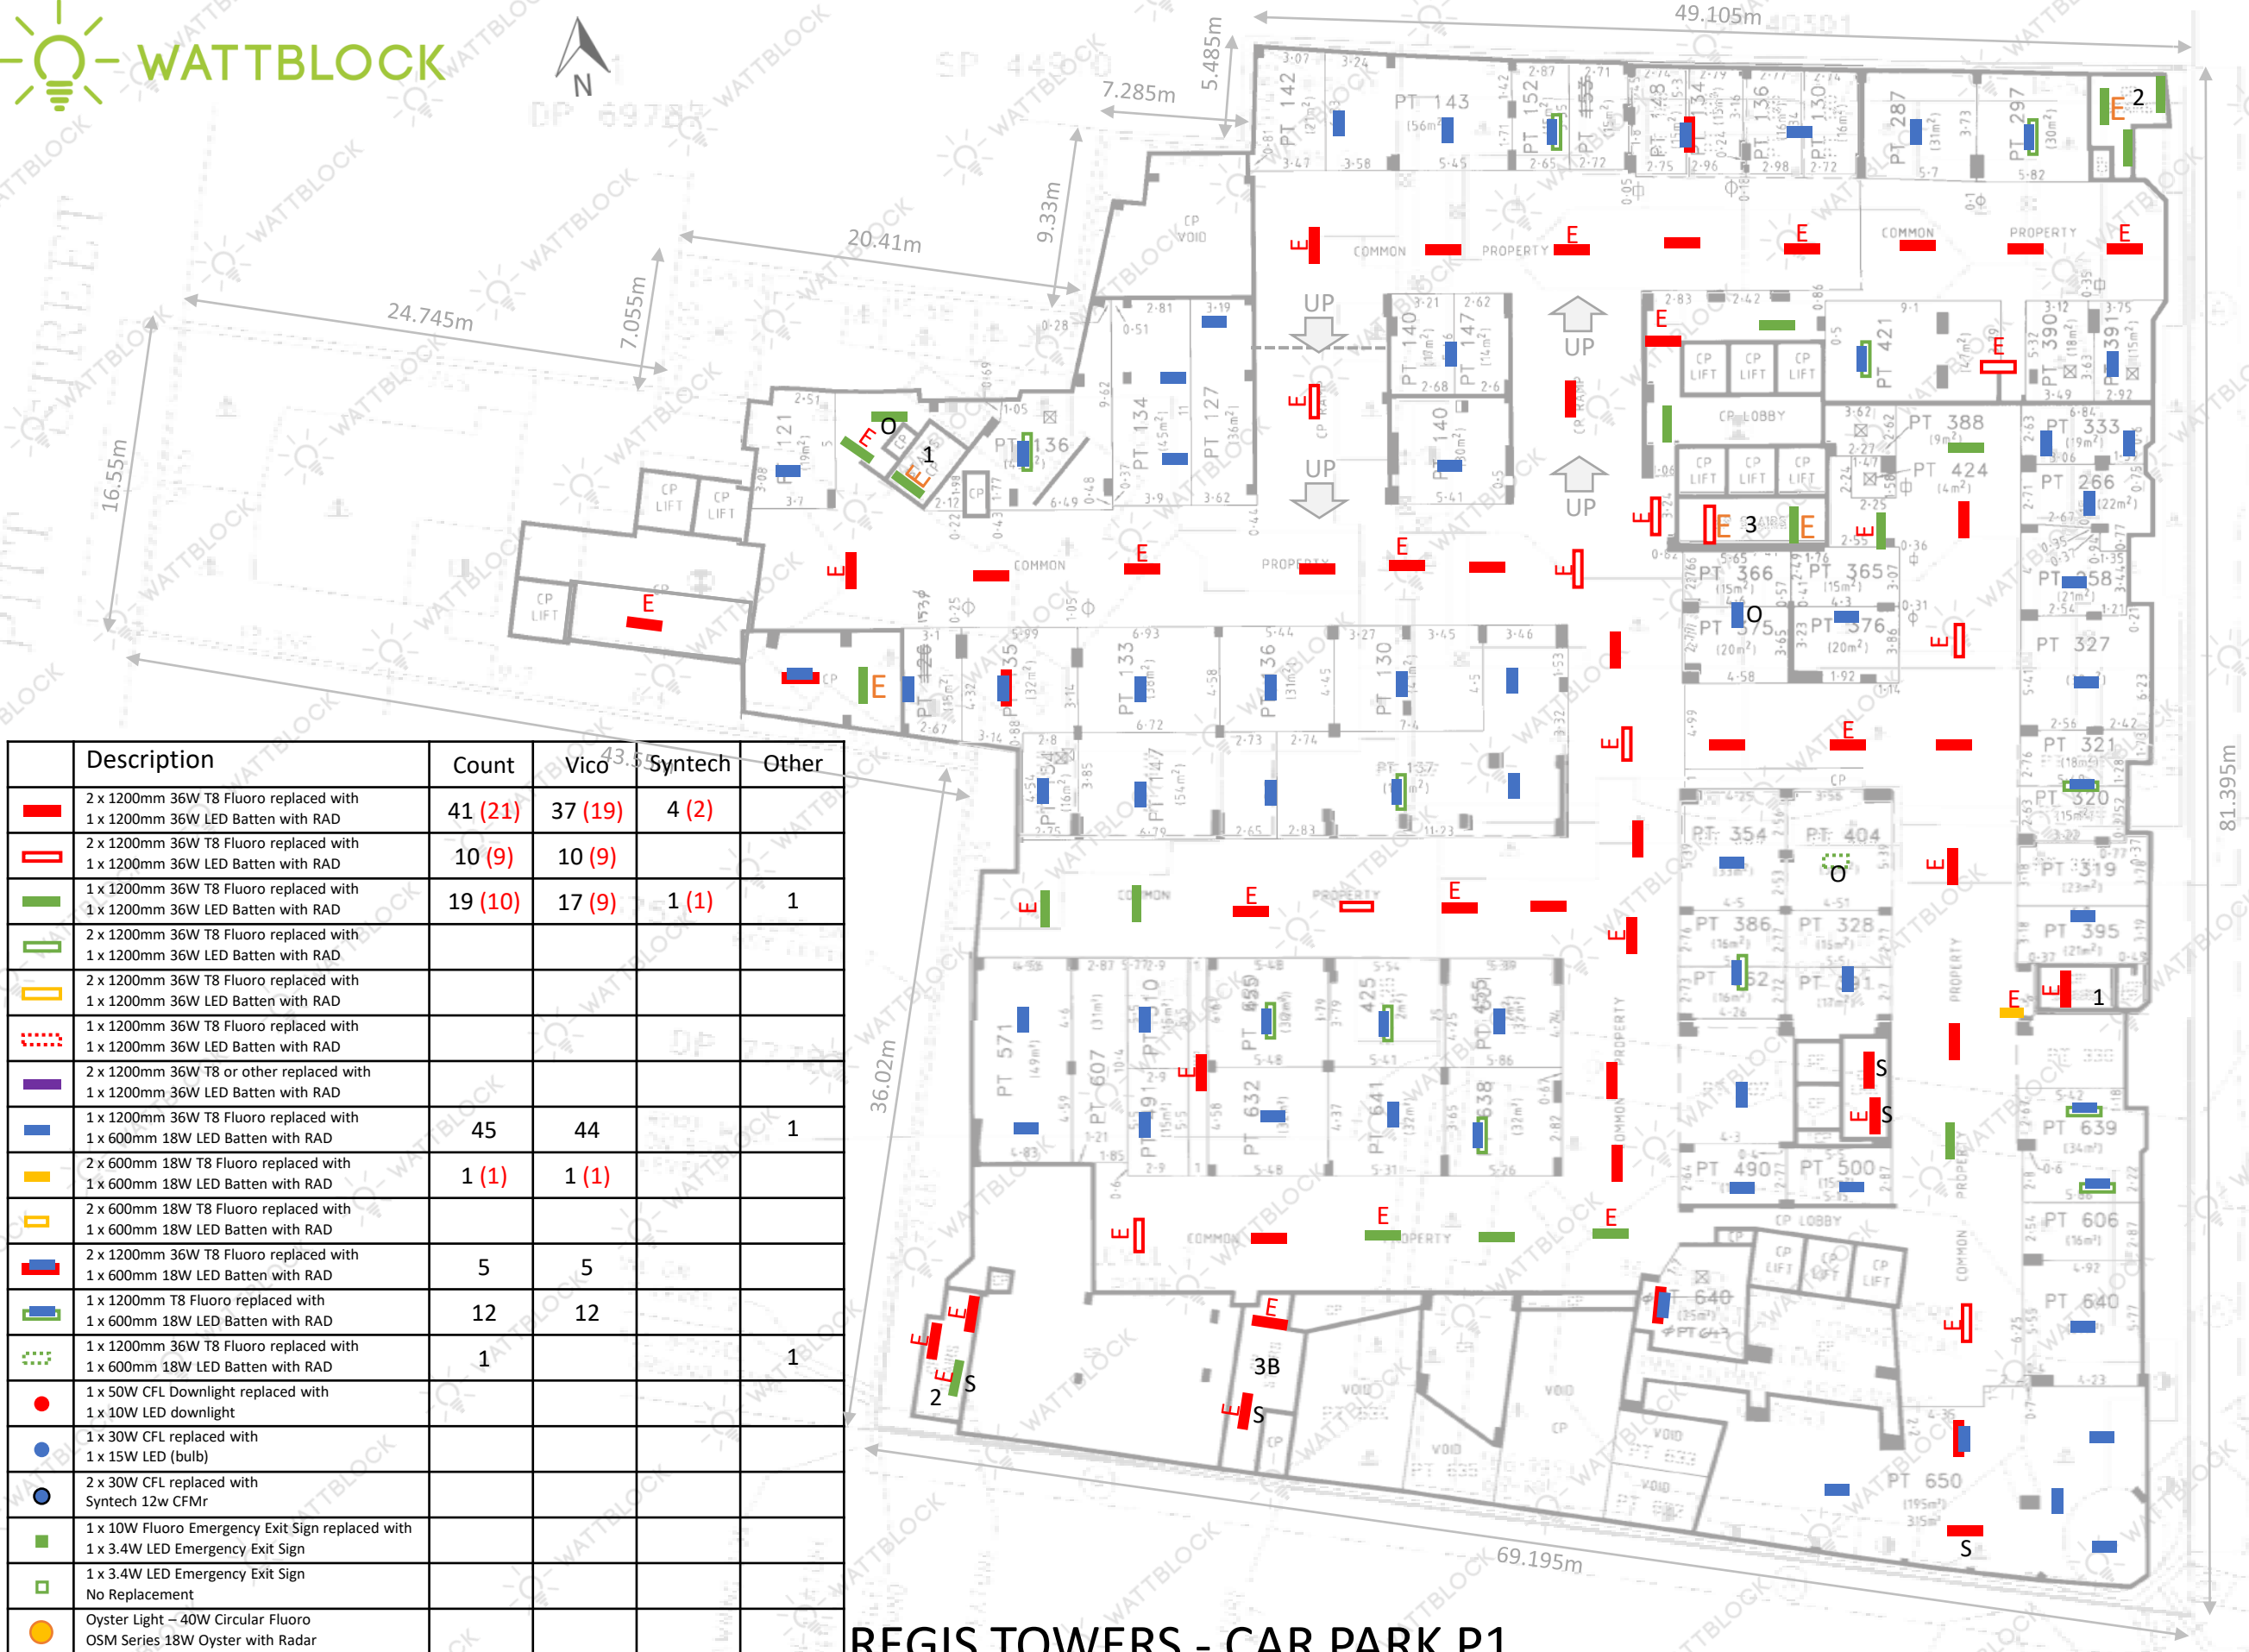

REGIS TOWERS - CAR PARK P1


Note: "E" in the map indicates Emergency-Backup power
"X" in the map indicates items to be removed

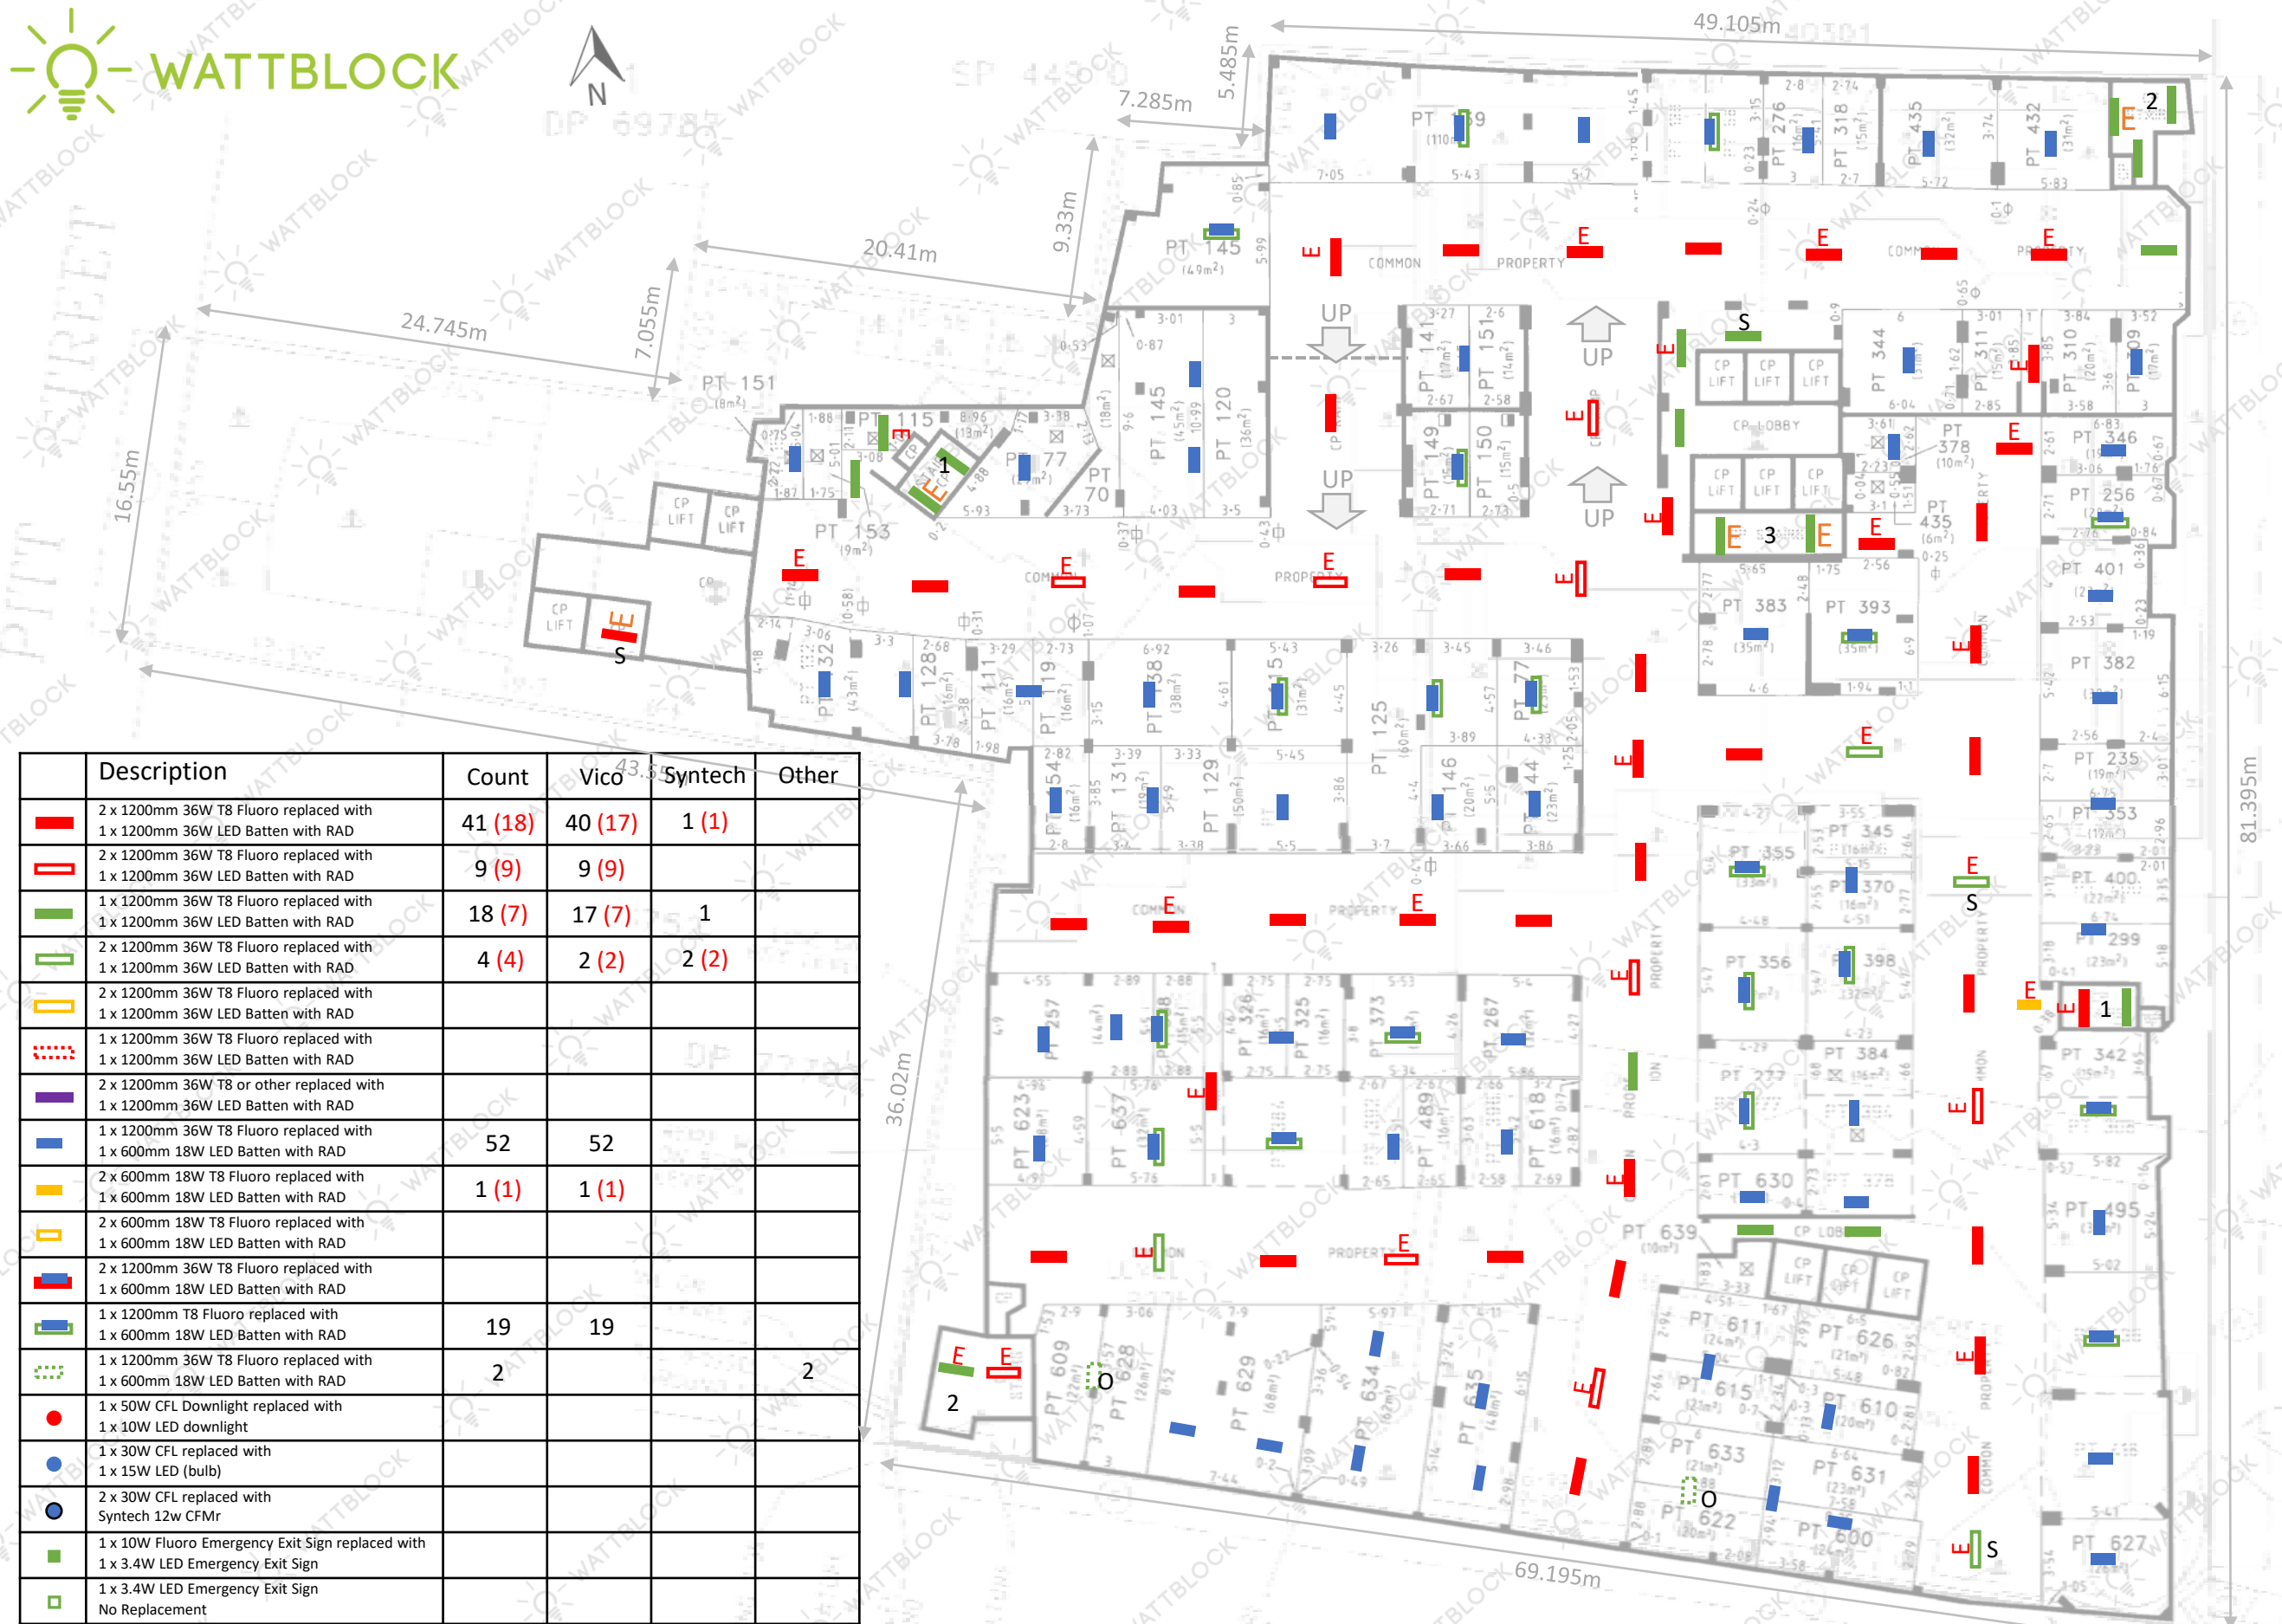

	Description	Count	Vico	Syntech	Other
	2 x 1200mm 36W T8 Fluoro replaced with 1 x 1200mm 36W LED Batten with RAD	41 (18)	40 (17)	1 (1)	
	2 x 1200mm 36W T8 Fluoro replaced with 1 x 1200mm 36W LED Batten with RAD	9 (9)	9 (9)		
	1 x 1200mm 36W T8 Fluoro replaced with 1 x 1200mm 36W LED Batten with RAD	18 (7)	17 (7)	1	
	2 x 1200mm 36W T8 Fluoro replaced with 1 x 1200mm 36W LED Batten with RAD	4 (4)	2 (2)	2 (2)	
	2 x 1200mm 36W T8 Fluoro replaced with 1 x 1200mm 36W LED Batten with RAD				
	1 x 1200mm 36W T8 Fluoro replaced with 1 x 1200mm 36W LED Batten with RAD				
	2 x 1200mm 36W T8 or other replaced with 1 x 1200mm 36W LED Batten with RAD				
	1 x 1200mm 36W T8 Fluoro replaced with 1 x 600mm 18W LED Batten with RAD	52	52		
	2 x 600mm 18W T8 Fluoro replaced with 1 x 600mm 18W LED Batten with RAD	1 (1)	1 (1)		
	2 x 600mm 18W T8 Fluoro replaced with 1 x 600mm 18W LED Batten with RAD				
	2 x 1200mm 36W T8 Fluoro replaced with 1 x 600mm 18W LED Batten with RAD				
	1 x 1200mm T8 Fluoro replaced with 1 x 600mm 18W LED Batten with RAD	19	19		
	1 x 1200mm 36W T8 Fluoro replaced with 1 x 600mm 18W LED Batten with RAD	2			2
	1 x 50W CFL Downlight replaced with 1 x 10W LED downlight				
	1 x 30W CFL replaced with 1 x 15W LED (bulb)				
	2 x 30W CFL replaced with Syntech 12w CFMr				
	1 x 10W Fluoro Emergency Exit Sign replaced with 1 x 3.4W LED Emergency Exit Sign				
	1 x 3.4W LED Emergency Exit Sign No Replacement				
	Oyster Light - 40W Circular Fluoro OSM Series 18W Oyster with Radar				


REGIS TOWERS - CAR PARK P2

Note: "E" in the map indicates Emergency-Backup power
"X" in the map indicates items to be removed

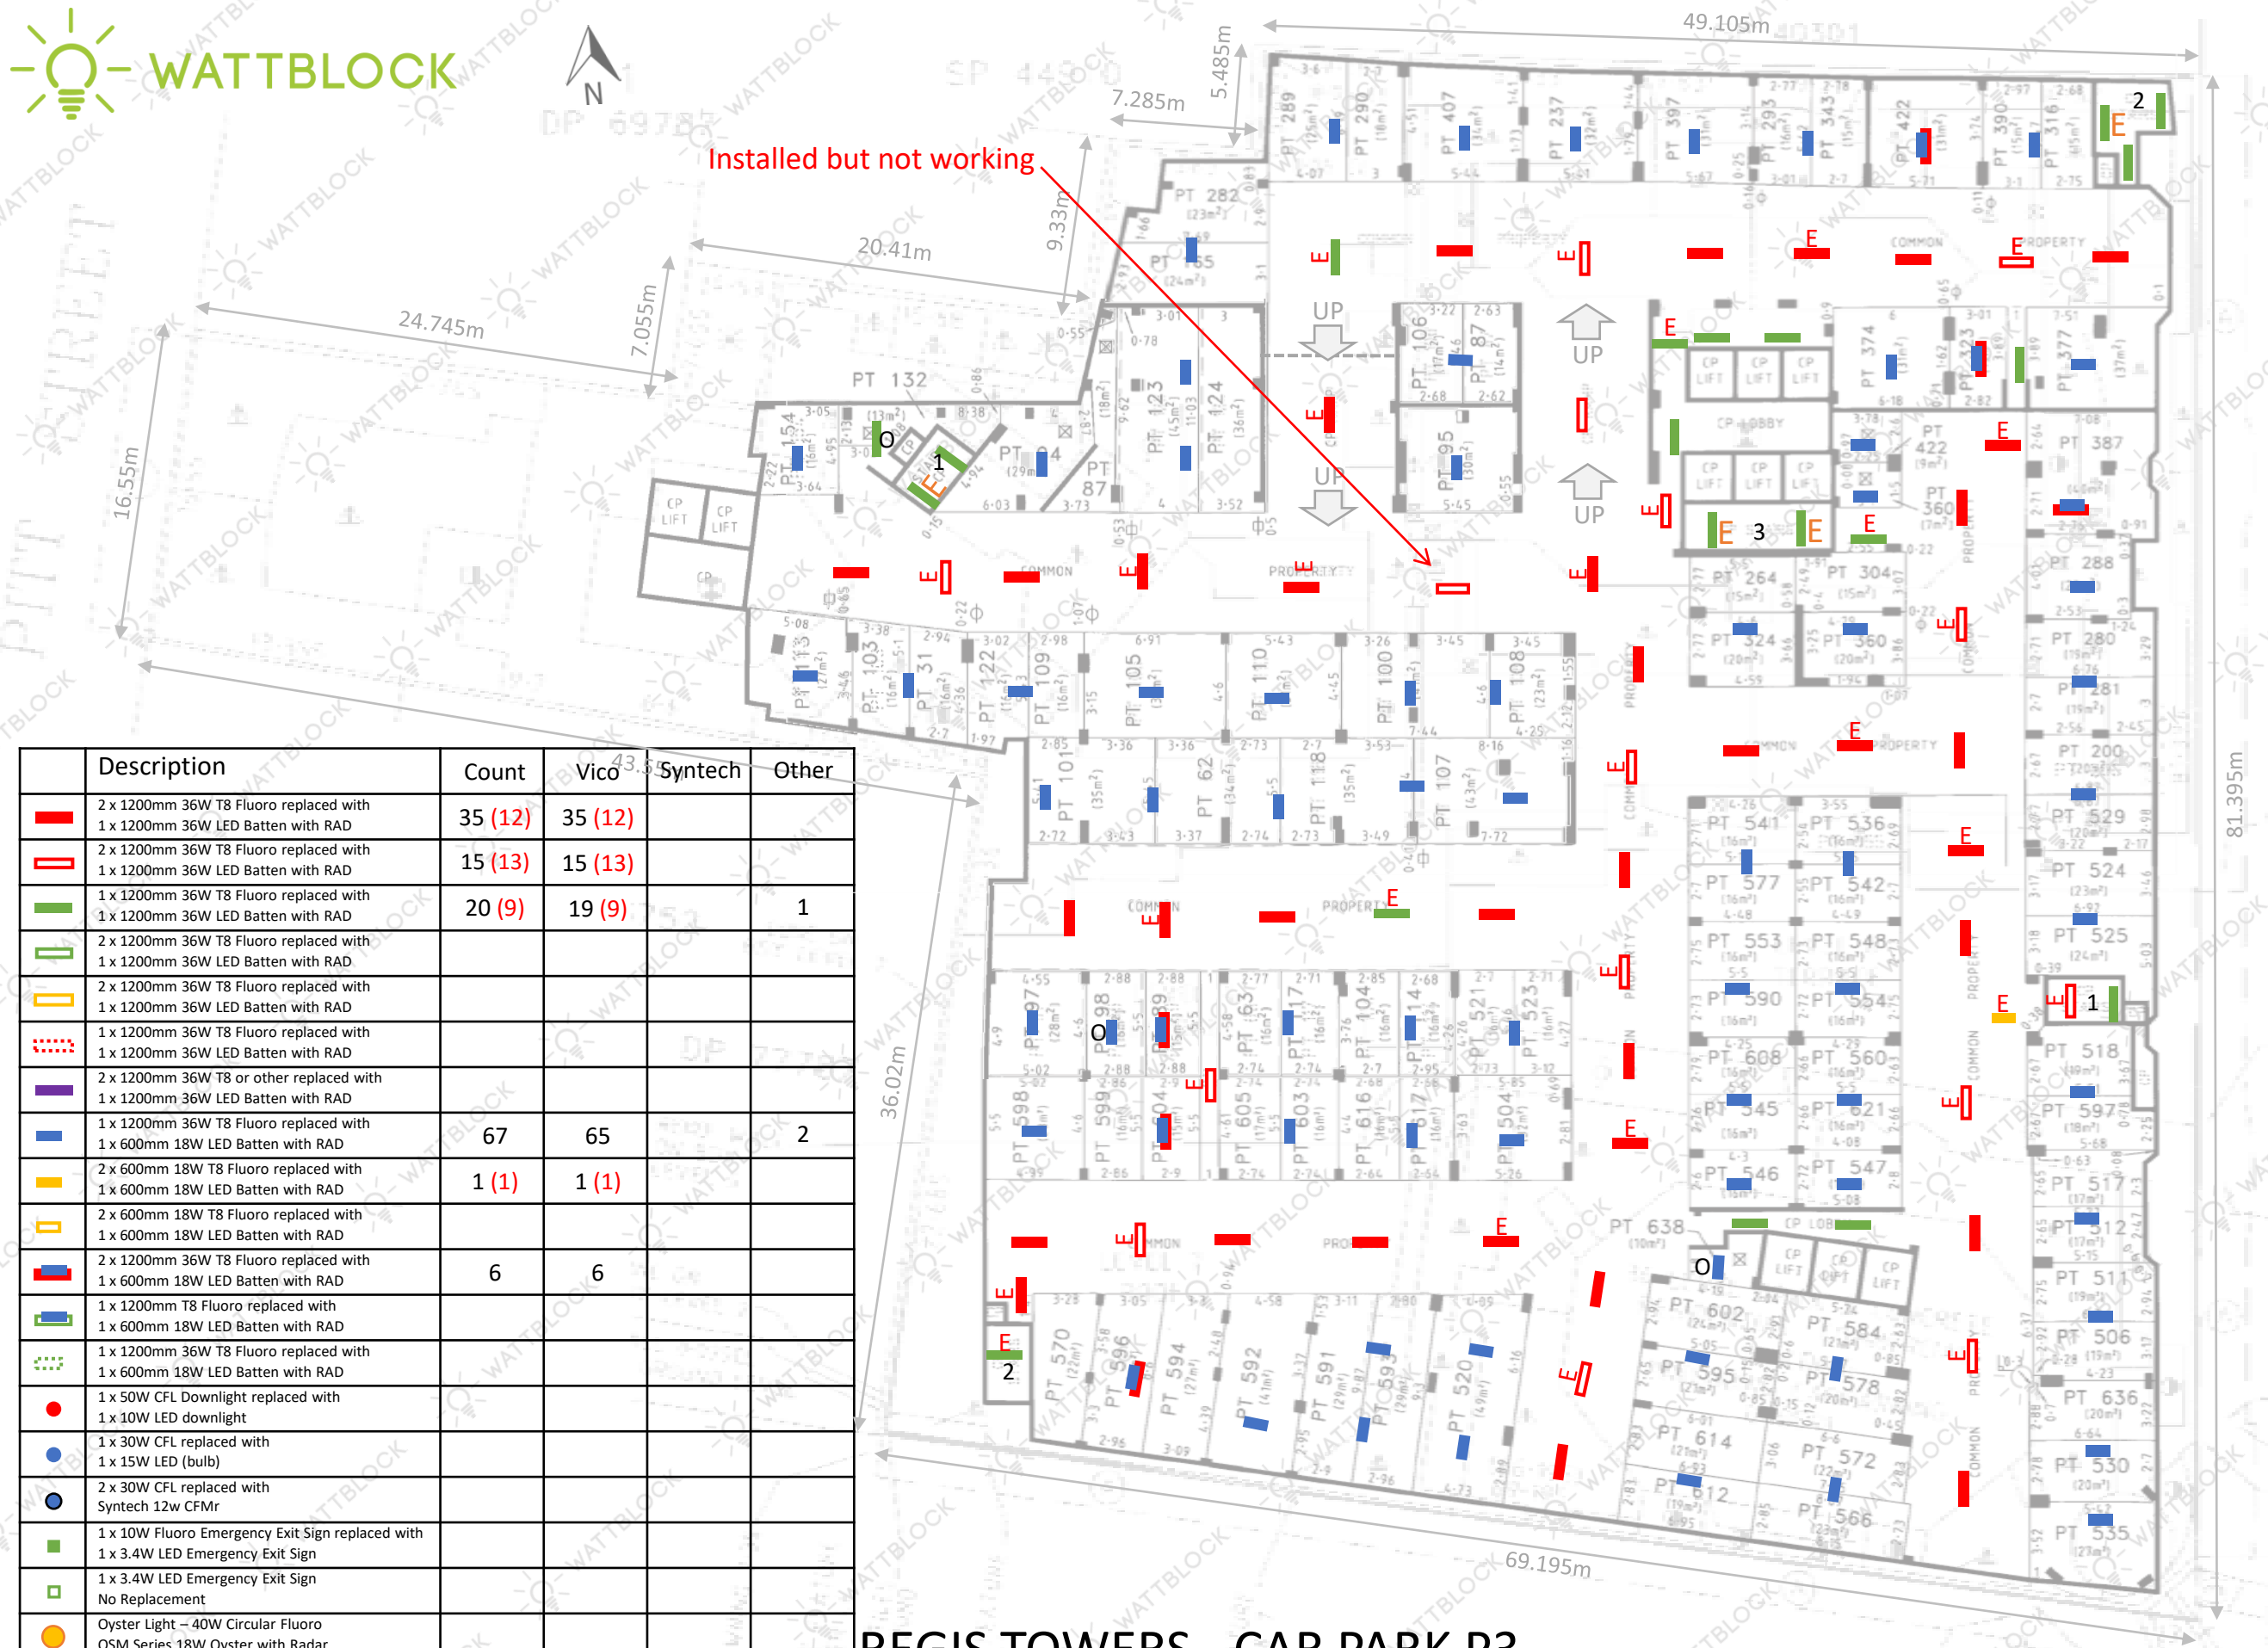


	Description	Count	Vico	Syntech	Other
	2 x 1200mm 36W T8 Fluoro replaced with 1 x 1200mm 36W LED Batten with RAD	35 (12)	35 (12)		
	2 x 1200mm 36W T8 Fluoro replaced with 1 x 1200mm 36W LED Batten with RAD	15 (13)	15 (13)		
	1 x 1200mm 36W T8 Fluoro replaced with 1 x 1200mm 36W LED Batten with RAD	20 (9)	19 (9)		1
	2 x 1200mm 36W T8 Fluoro replaced with 1 x 1200mm 36W LED Batten with RAD				
	2 x 1200mm 36W T8 Fluoro replaced with 1 x 1200mm 36W LED Batten with RAD				
	1 x 1200mm 36W T8 Fluoro replaced with 1 x 1200mm 36W LED Batten with RAD				
	2 x 1200mm 36W T8 or other replaced with 1 x 1200mm 36W LED Batten with RAD				
	1 x 1200mm 36W T8 Fluoro replaced with 1 x 600mm 18W LED Batten with RAD	67	65		2
	2 x 600mm 18W T8 Fluoro replaced with 1 x 600mm 18W LED Batten with RAD	1 (1)	1 (1)		
	2 x 600mm 18W T8 Fluoro replaced with 1 x 600mm 18W LED Batten with RAD				
	2 x 1200mm 36W T8 Fluoro replaced with 1 x 600mm 18W LED Batten with RAD	6	6		
	1 x 1200mm T8 Fluoro replaced with 1 x 600mm 18W LED Batten with RAD				
	1 x 1200mm 36W T8 Fluoro replaced with 1 x 600mm 18W LED Batten with RAD				
	1 x 50W CFL Downlight replaced with 1 x 10W LED downlight				
	1 x 30W CFL replaced with 1 x 15W LED (bulb)				
	2 x 30W CFL replaced with Syntech 12w CFMr				
	1 x 10W Fluoro Emergency Exit Sign replaced with 1 x 3.4W LED Emergency Exit Sign				
	1 x 3.4W LED Emergency Exit Sign No Replacement				
	Oyster Light – 40W Circular Fluoro OSM Series 18W Oyster with Radar				

Note: "E" in the map indicates Emergency-Backup power
"X" in the map indicates items to be removed

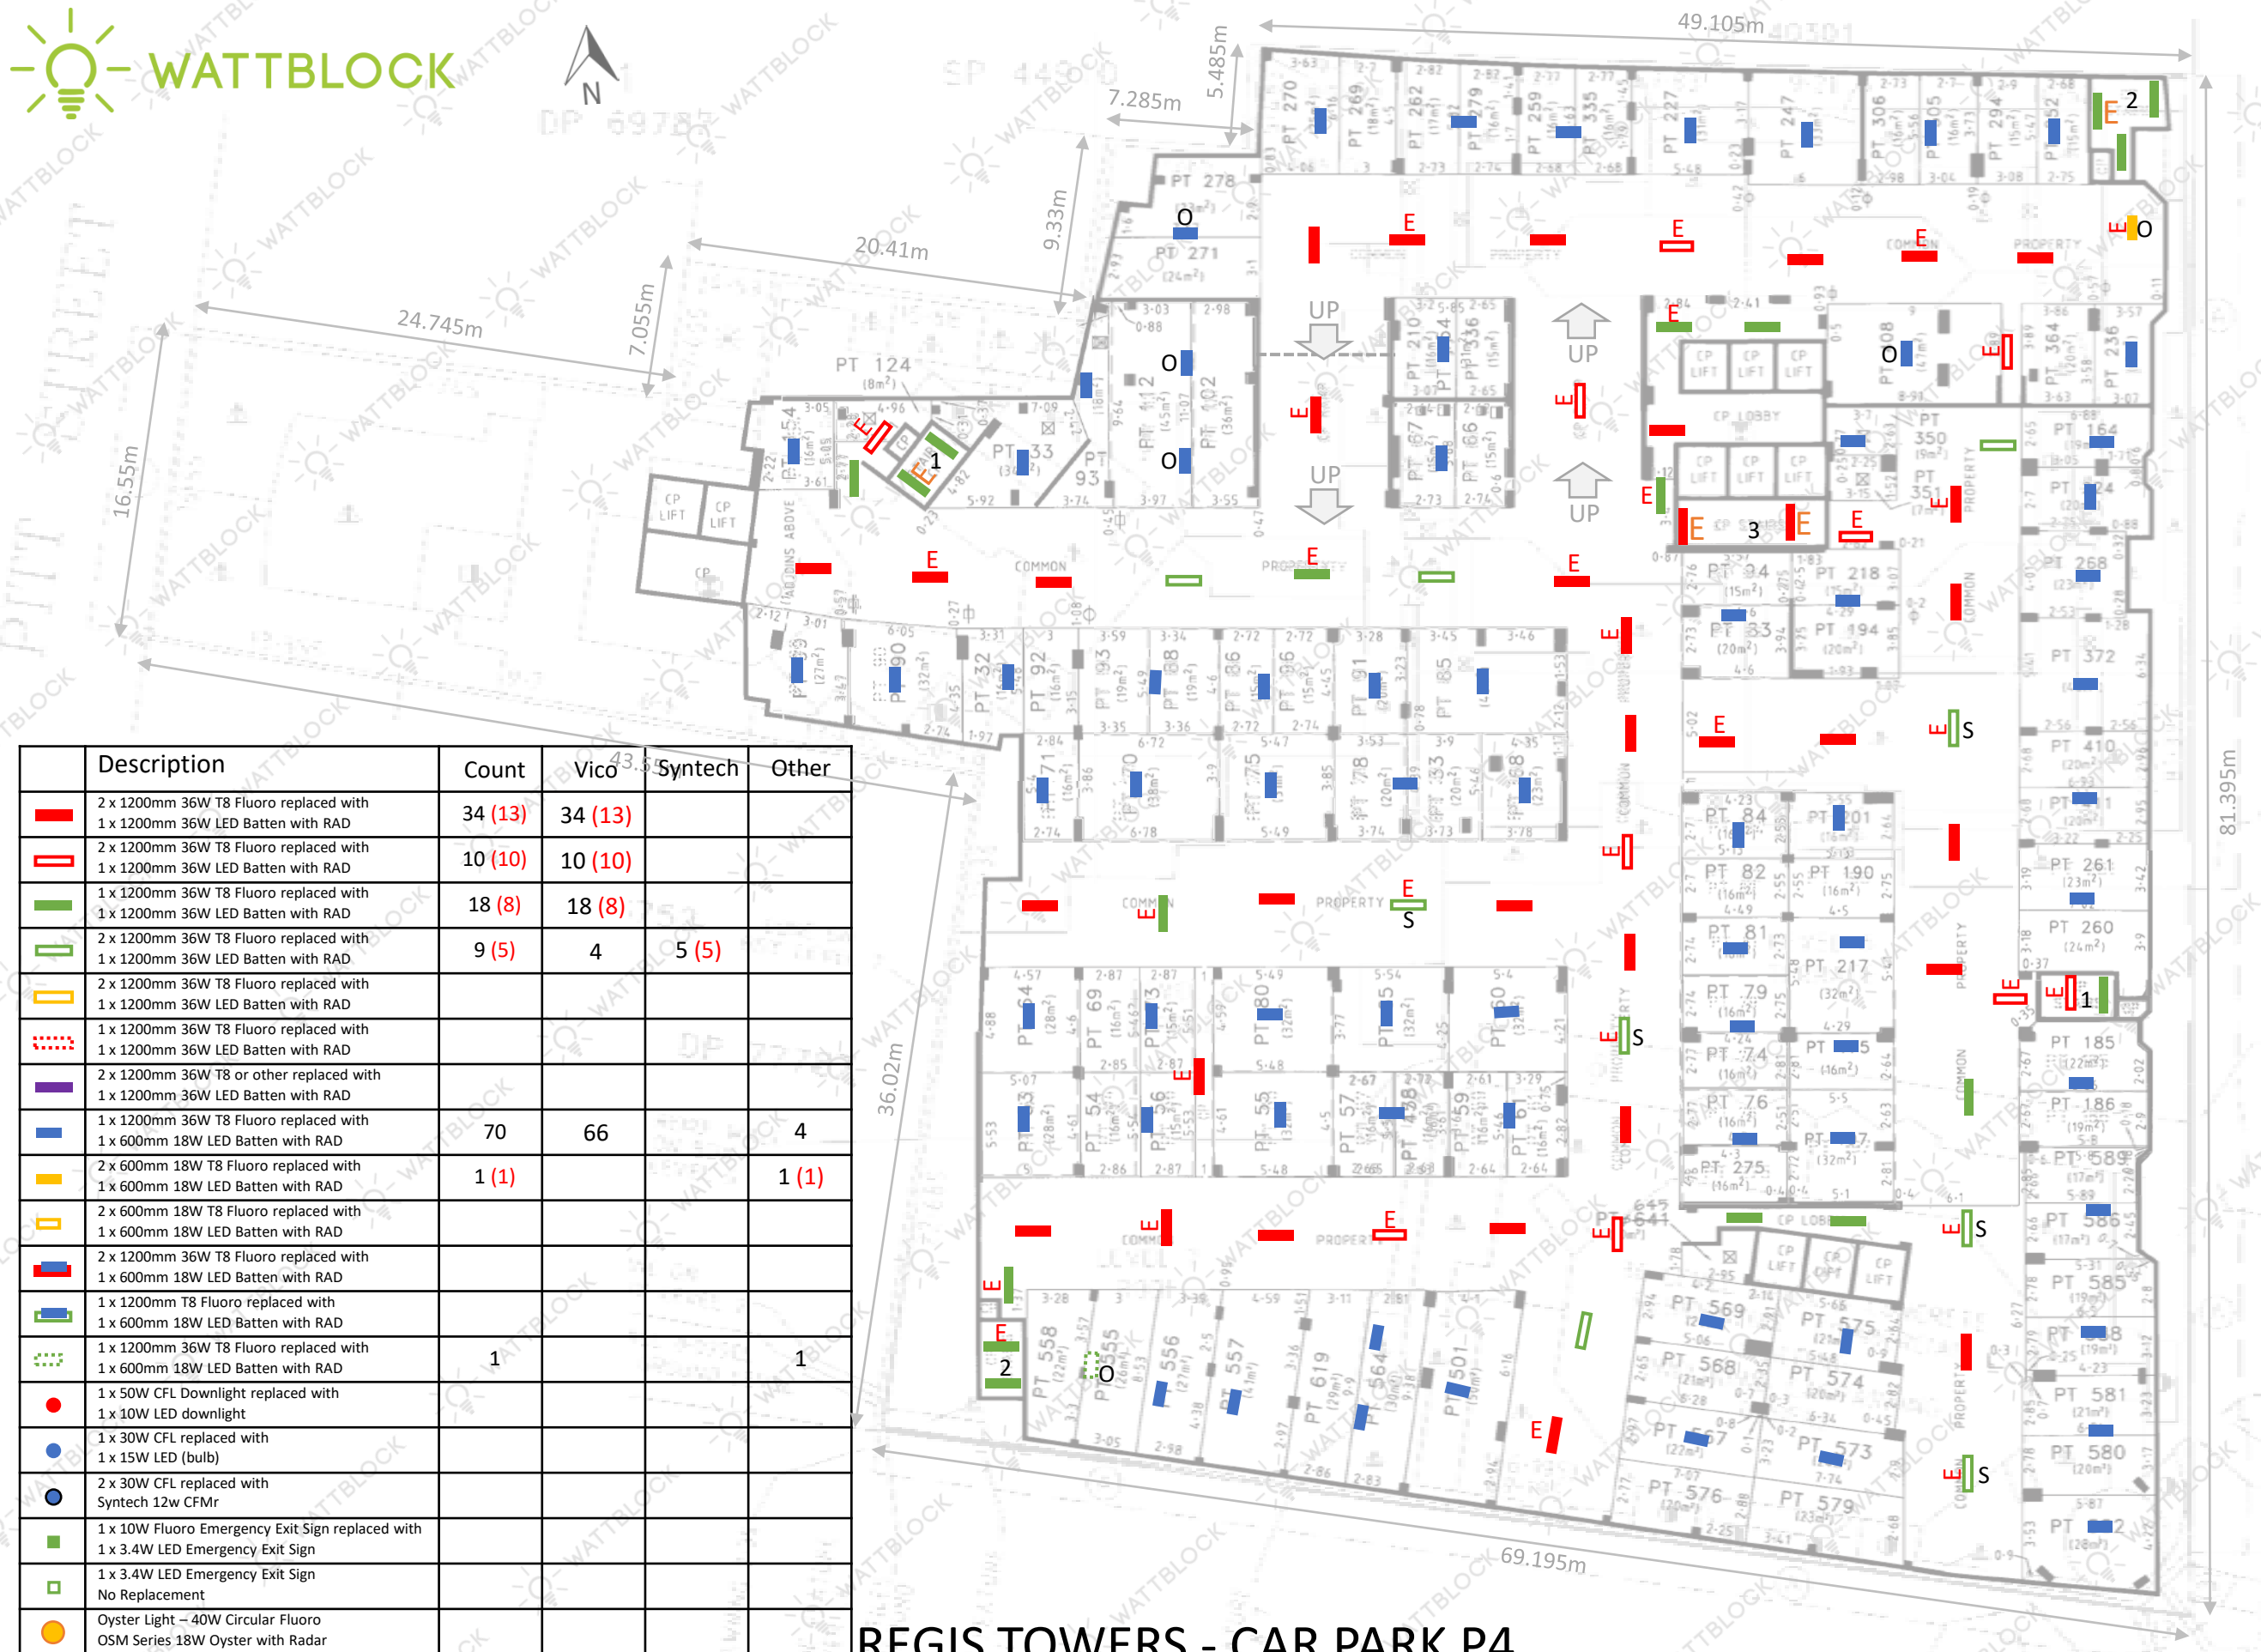


REGIS TOWERS - CAR PARK P4

Note: "E" in the map indicates Emergency-Backup power
"X" in the map indicates items to be removed

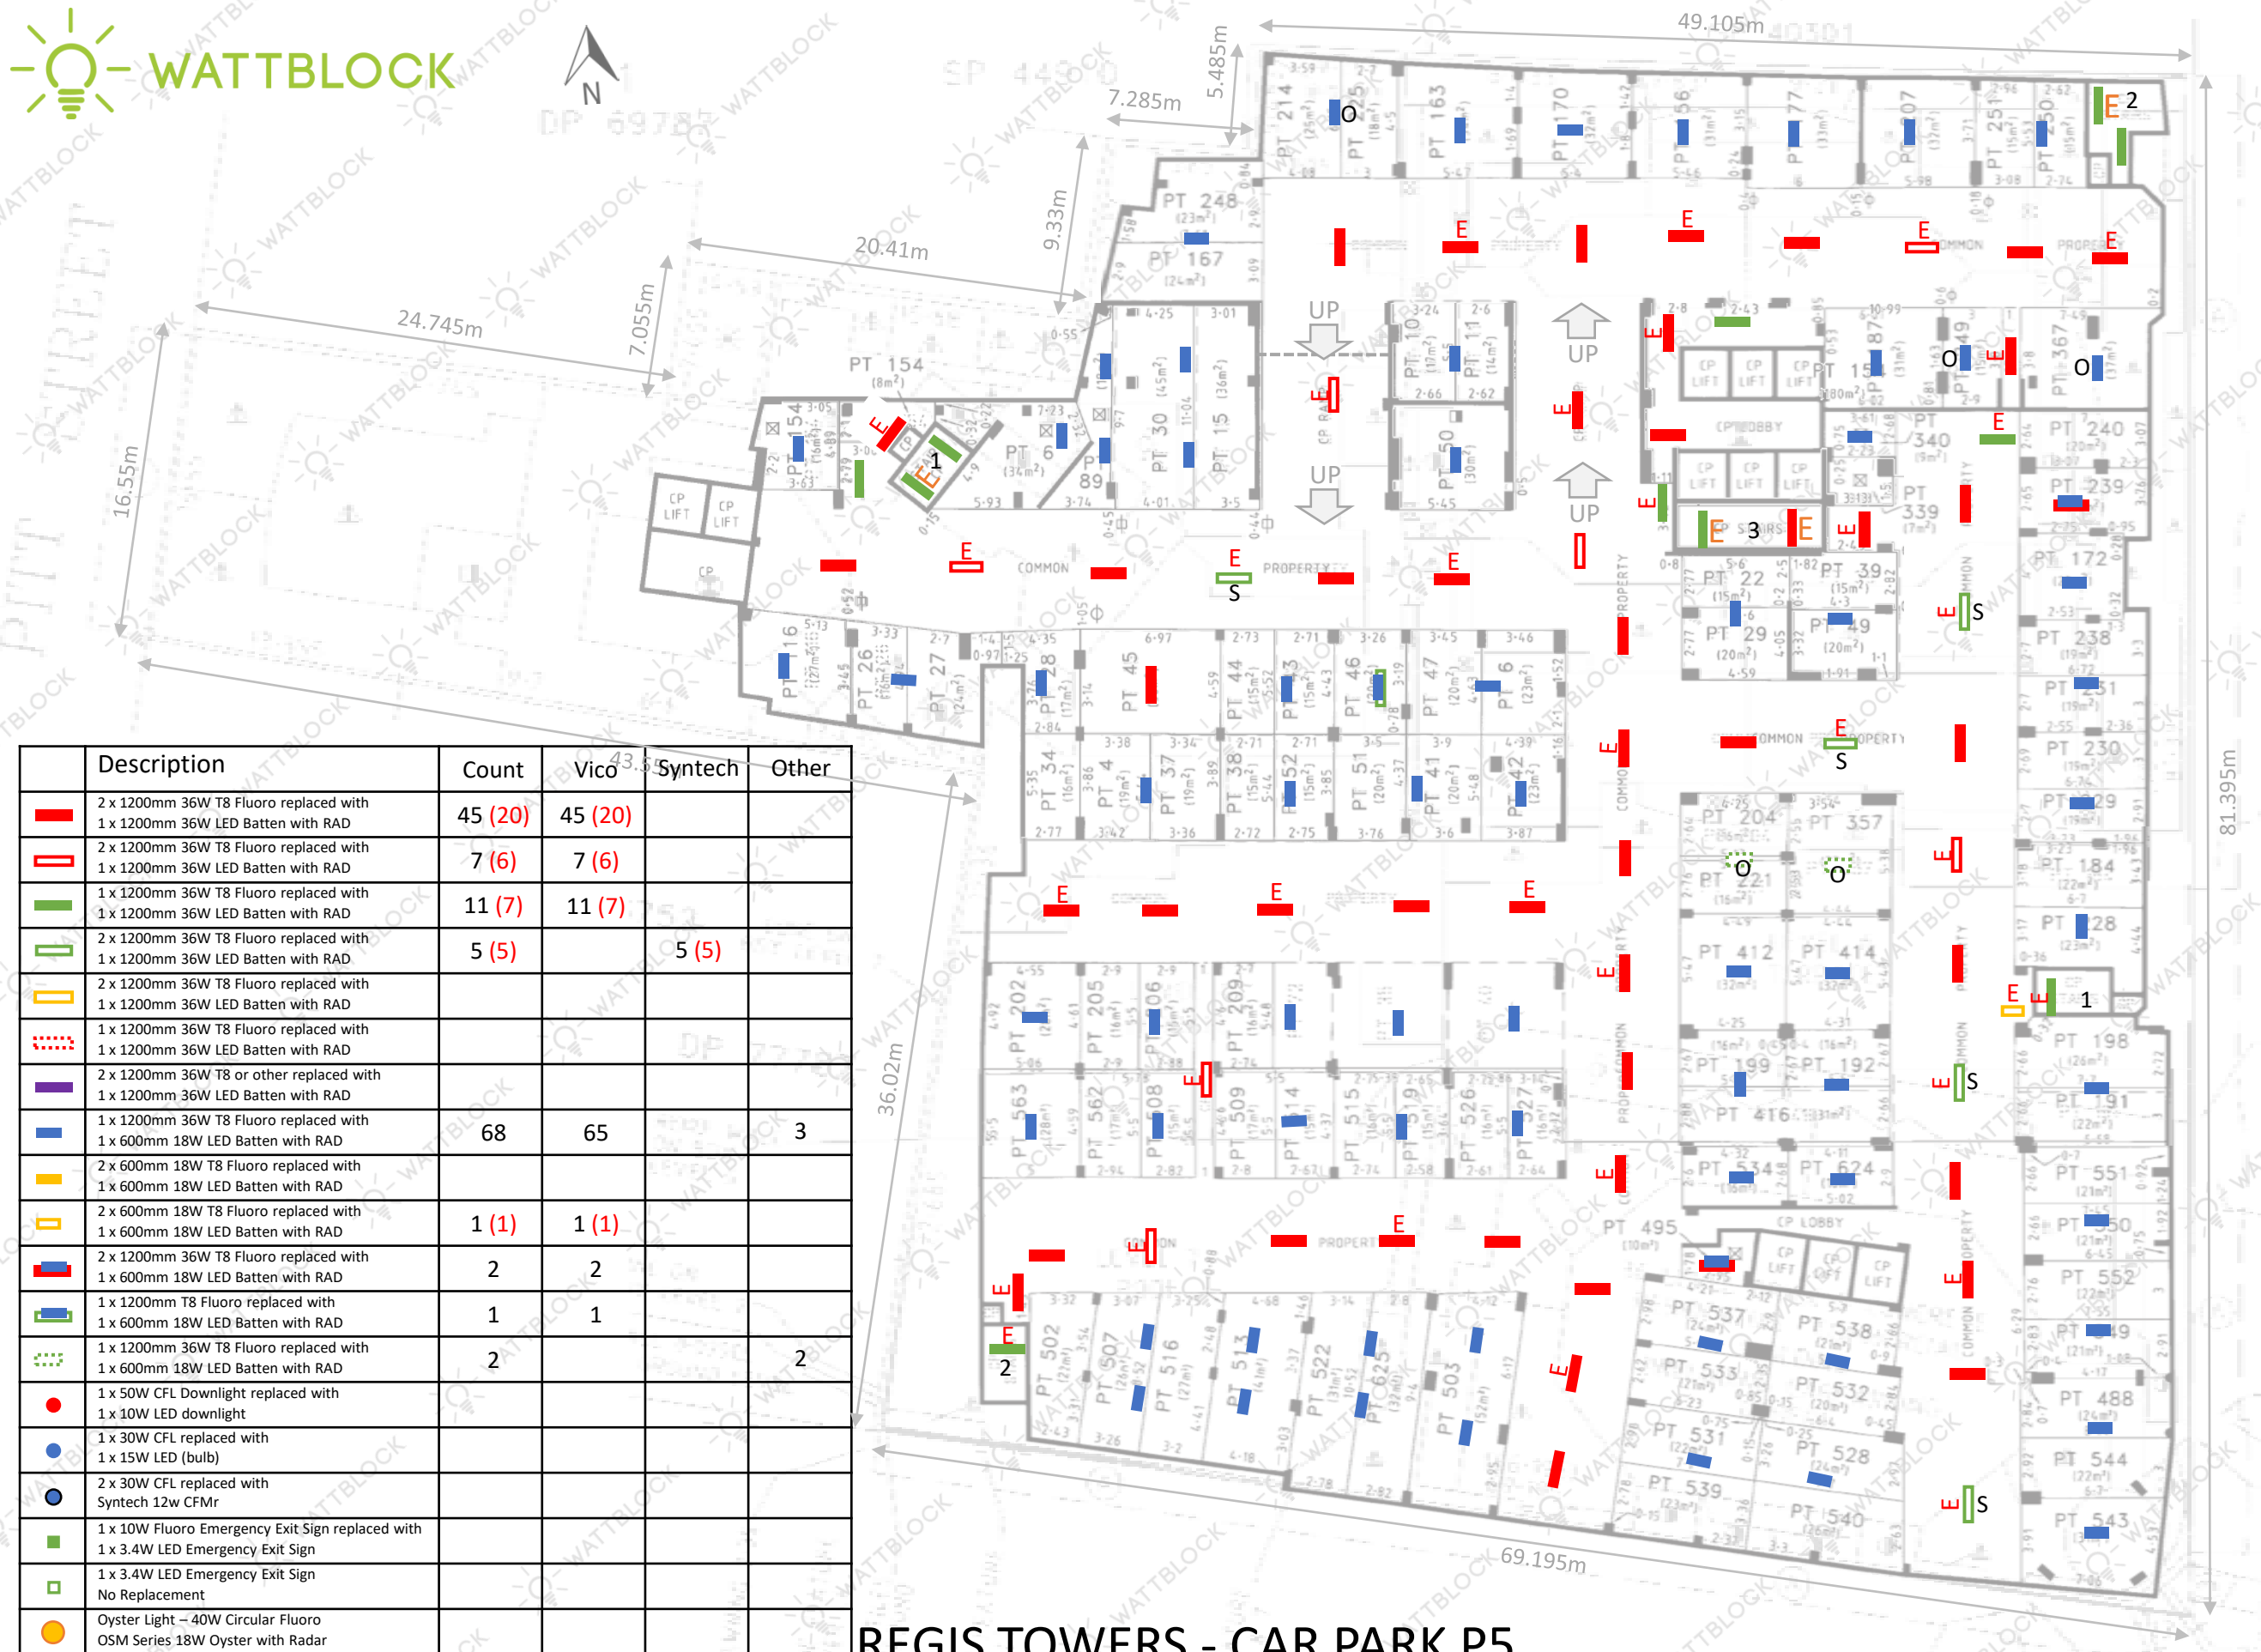

REGIS TOWERS - CAR PARK P5

Note: "E" in the map indicates Emergency-Backup power
"X" in the map indicates items to be removed

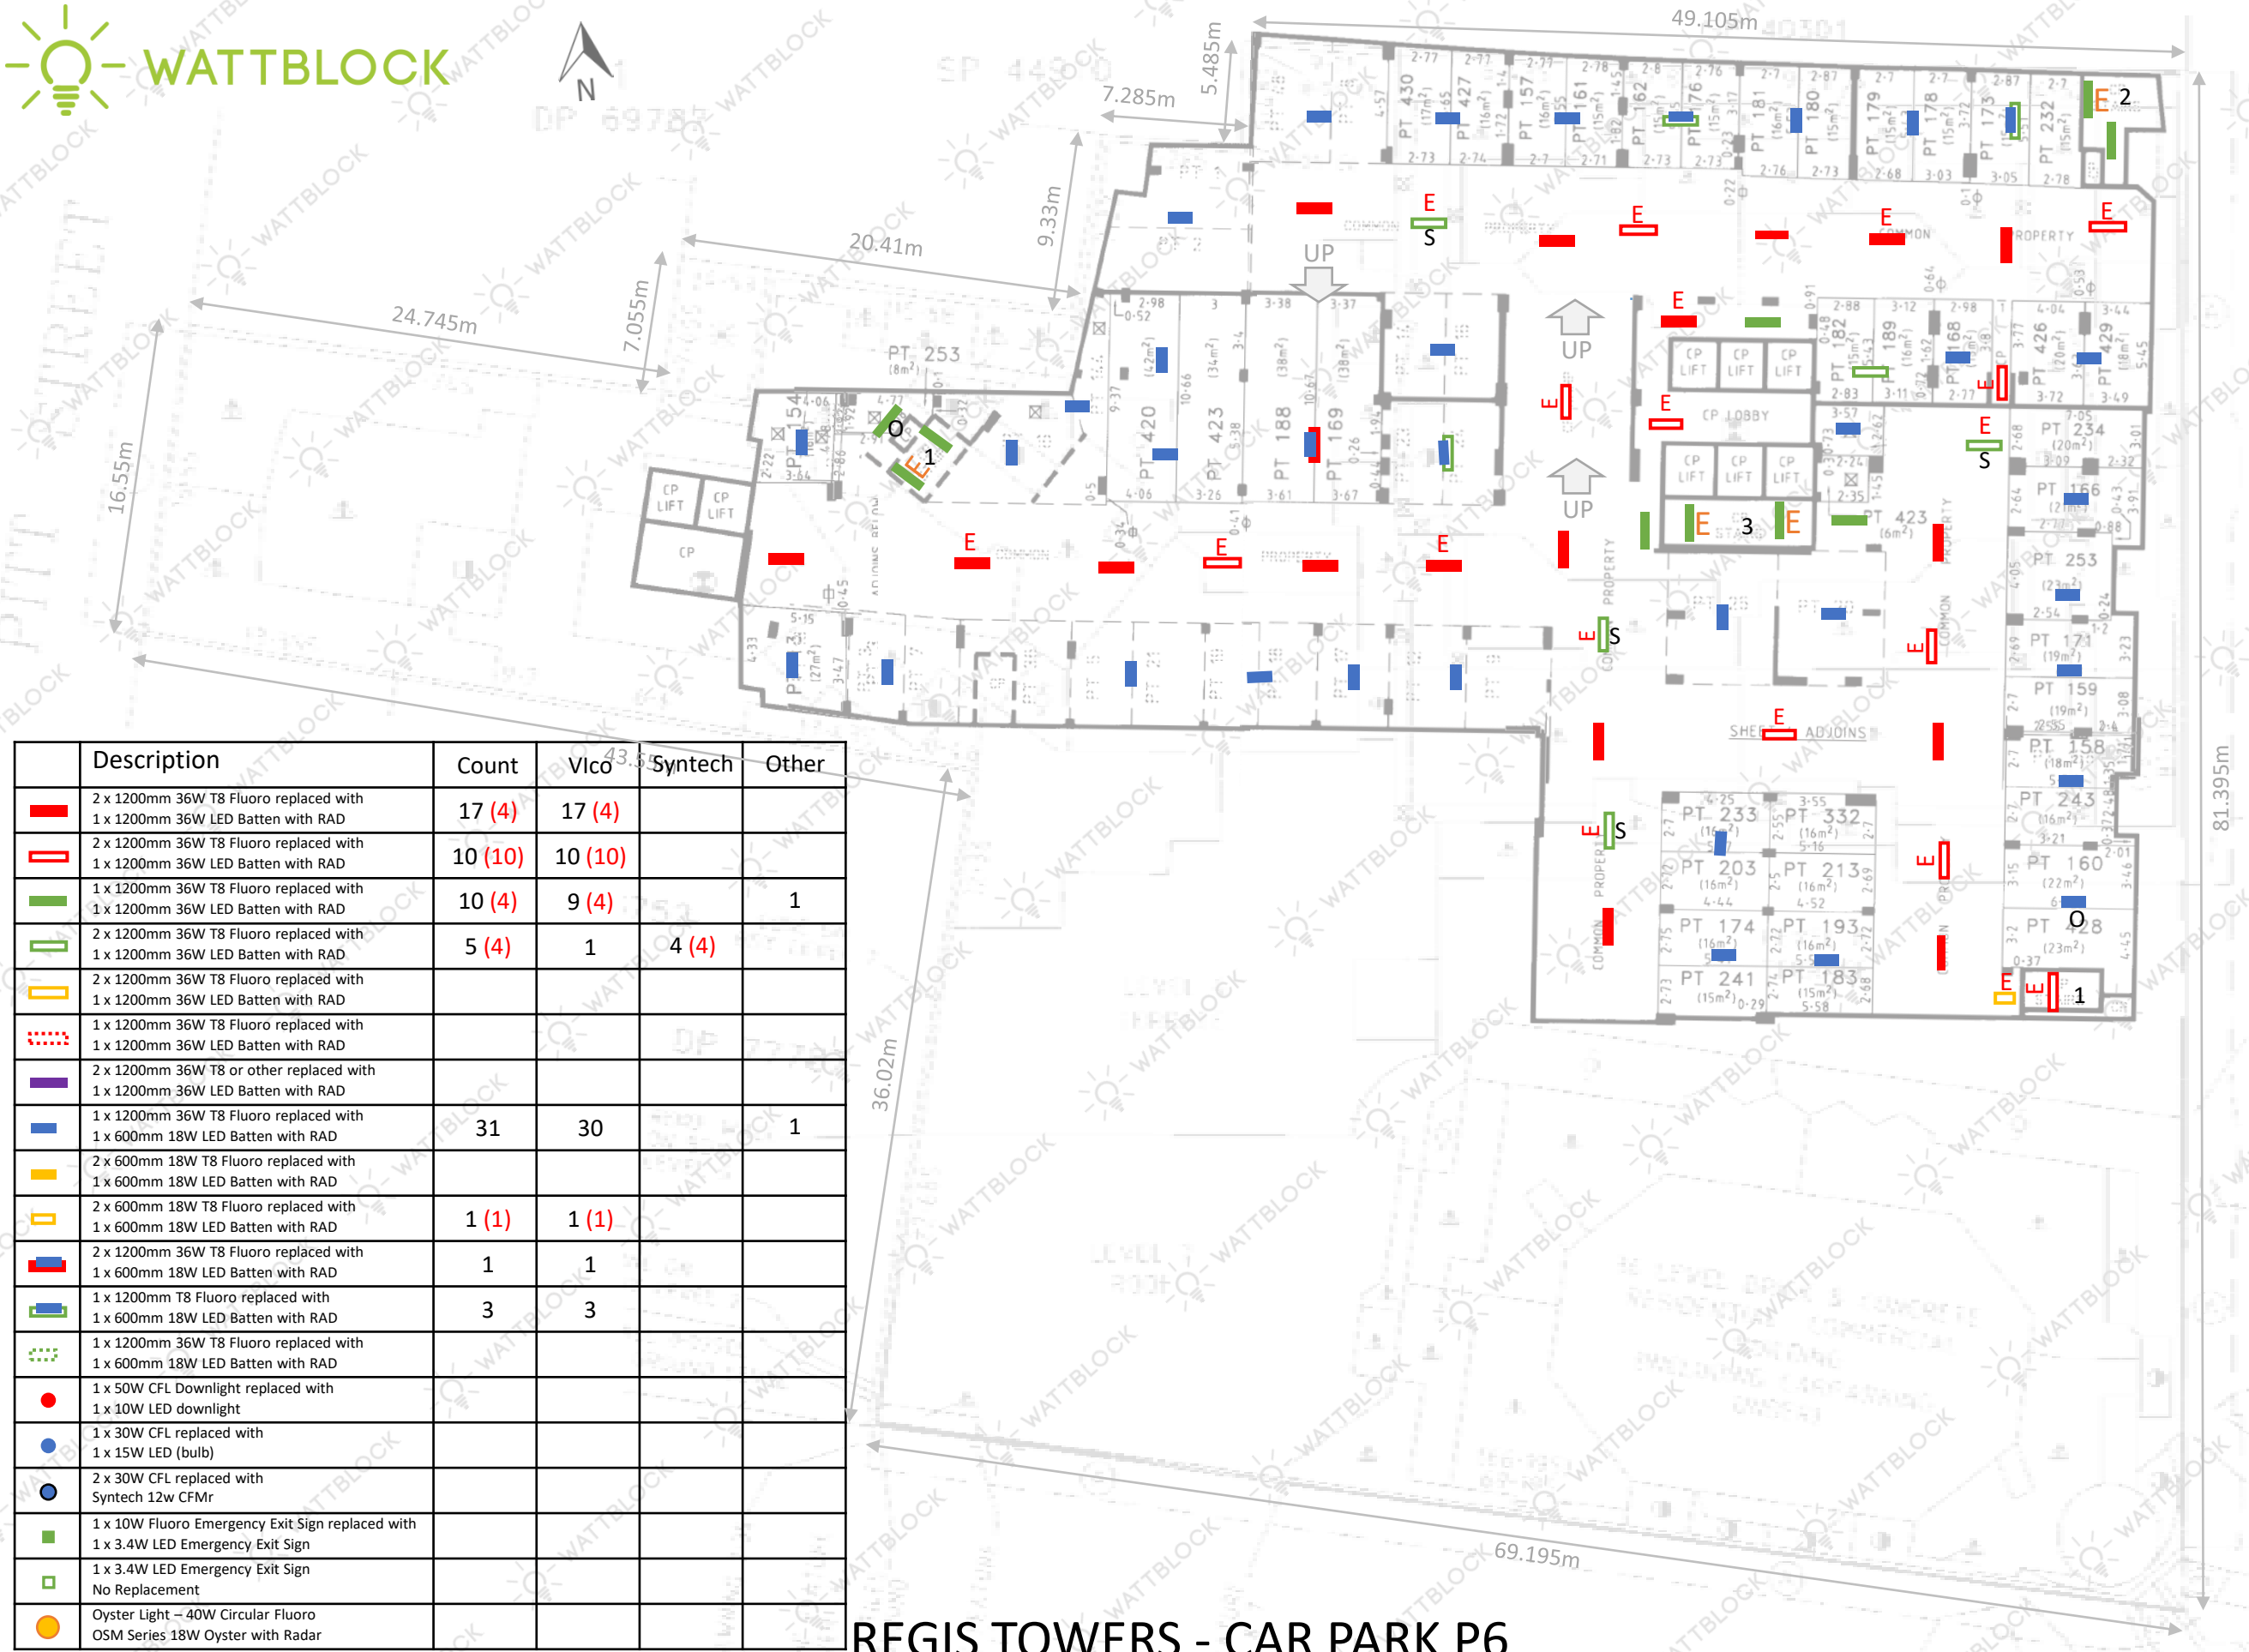

	Description	Count	Vico	Syntech	Other
	2 x 1200mm 36W T8 Fluoro replaced with 1 x 1200mm 36W LED Batten with RAD	17 (4)	17 (4)		
	2 x 1200mm 36W T8 Fluoro replaced with 1 x 1200mm 36W LED Batten with RAD	10 (10)	10 (10)		
	1 x 1200mm 36W T8 Fluoro replaced with 1 x 1200mm 36W LED Batten with RAD	10 (4)	9 (4)		1
	2 x 1200mm 36W T8 Fluoro replaced with 1 x 1200mm 36W LED Batten with RAD	5 (4)	1	4 (4)	
	2 x 1200mm 36W T8 Fluoro replaced with 1 x 1200mm 36W LED Batten with RAD				
	1 x 1200mm 36W T8 Fluoro replaced with 1 x 1200mm 36W LED Batten with RAD				
	2 x 1200mm 36W T8 or other replaced with 1 x 1200mm 36W LED Batten with RAD				
	1 x 1200mm 36W T8 Fluoro replaced with 1 x 600mm 18W LED Batten with RAD	31	30		1
	2 x 600mm 18W T8 Fluoro replaced with 1 x 600mm 18W LED Batten with RAD				
	2 x 600mm 18W T8 Fluoro replaced with 1 x 600mm 18W LED Batten with RAD	1 (1)	1 (1)		
	2 x 1200mm 36W T8 Fluoro replaced with 1 x 600mm 18W LED Batten with RAD	1	1		
	1 x 1200mm T8 Fluoro replaced with 1 x 600mm 18W LED Batten with RAD	3	3		
	1 x 1200mm 36W T8 Fluoro replaced with 1 x 600mm 18W LED Batten with RAD				
	1 x 50W CFL Downlight replaced with 1 x 10W LED downlight				
	1 x 30W CFL replaced with 1 x 15W LED (bulb)				
	2 x 30W CFL replaced with Syntech 12w CFMr				
	1 x 10W Fluoro Emergency Exit Sign replaced with 1 x 3.4W LED Emergency Exit Sign				
	1 x 3.4W LED Emergency Exit Sign No Replacement				
	Oyster Light – 40W Circular Fluoro OSM Series 18W Oyster with Radar				

REGIS TOWERS - CAR PARK P6

Note: "E" in the map indicates Emergency-Backup power
"X" in the map indicates items to be removed